


Do not scale from this drawing, except for planning purposes.
 Check all dimensions on site.
 Subject to survey.
 Subject to site inspection.
 Site boundary lines are indicative only.

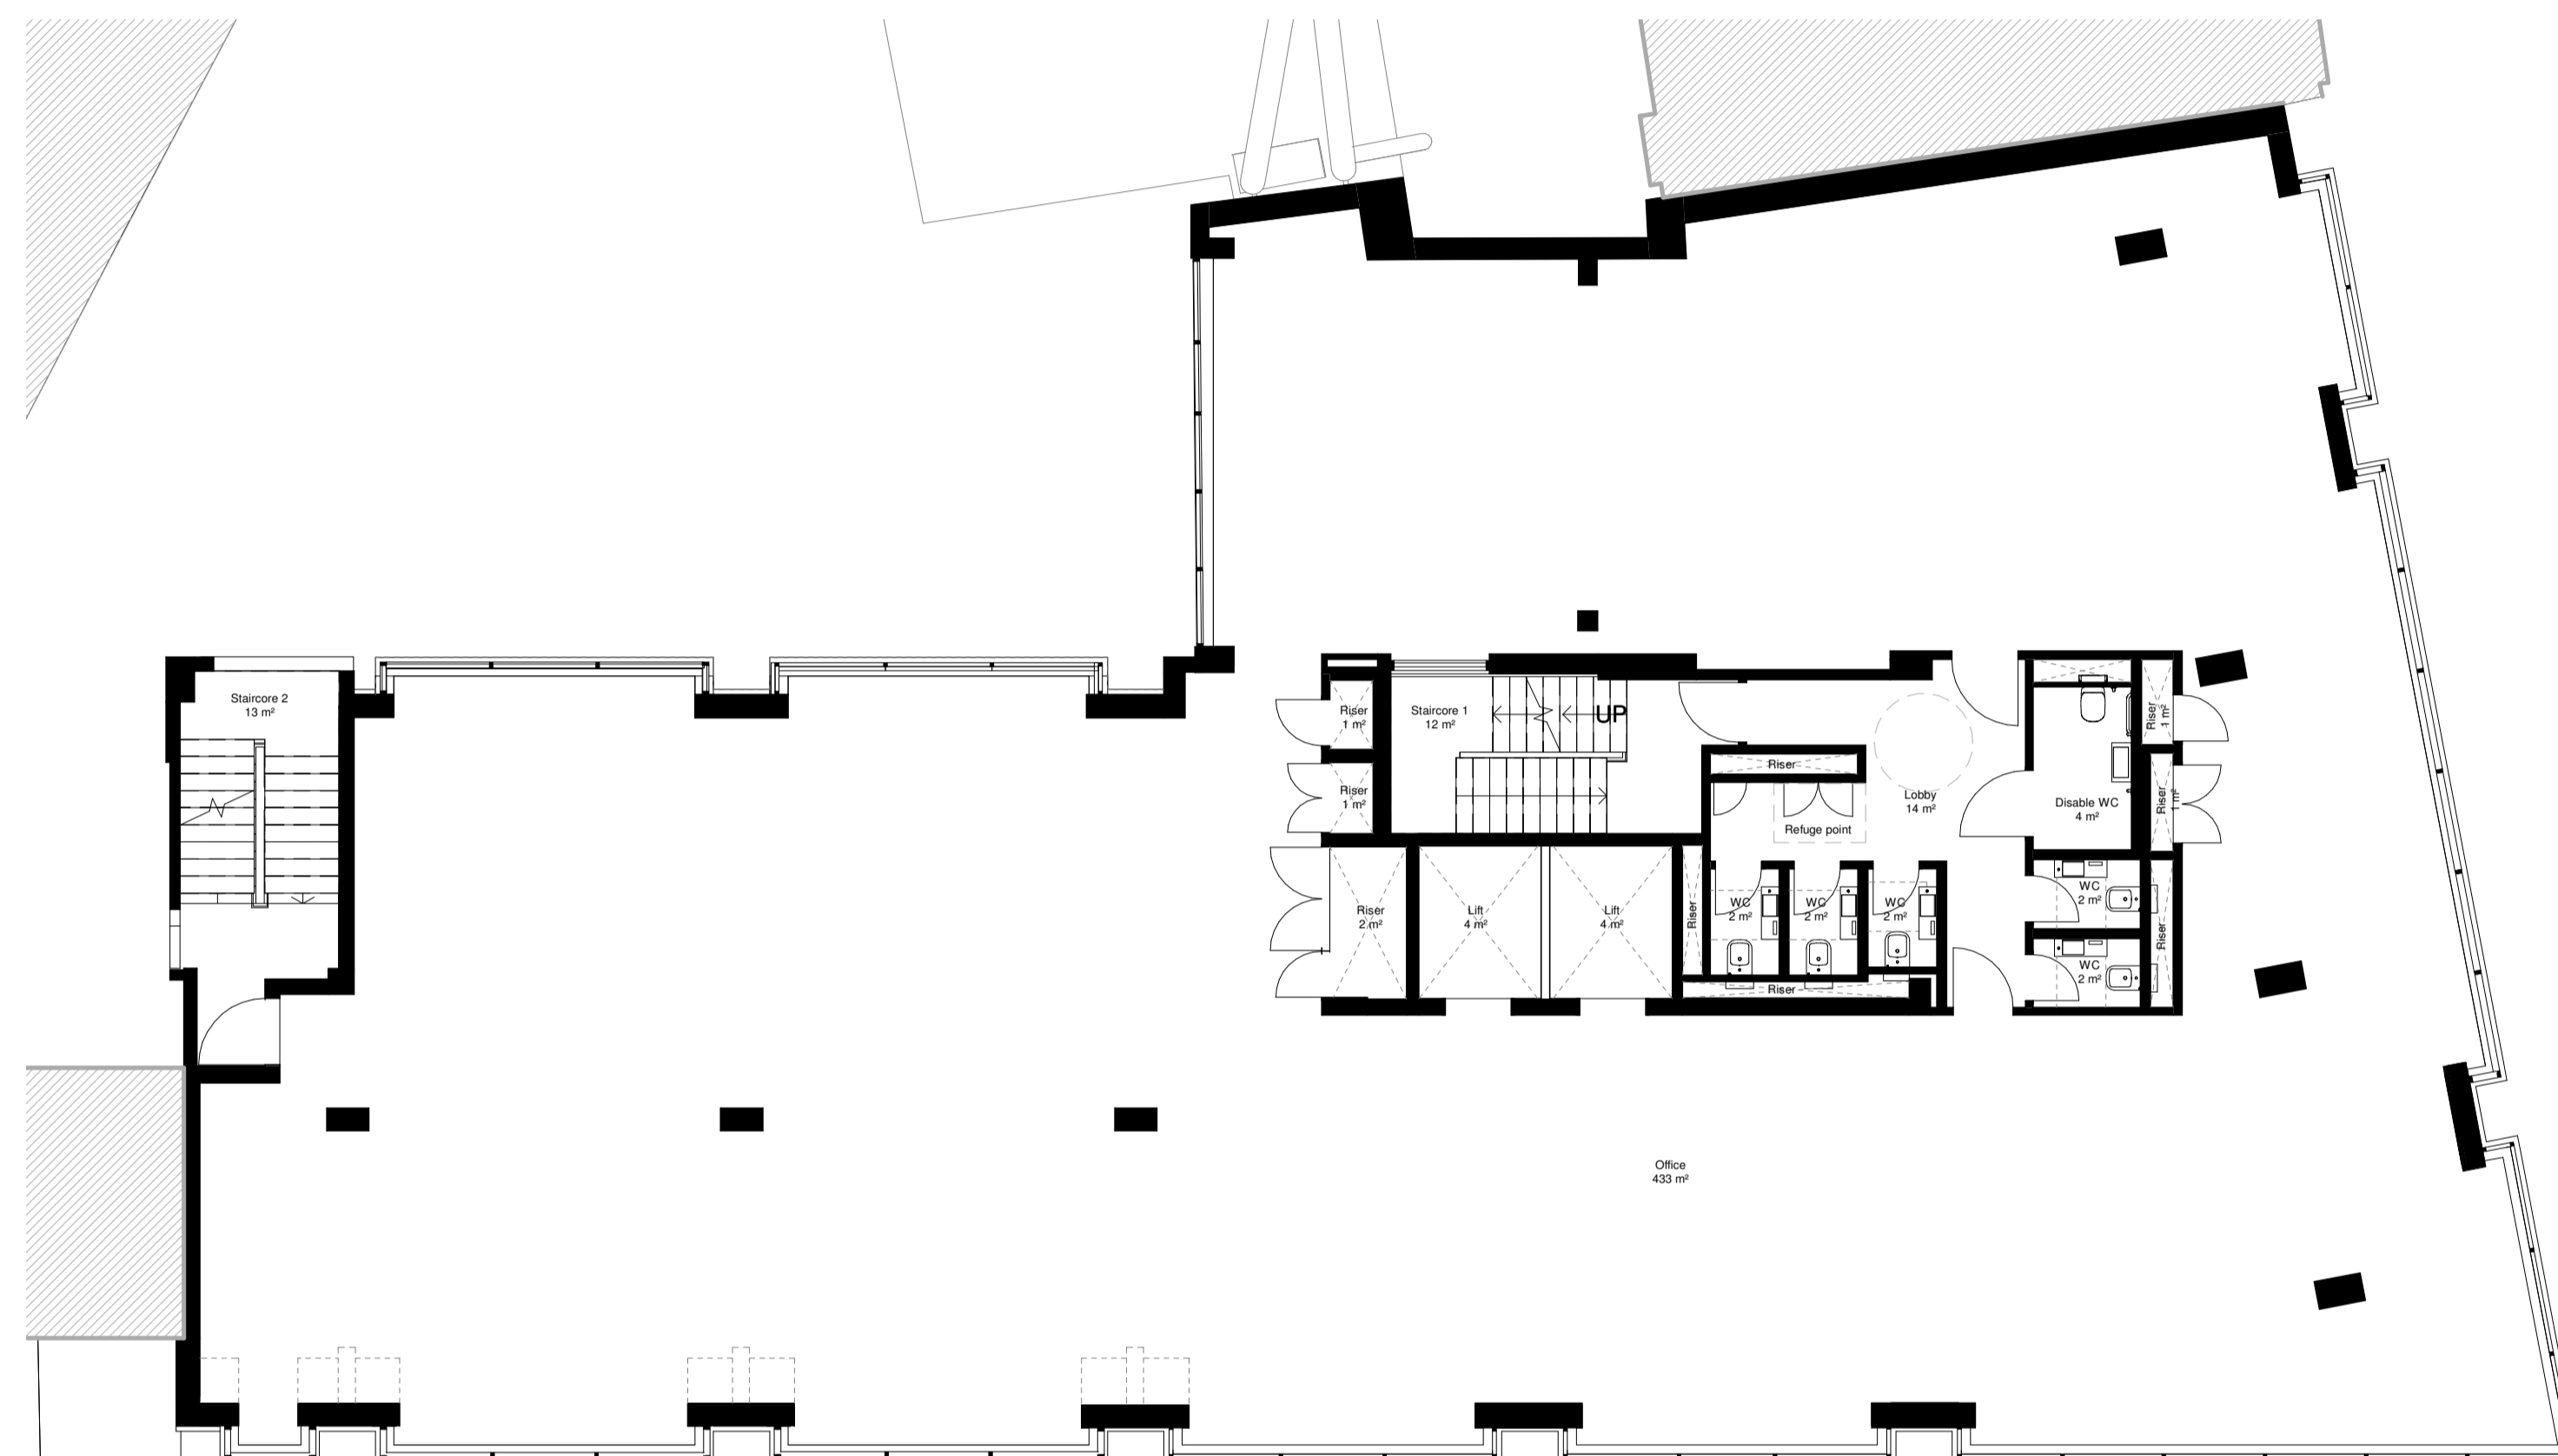

1 03 - Third Floor
 1 : 100

Rev	Date	By	Description
Revision Schedule			

project
 164 Shaftesbury Avenue

title
 PROPOSED THIRD FLOOR
 PLAN


sheet number
PL1103

drawing status
 FOR INFORMATION

contract no. N/A client ref. ---

scale	1 : 100 @ A1	date	06/02/22	drawn by	NG	checked by	AS
-------	--------------	------	----------	----------	----	------------	----

project no.	drawing number	revision
P21-024	CGL-Z1-03-GA-A-PL1103	P-
originator - zone - level - type	role - sheet number	

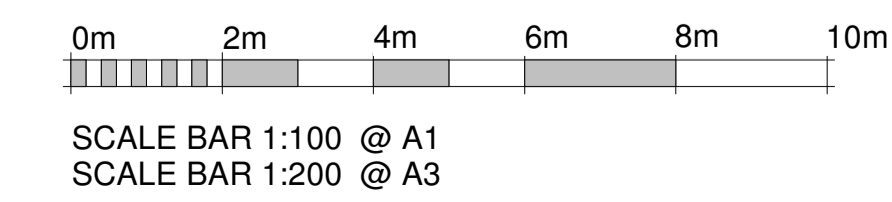

C
 Child Graddon Lewis
 architects & designers
 Studio1
 155 Commercial Street
 Spitalfields
 London E1 6BU
 T: +44 (0) 20 7539 1200
 E: hg@cgluk.com
 www.cgluk.com