


These plans are project and site specific and shall only be used for their intended purpose unless otherwise permitted by written consent of Brian O'Reilly Architects.

All dimensions shown are indicative and must be double checked on site by the contractor. Any inconsistencies found must be reported to Brian O'Reilly Architects.

DO NOT SCALE FROM THE DRAWINGS.

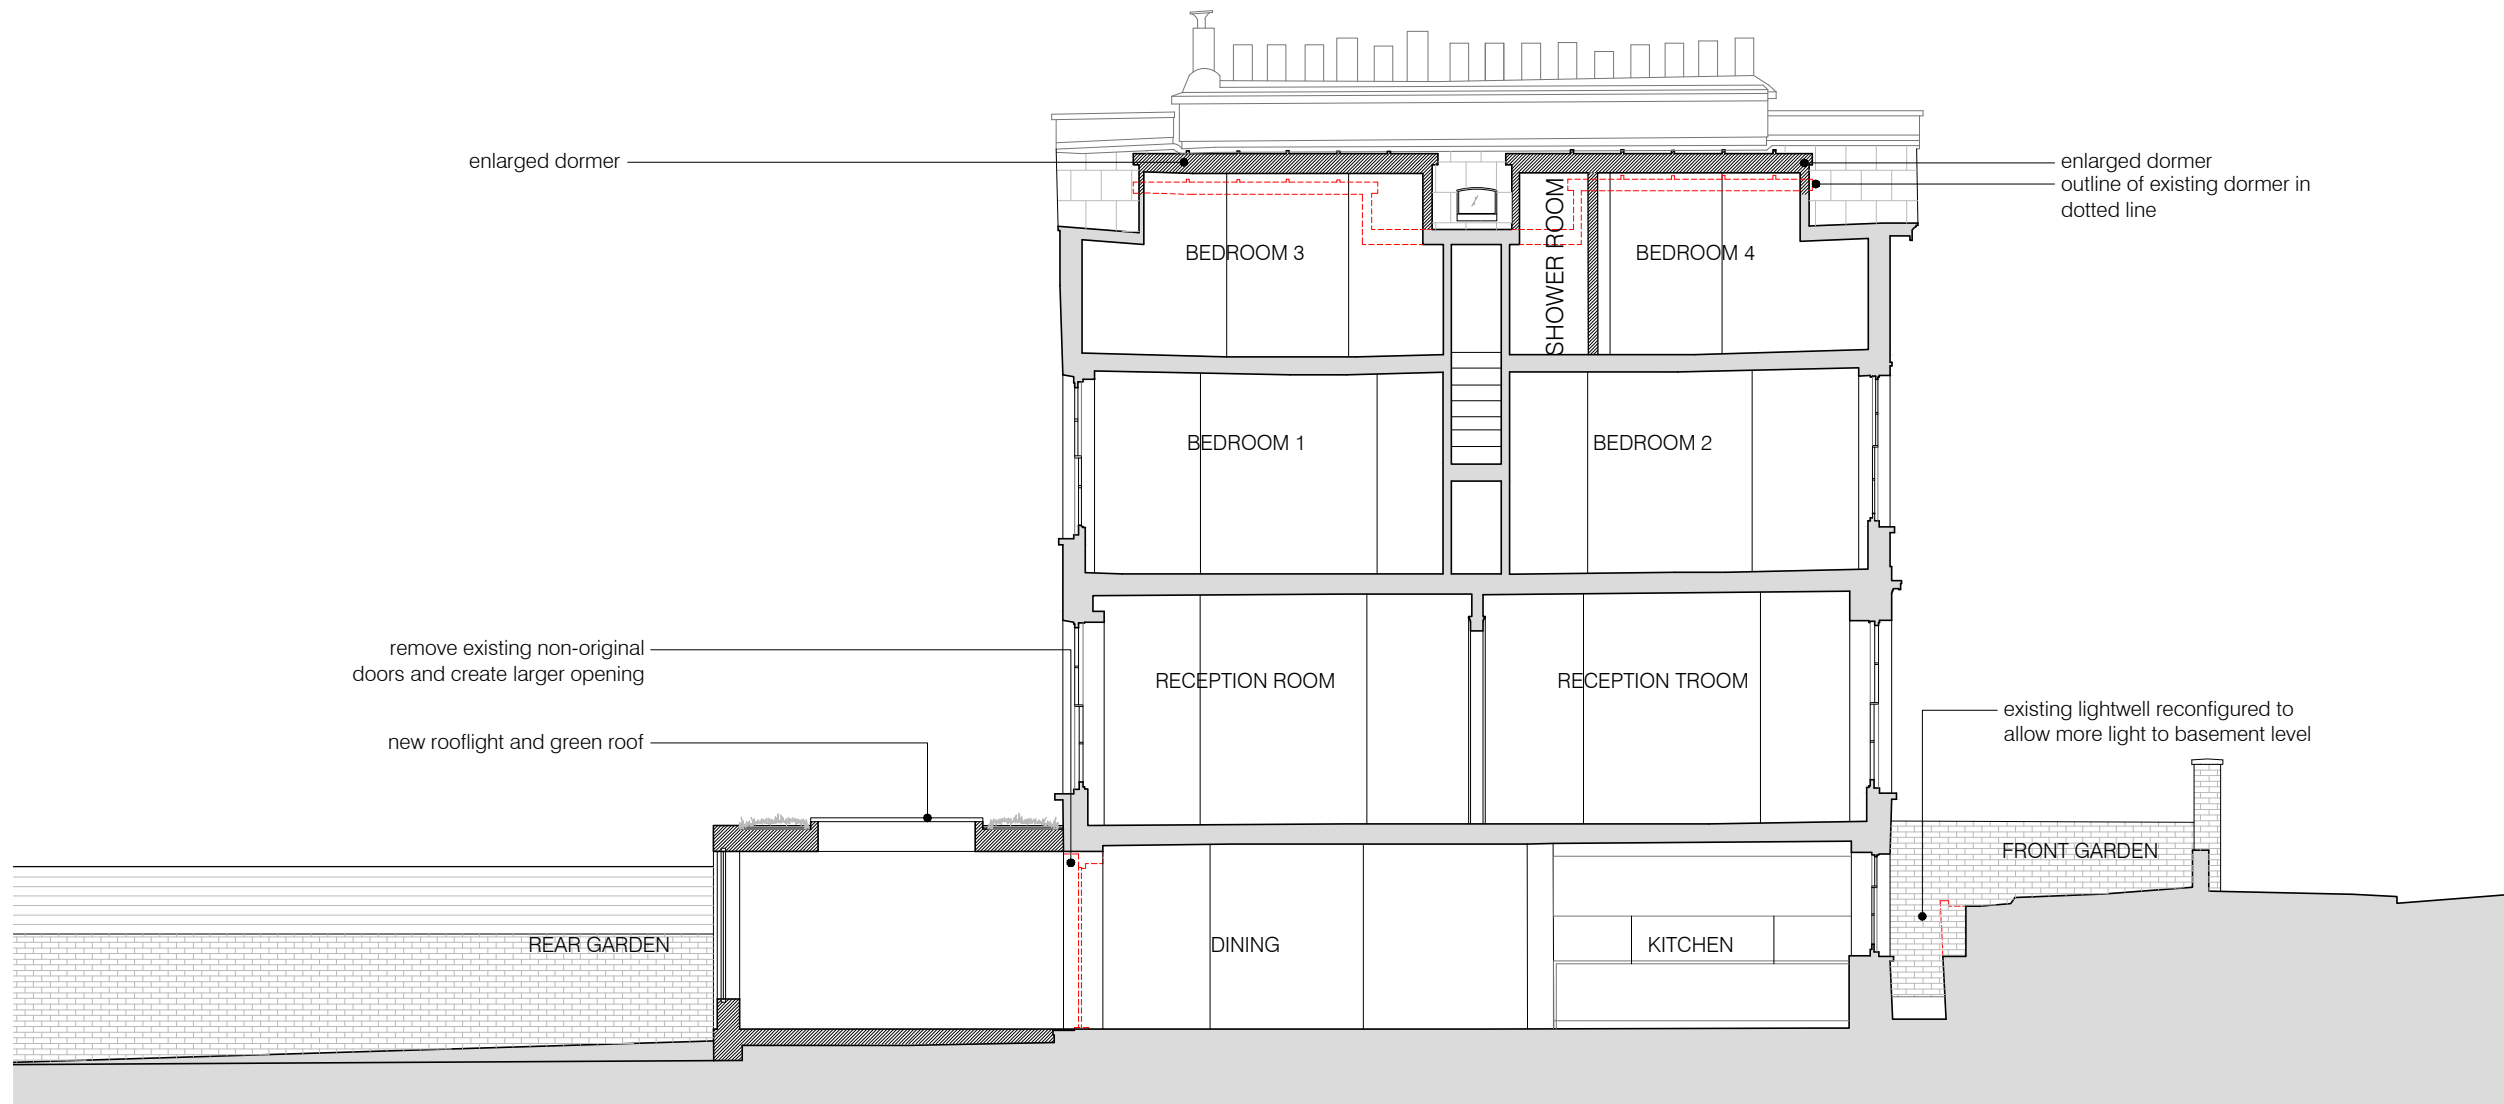

01 PROPOSED SECTION A-A  
scale 1:100



- KEY:
- existing walls and partitions
  - new walls
  - existing partitions demolished

project  
7 PROVOST ROAD LONDON NW3 4ST

**BRIAN O'REILLY ARCHITECTS**  
31 Oval Road, London, NW1 7EA +44 (0)20 7267 1184  
www.brianoreillyarchitects.com mail@brianoreillyarchitects.com

REV.A PLANNING 14.11.2023

status / number scale  
PROPOSED/556-300-P 1:100 @ A3

drawing date  
PROPOSED SECTION A-A 30.06.2023