


SECTION AA AS EXISTING

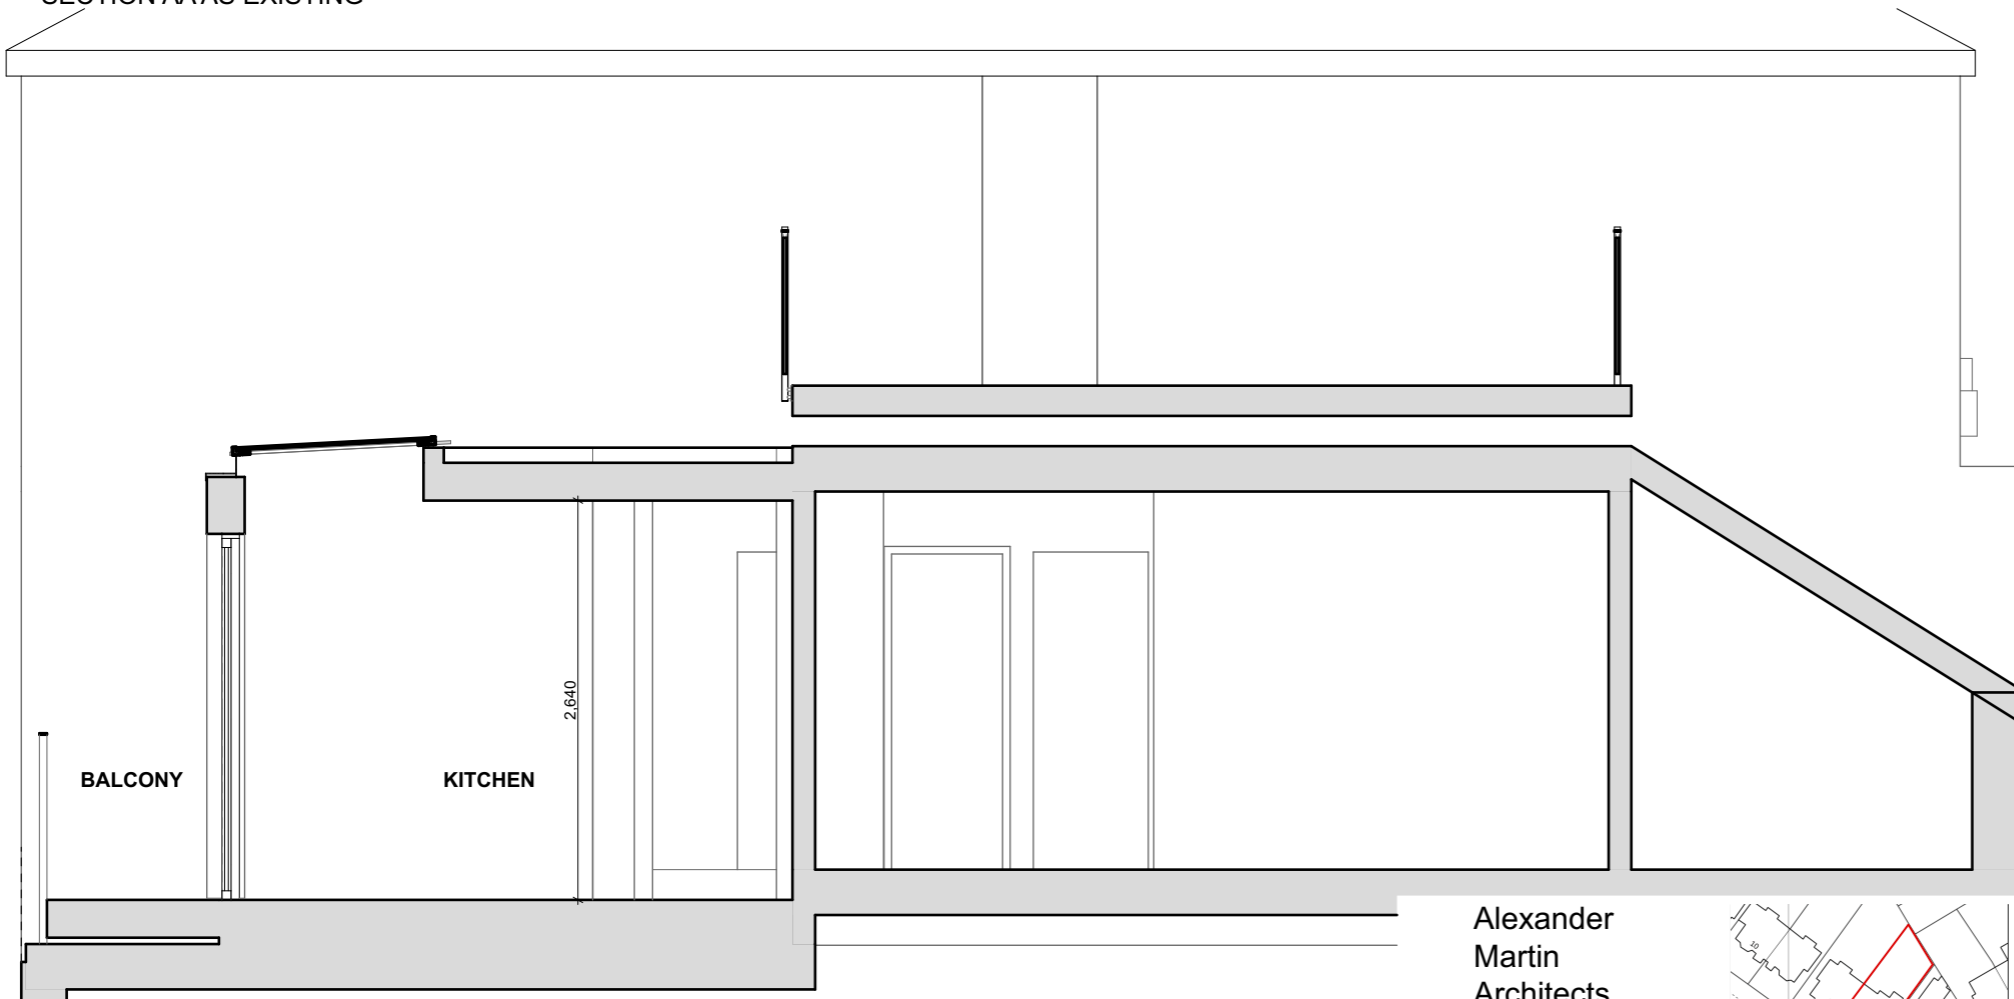

SECTION AA AS PROPOSED



**Alexander  
Martin  
Architects**

Unit 20 Carol St Workshops  
London NW1 0HT  
T. +44 0 20 3290 3540  
E. info@amarchitects.co.uk  
W. www.amarchitects.co.uk



© Alexander Martin Architects Ltd. DO NOT SCALE. This drawing shall be read in conjunction with all associated project information including models, specifications, schedules & related construction documents. All dimensions shall be checked on site.

Revisions

Project  
4 Rosslyn Hill, NW3 1PH  
Project No  
220  
Client  
Nita Upadhye

Scale  
1:50 @ A3



Drawing title  
SECTIONS AS PROPOSED  
Status  
PLANNING  
Date  
10/10/2023  
Drawing No  
GA-300

Drawn	Checked
AA	AM
Rev	
A	