



NOTES
DIMENSIONS TO BE CONFIRMED
ON SITE

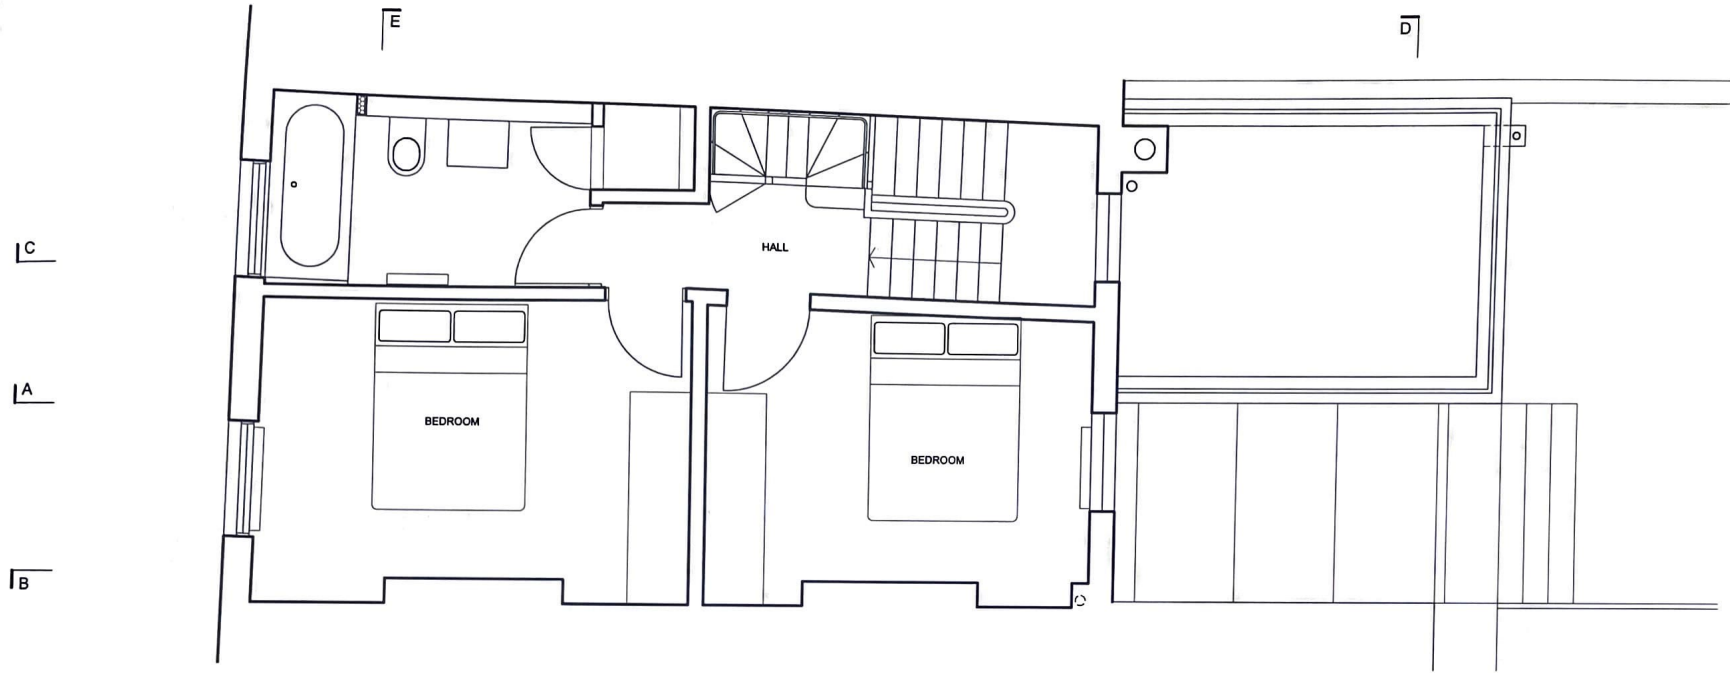

SECOND FLOOR

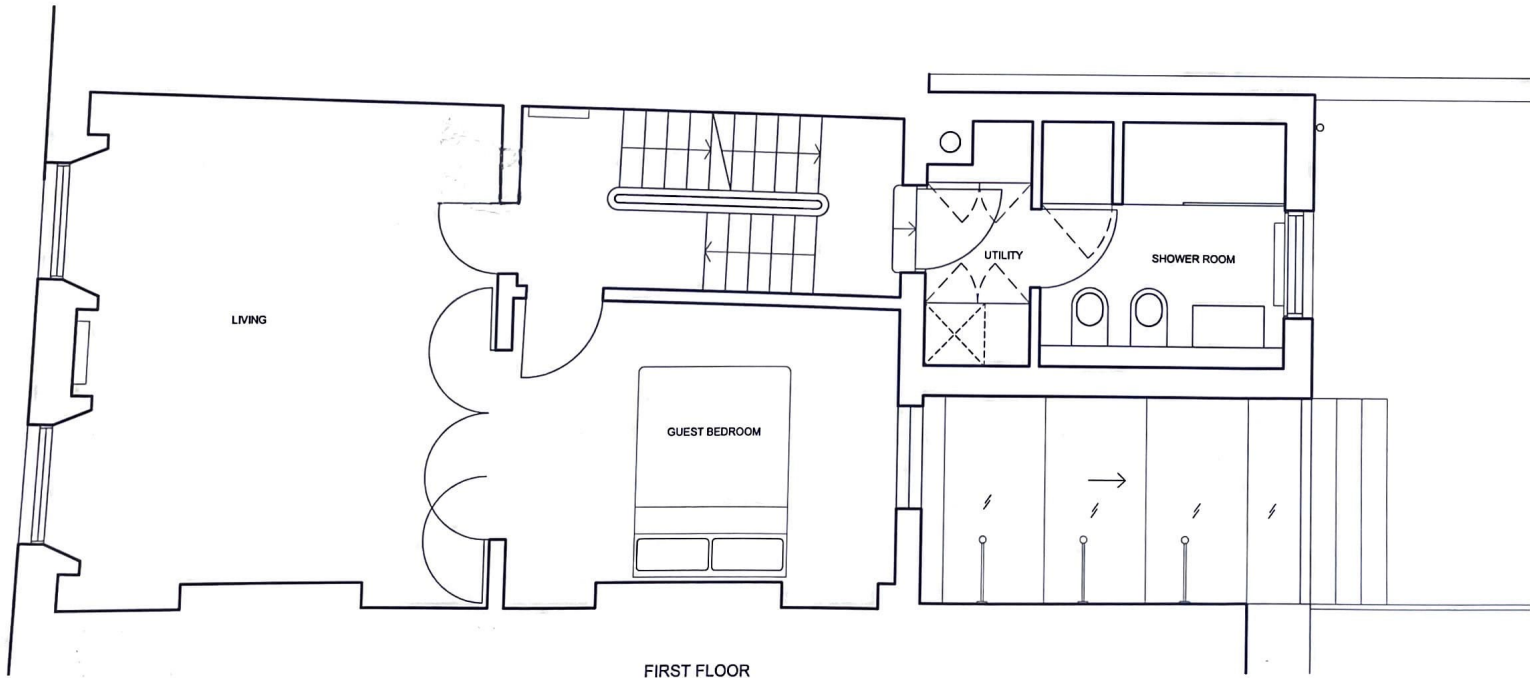

FIRST FLOOR



DAVIES ARCHITECTURE LTD[®]
28 ELLIOTT SQ
LONDON NW3 3SU
TEL 020 7483 0669
JOB
LORENZO TEDESCHI, ZINGLIN ZHANG
48 DELANCY ST
LONDON NW1
TITLE
PROPOSALS
PLAN
FIRST, SECOND
DATE 5.2.21
SCALE 1:50 @A3
DRAWING NO DEL-PL-GA-03