


CATEGORY AND DEFINITION	
Trees unsuitable for retention	
Category U	Those in such condition that they cannot realistically be retained as living trees in the current land use for longer than 10 years
Trees to be considered for retention	
Category A	Trees of high quality with an estimated remaining life expectancy of at least 40 years
Category B	Trees of moderate quality with an estimated remaining life expectancy of at least 20 years
Category C	Trees of low quality with an estimated remaining life expectancy of at least 10 years, or young trees with a stem diameter below 150mm

NOTE:

Hayden's Arboricultural Consultants were provided with a Topographical Survey but these do not always show the positions of all the trees/features on site. The locations of any additional features have been fixed using GPS. As such the position of the trees/landscape features should not be taken as exact but gives a fair distribution of their locations on site.

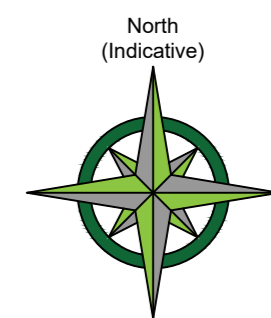


LEGEND

- Existing Tree/Feature BS 5837:2012 Category B
- Line of Root Protection Area (RPA) - calculated following guidelines set in BS 5837:2012
- Existing hard surface to be carefully broken up and removed under arboricultural supervision
- New hard surfacing to build from the existing sub-base of the existing hard surfacing (if levels allow), or to be of No Dig design
- Play equipment foundations (see paragraph 4.4.3 of accompanying report 9513)
- Line of proposed Root Pruning
- Line of proposed temporary protective barrier

Rev: 23/05/22 JF Based on topographical survey and AGC377-GR-A-2A-DR-L-1003 - Phase 2A General Arrangement

The position, condition, and dimensions of the trees are based on a site survey undertaken on 06/05/22
 "The original of this drawing was produced in colour - a monochrome copy should not be relied upon"

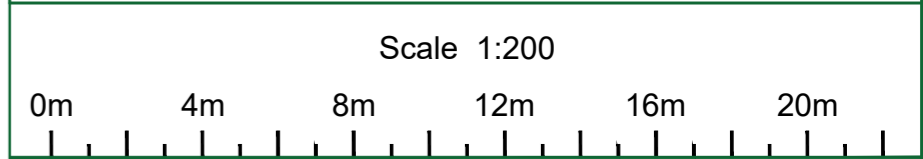

© HAYDEN'S 2022

5 Moseleys Farm Business Centre
 Fornham All Saints,
 Bury St Edmunds
 Suffolk IP28 6JY

Head Office: 01284 765391
 Southern Office: 01722 657423
 Email: info@treesurveys.co.uk

www.treesurveys.co.uk

Client: Grant Associates Drawing Title: Prelim AIA

Site: Phase 2A - Agar Grove, Camden, London, NW1 9TY

Date: 23/05/22	Drawn By: JF	Cad File Ref: CIIPro\9513-D-AIA.dwg
Scale: 1:200 (A1)	Checked By: AG	Drawing No: 9513-D-AIA
		Rev: -