


**A | EXTERNAL ELEVATION**  
SCALE: 1:50 (A1) / 1:100 (A3)



**B | EXTERNAL ELEVATION**  
SCALE: 1:50 (A1) / 1:100 (A3)

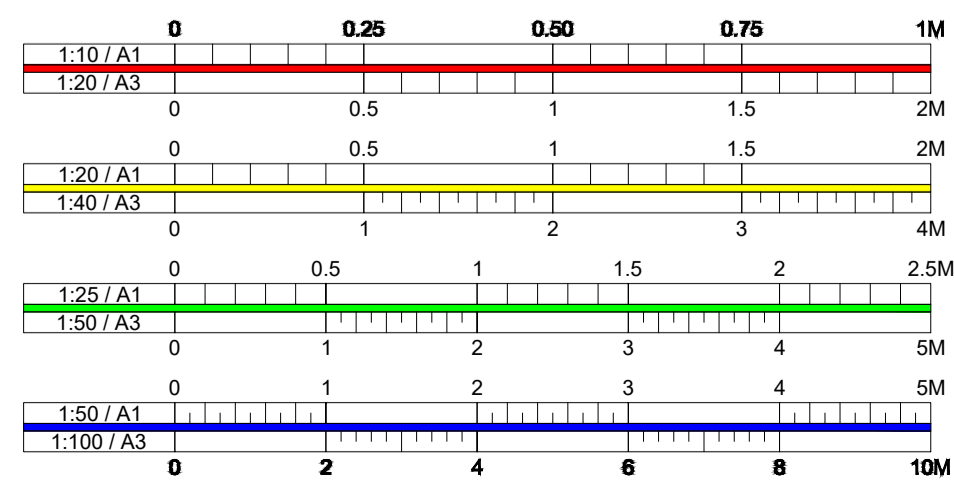

REV.	DATE	DESCRIPTION

<b>OPSIDESIGN</b>  London   Athens www.opsidesign.com	PROJECT NAME: <b>9 MOUNT SQUARE</b>	TITLE: EXISTING EXTERNAL ELEVATIONS	DWG.#: PL-EX-02
	PROJECT NO.: 2309	SCALE: 1:50 (A1) / 1:100 (A3)	DATE: 17-NOV-2023
CLIENT: NC	ADDRESS: 9 Mount Square, Hampstead, London NW3 6SY, UK	DRAWN: NC	CHECKED: GM / NT
STAGE: PLANNING	REVISION: PLANNING	© www.opsidesign.com	REVISION: