




C | EXTERNAL ELEVATION

SCALE: 1:50 (A1) / 1:100 (A3)



D | EXTERNAL ELEVATION

SCALE: 1:50 (A1) / 1:100 (A3)

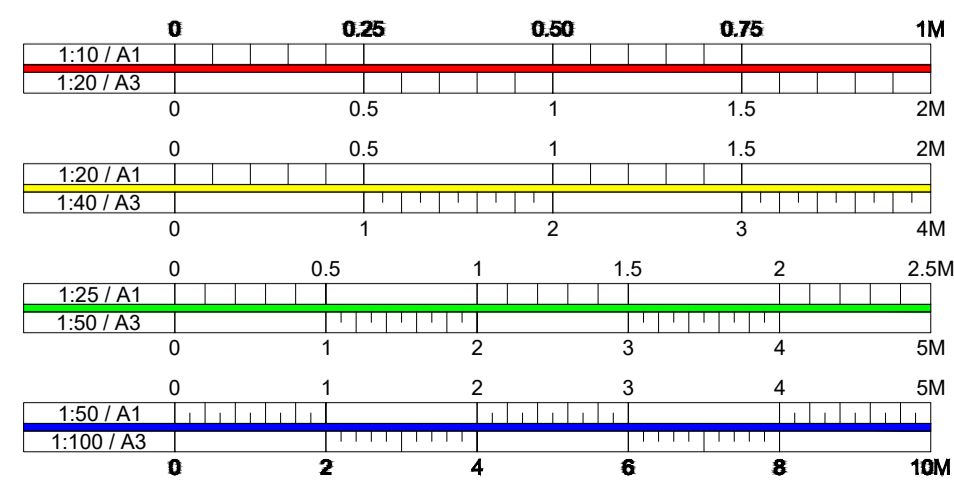

REV.	DATE	DESCRIPTION

OPSIDESIGN London Athens www.opsidesign.com	PROJECT NAME: 9 MOUNT SQUARE	TITLE: EXISTING EXTERNAL ELEVATIONS	DWG.#: PL-EX-03
	PROJECT NO.: 2309	SCALE: 1:50 (A1) / 1:100 (A3)	DATE: 17-NOV-2023
CLIENT:	DRAWN: NC	CHECKED: GM / NT	REVISION:
ADDRESS: 9 Mount Square, Hampstead, London NW3 6SY, UK	STAGE: PLANNING	REVISION:	
			© www.opsidesign.com