



Current division between
bedroom 2 and 3

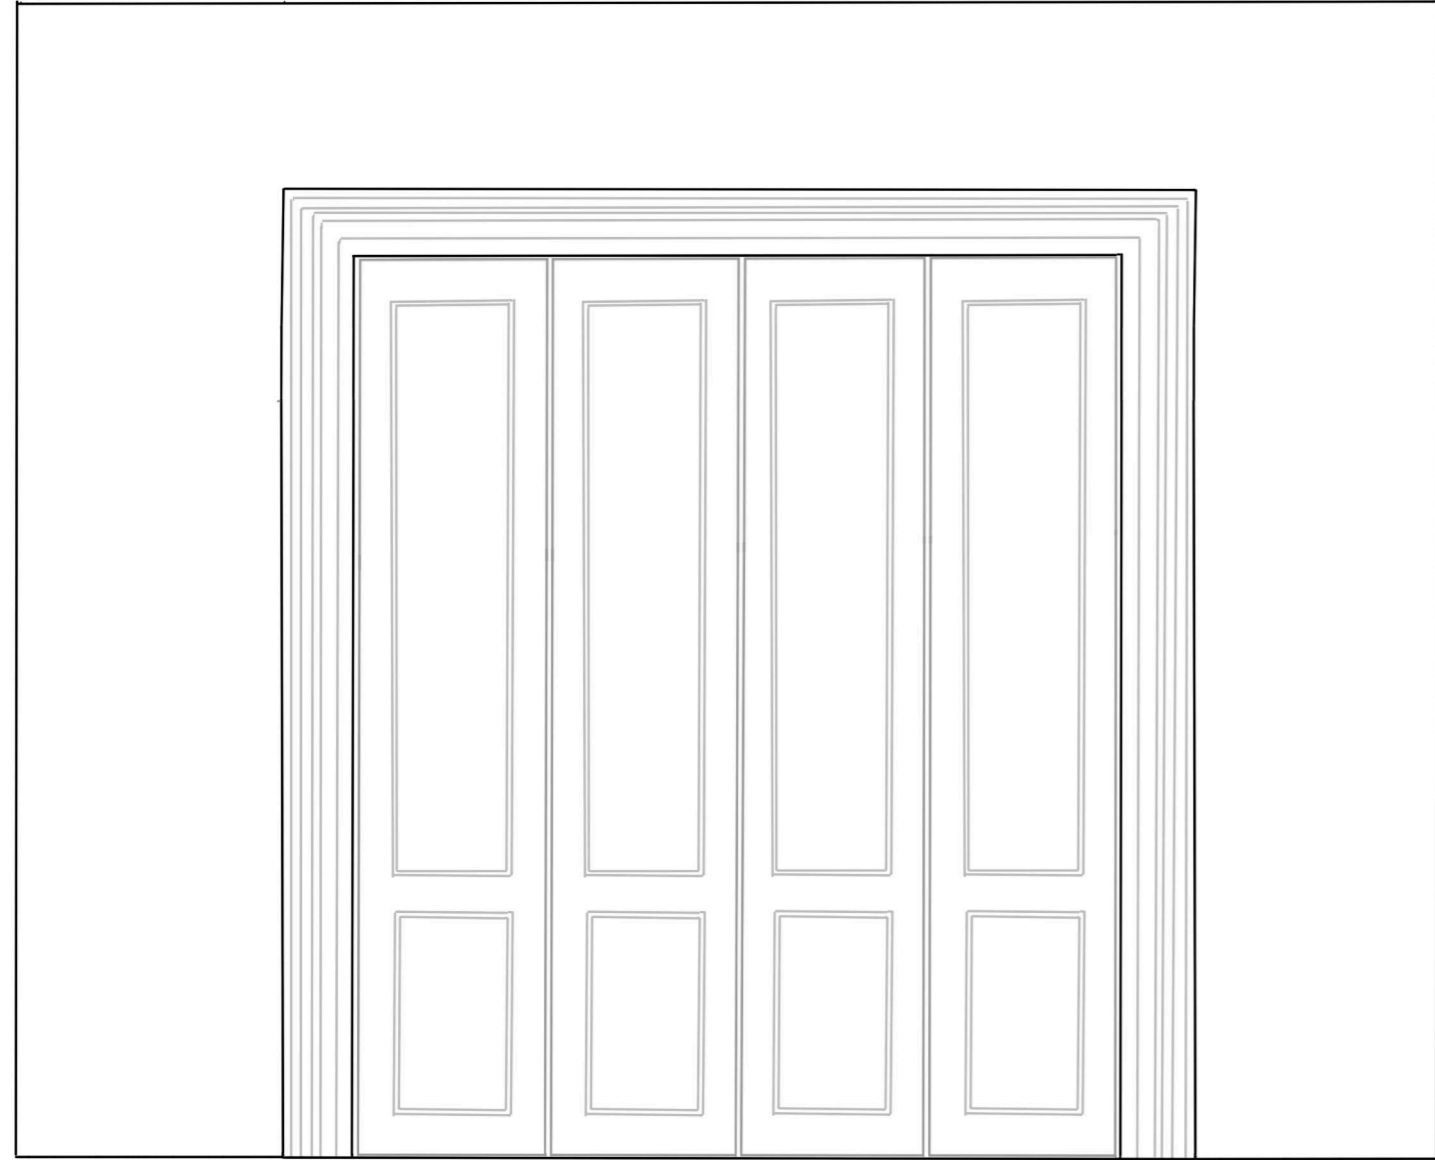


Elevation in bedroom 3

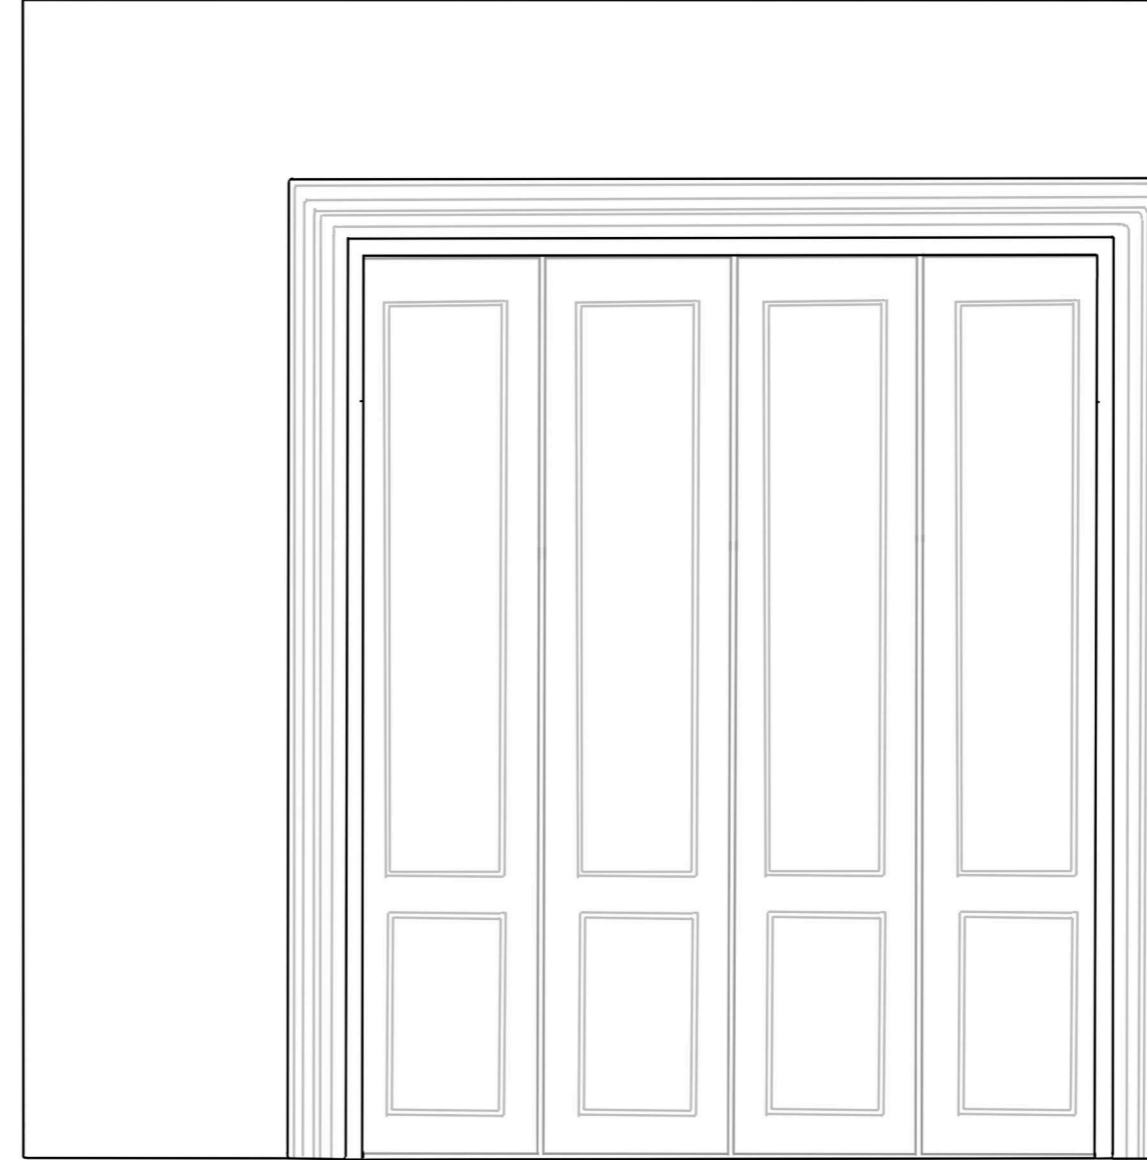


Elevation in bedroom 3


Section current

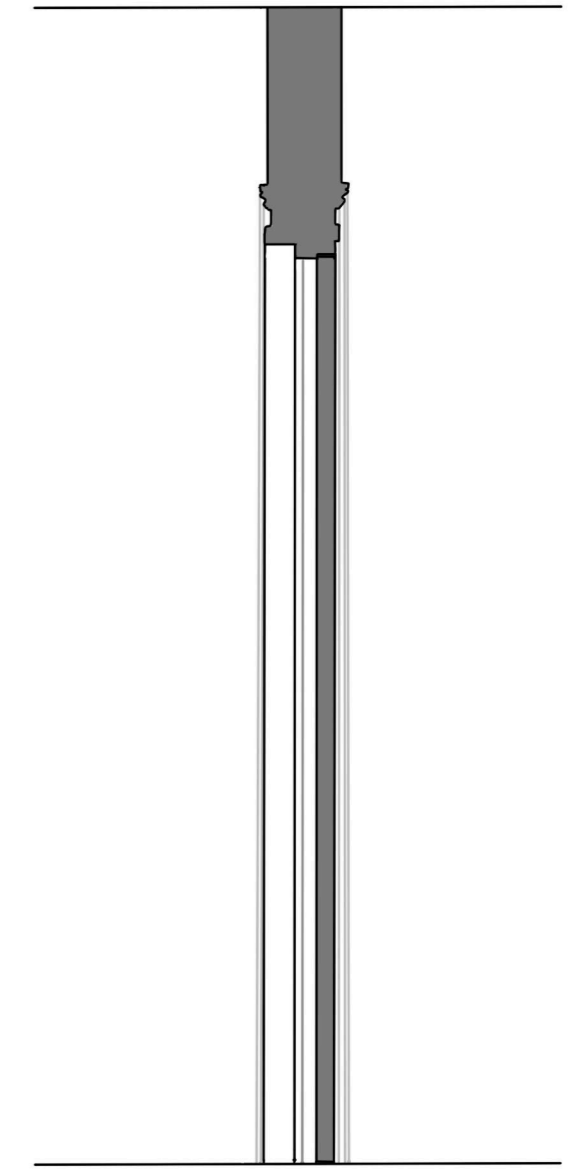

Proposed division between
bedroom 2 and 3

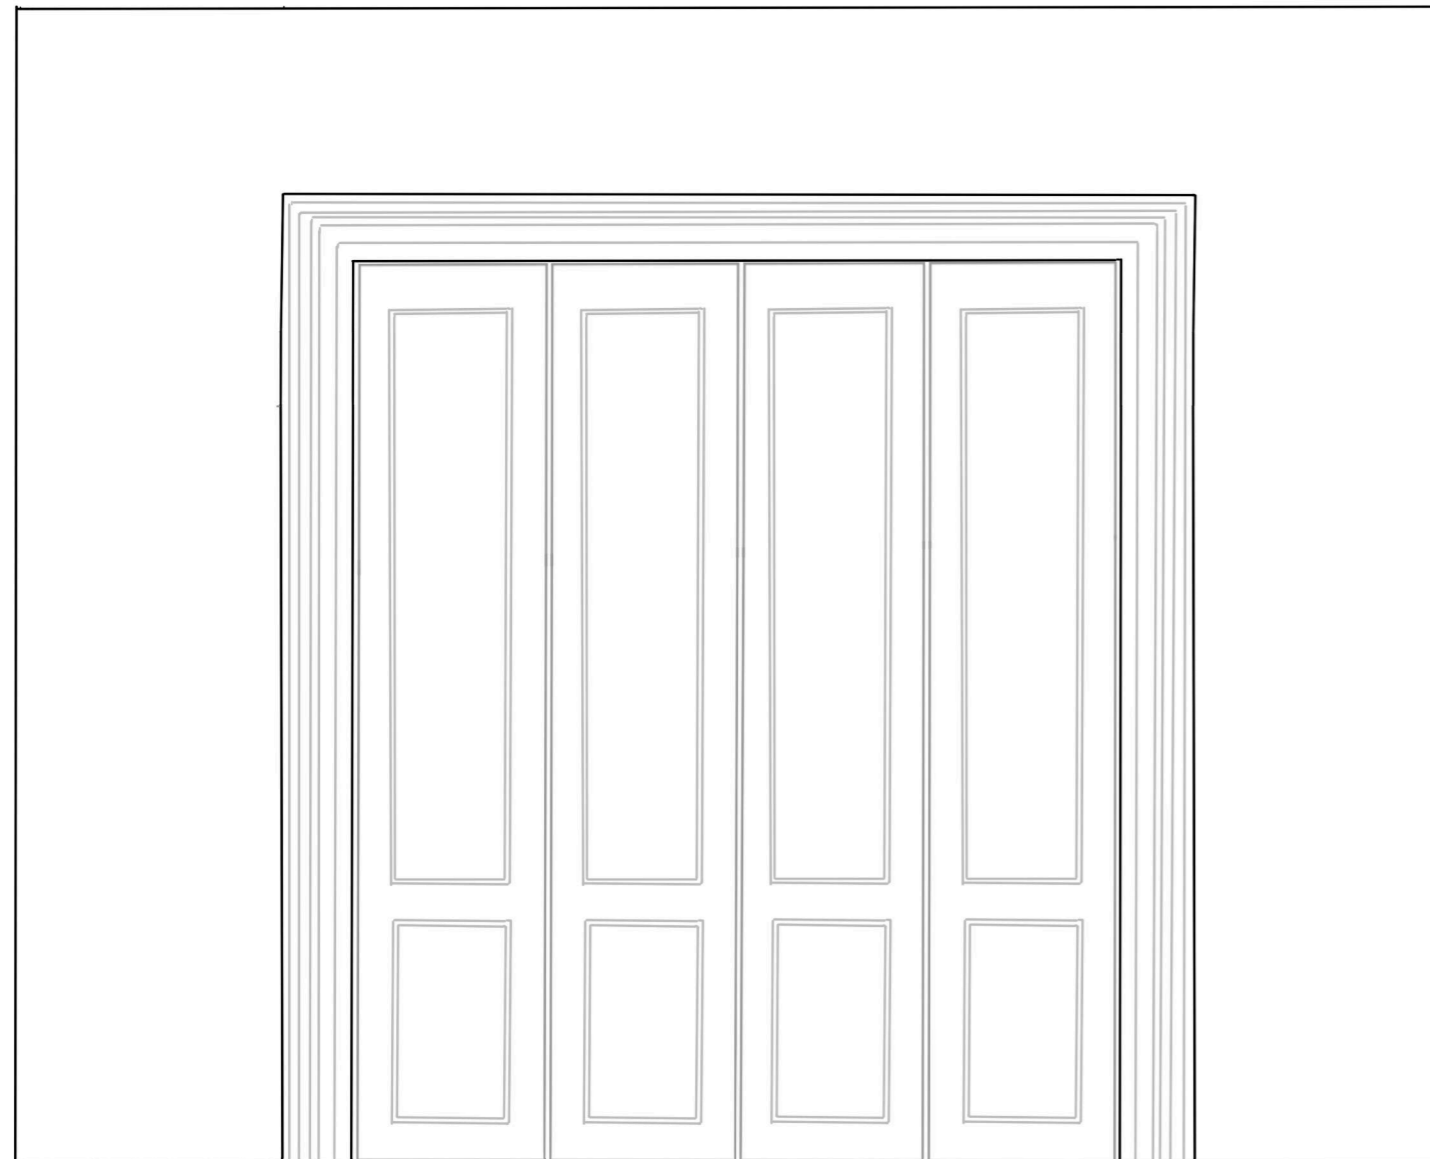


Elevation in bedroom 2
Doors sealed shut so visible
from bedroom 3

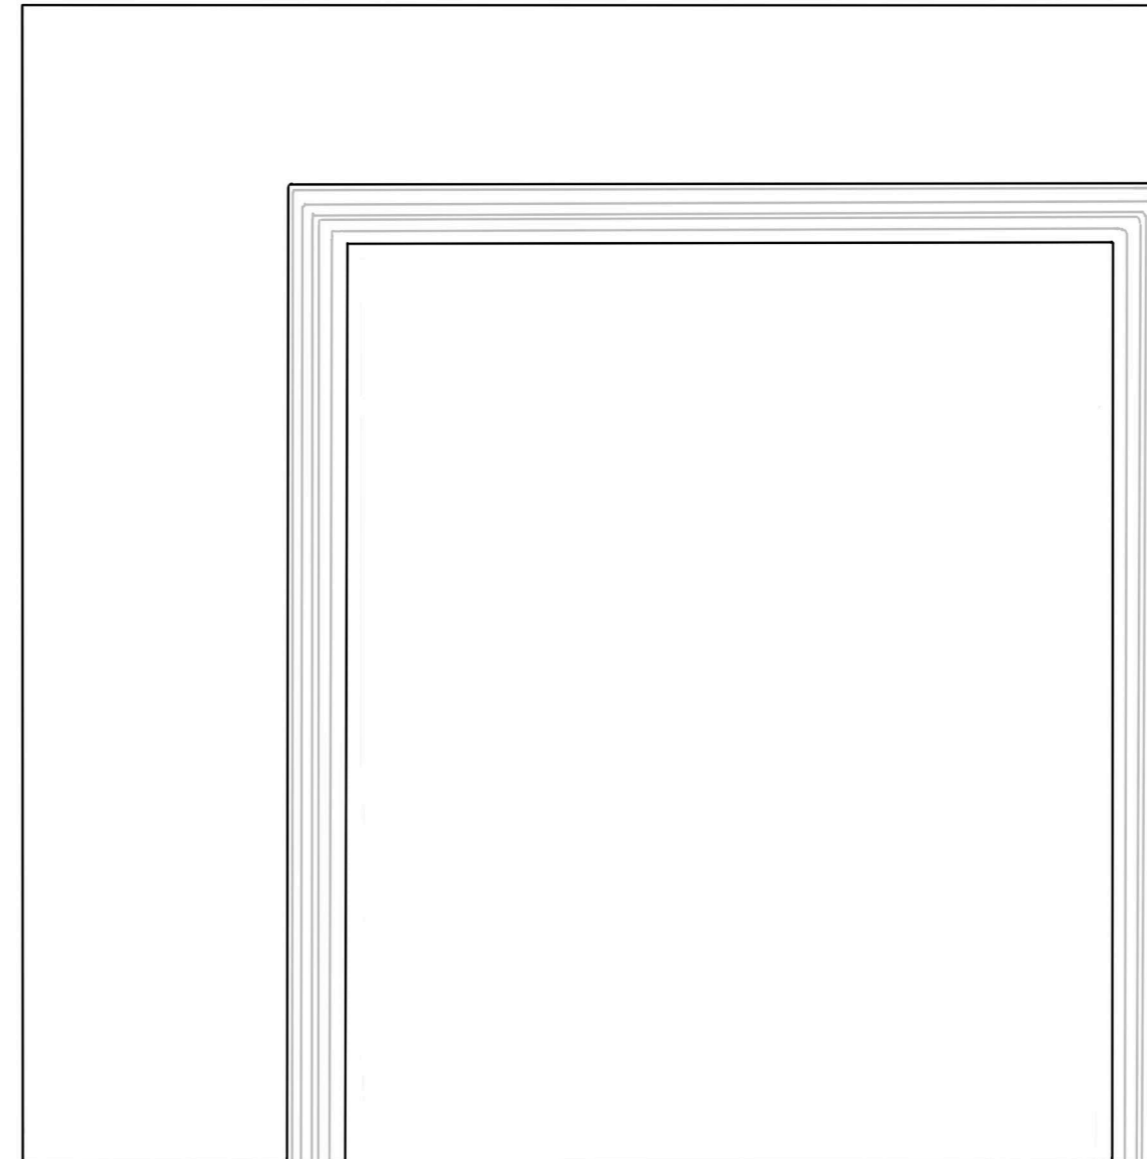

Elevation in bedroom 2

Section proposed

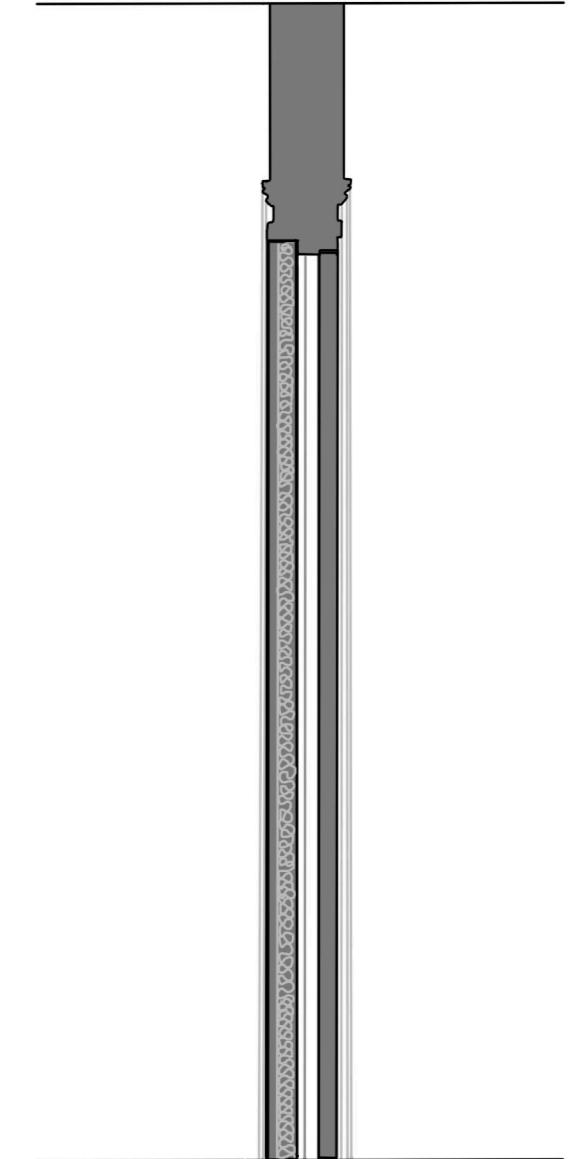

Acoustic plasterboard fits lightly
onto existing frame

0m 1 2 3 4 5

Scale 1:20