


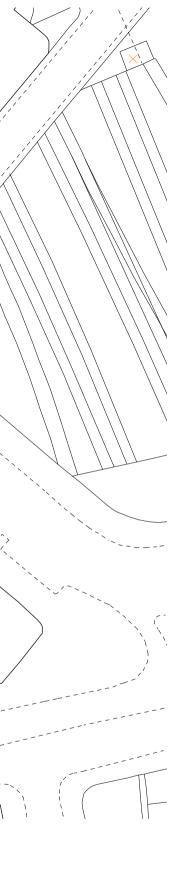

20m

Revision	Notes	project 8-9 Murray Street
	* Do not scale for construction purposes.	drawing Block Plan
	Site Boundary	
	Other Land Ownership Boundary	job. no. 63 dwg. no. 02 rev.
	all information contained in this drawing is sole copyright of hugh strange architects	issued for



## ev. - scale 1:500 @ A3 date Sep 2023

## hugh strange architects

www.hughstrange.com 020 8691 0494