




**NORTH EAST ELEVATION
EXISTING 1:50**




**NORTH EAST ELEVATION
PROPOSED 1:50**




LOCATION PLAN 1:1250

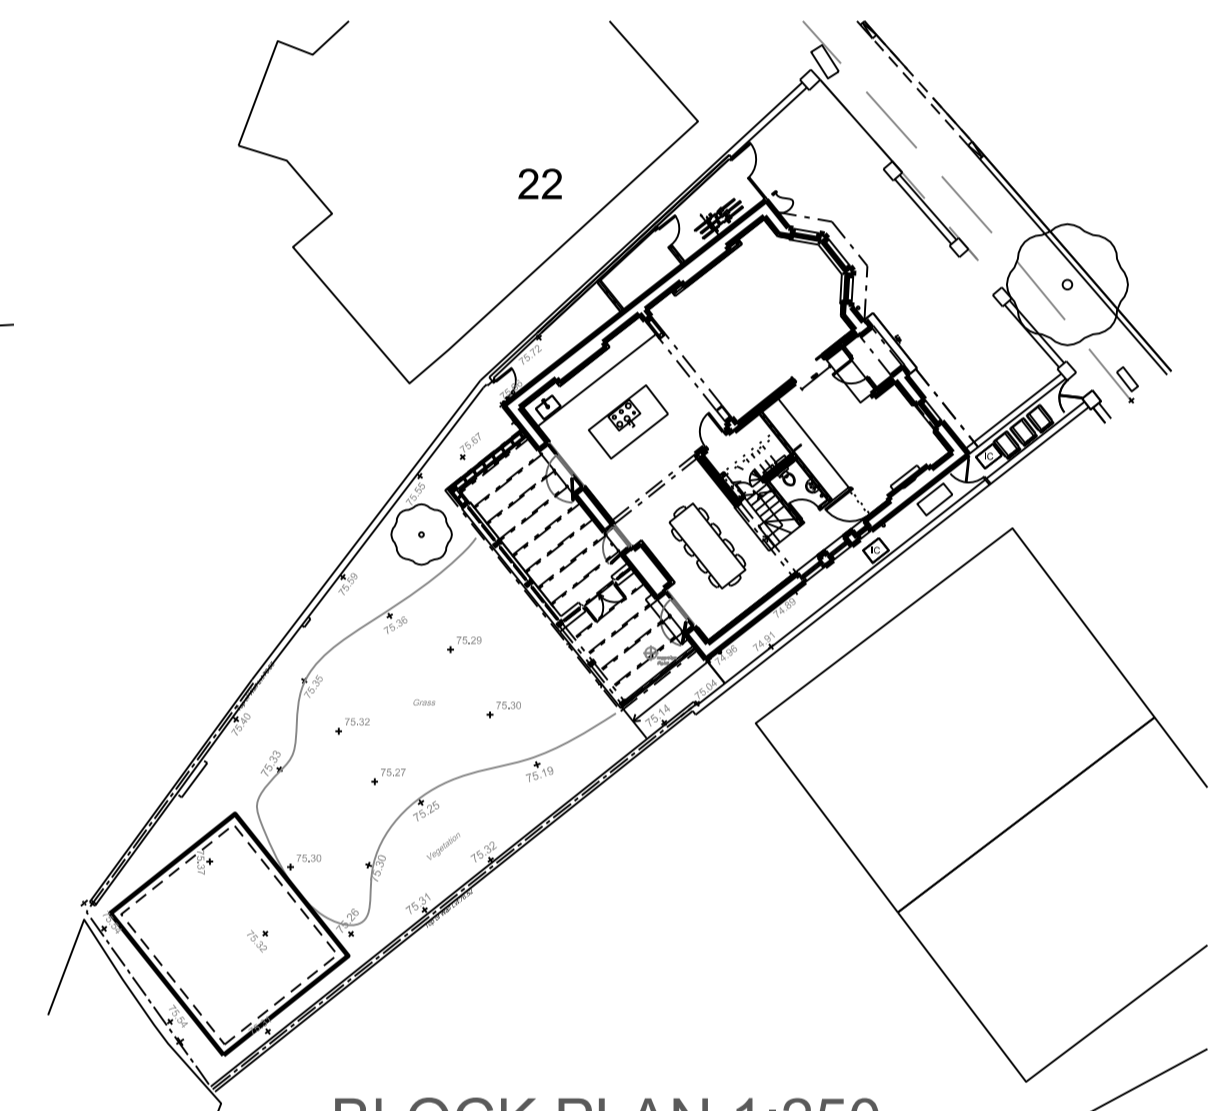


BLOCK PLAN 1:250

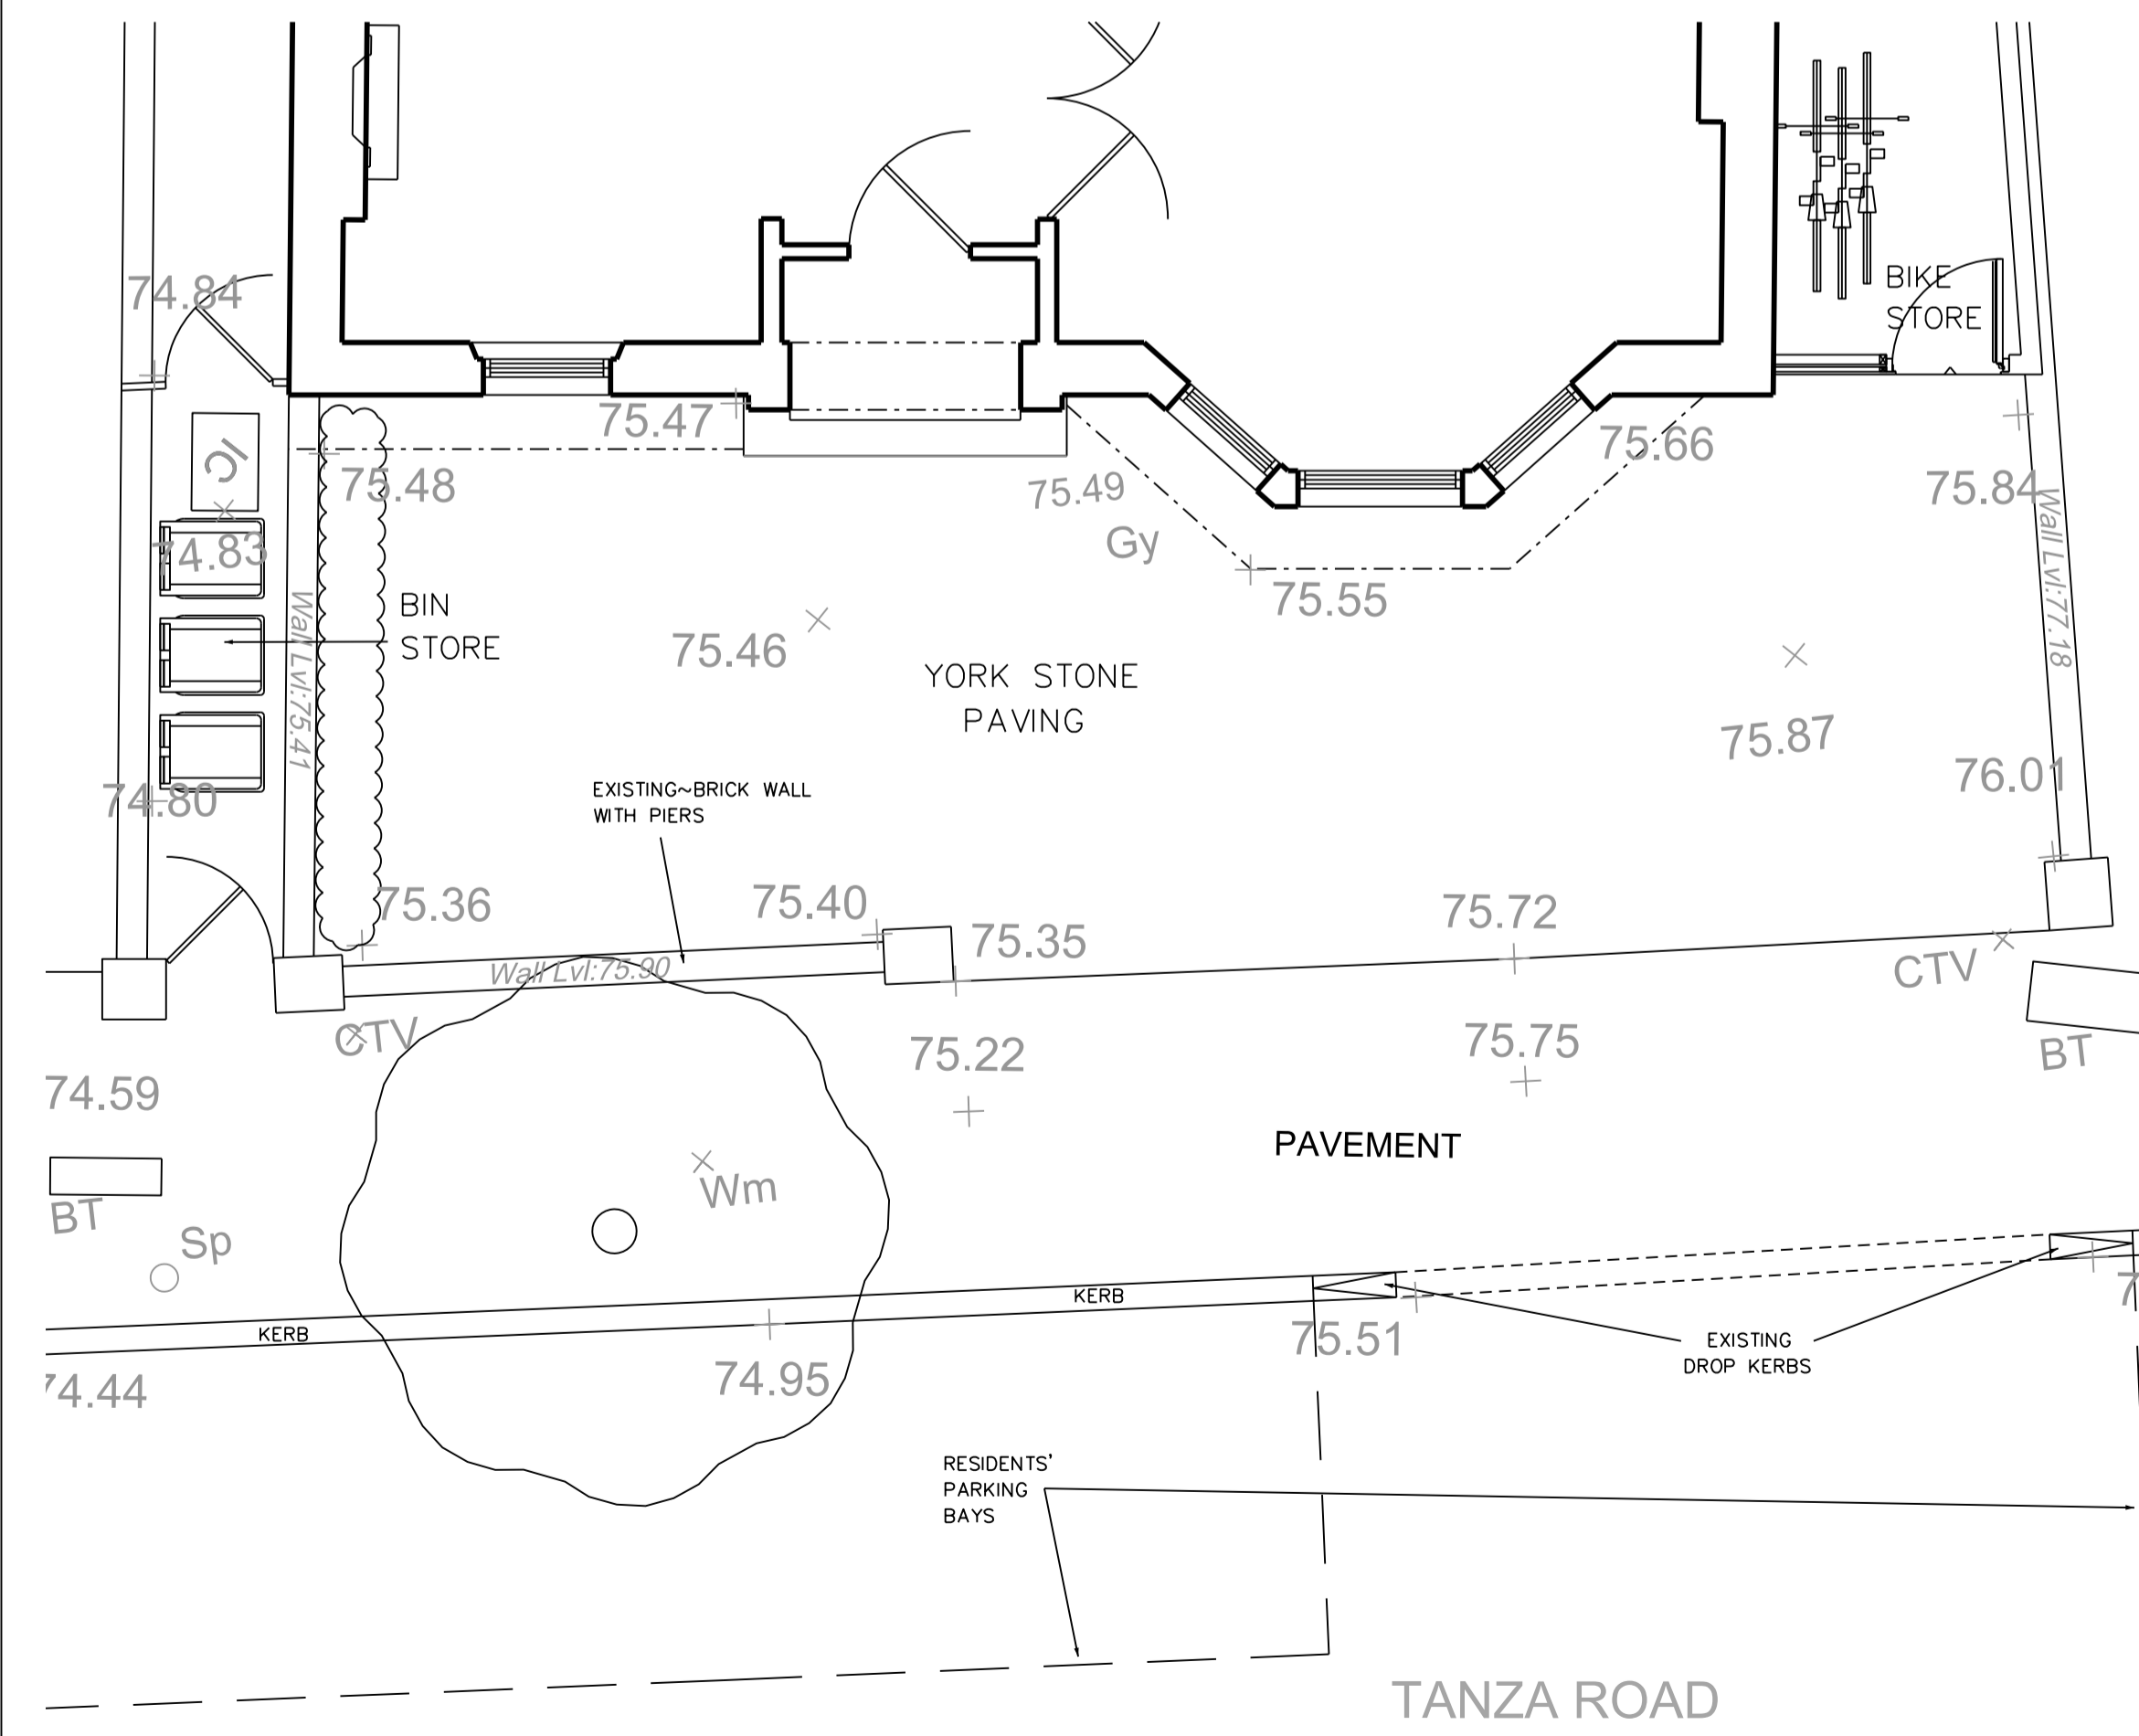

**PLAN EXISTING
1:50**

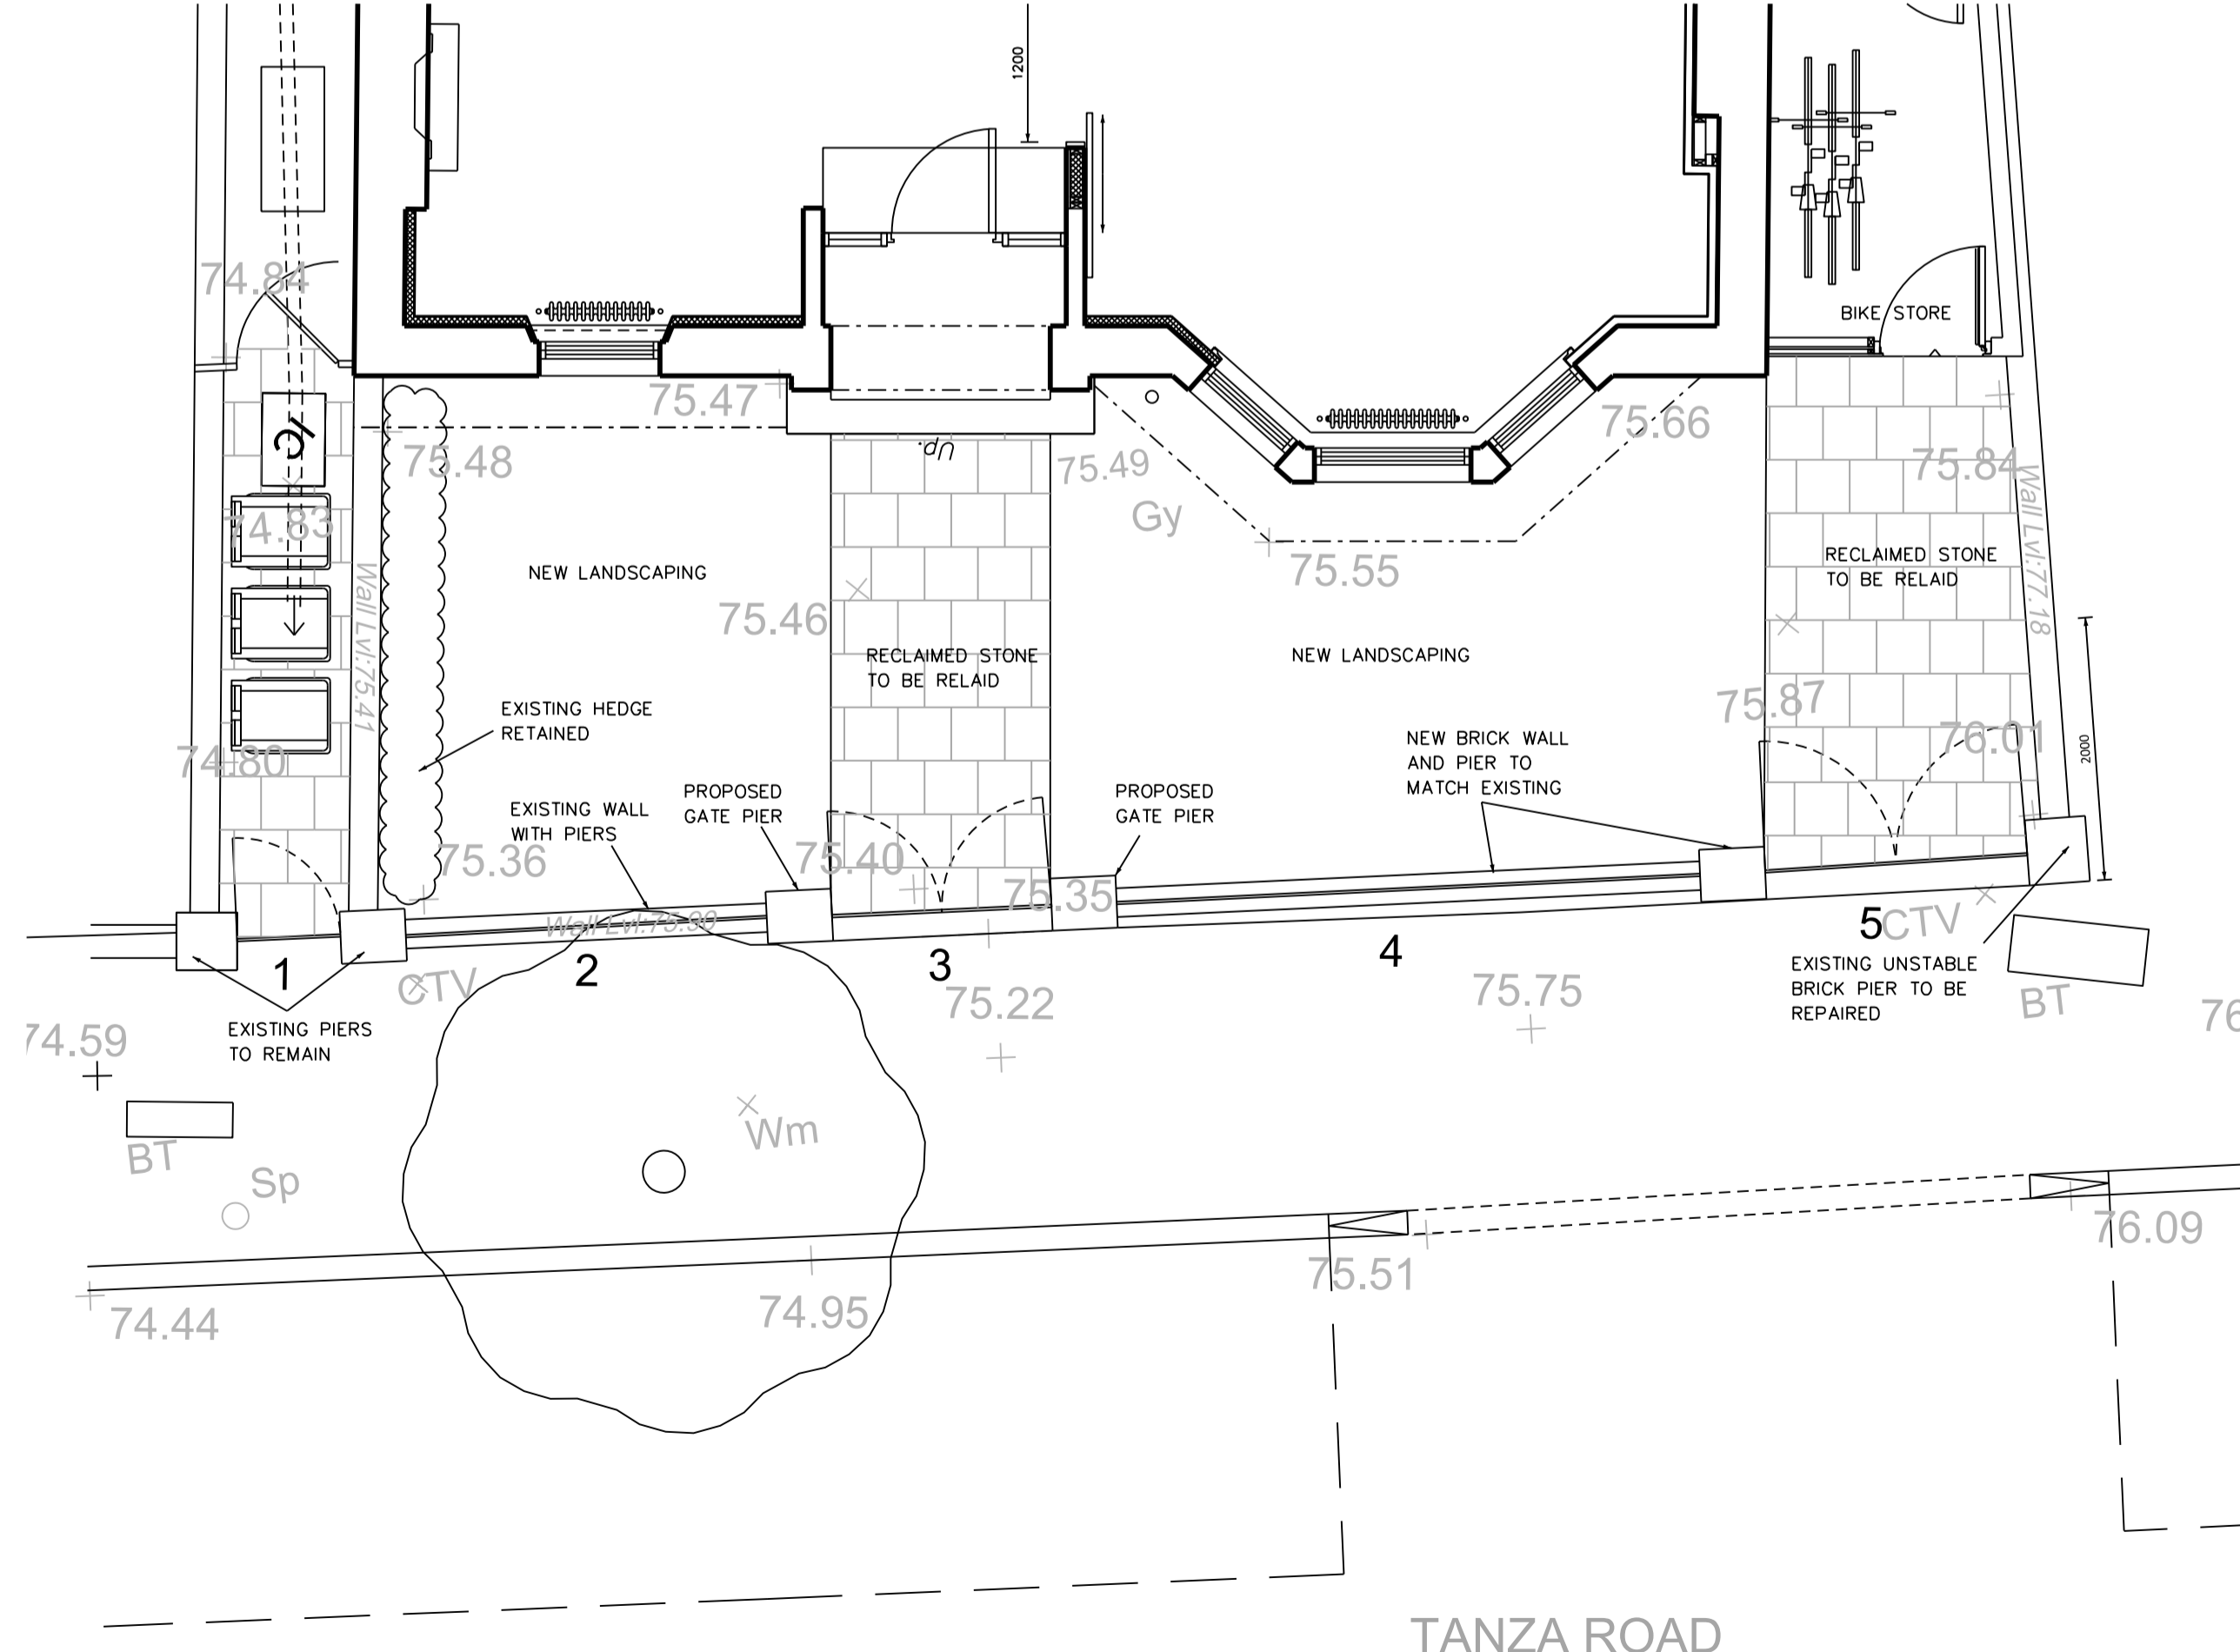

**PLAN PROPOSED
1:50**

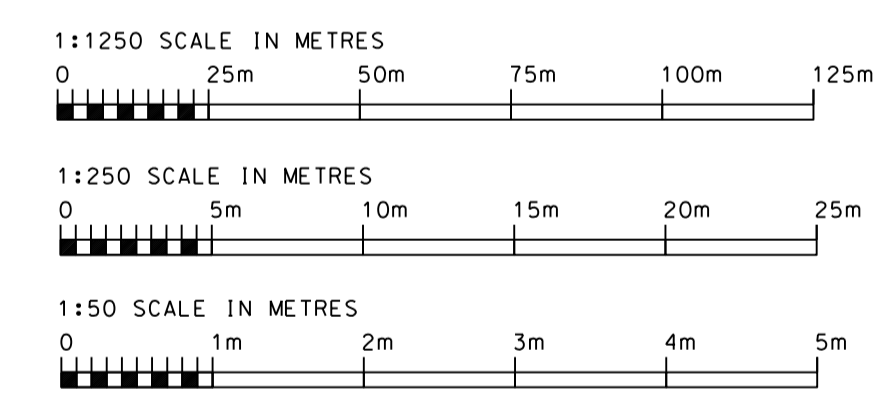

KIRKHAM SHEIDOW ARCHITECTS 38 SWAN STREET BOXFORD SUBBURY SUFFOLK CO10 5NZ TEL 01787 211670 MOBILE 07976 298123 e-mail design@kirkhamsheward.co.uk	
PROJECT	20 TANZA RD. LONDON NW3 2UB
TITLE	GENERAL REFURBISHMENT FORECOURT PROPOSAL
SCALES	1:50, 1:250, 1:1250
DATE	SEPTEMBER 2022
NUMBER	2214/35 B
REVISIONS	A. 15-11-23 B. 22-11-23