
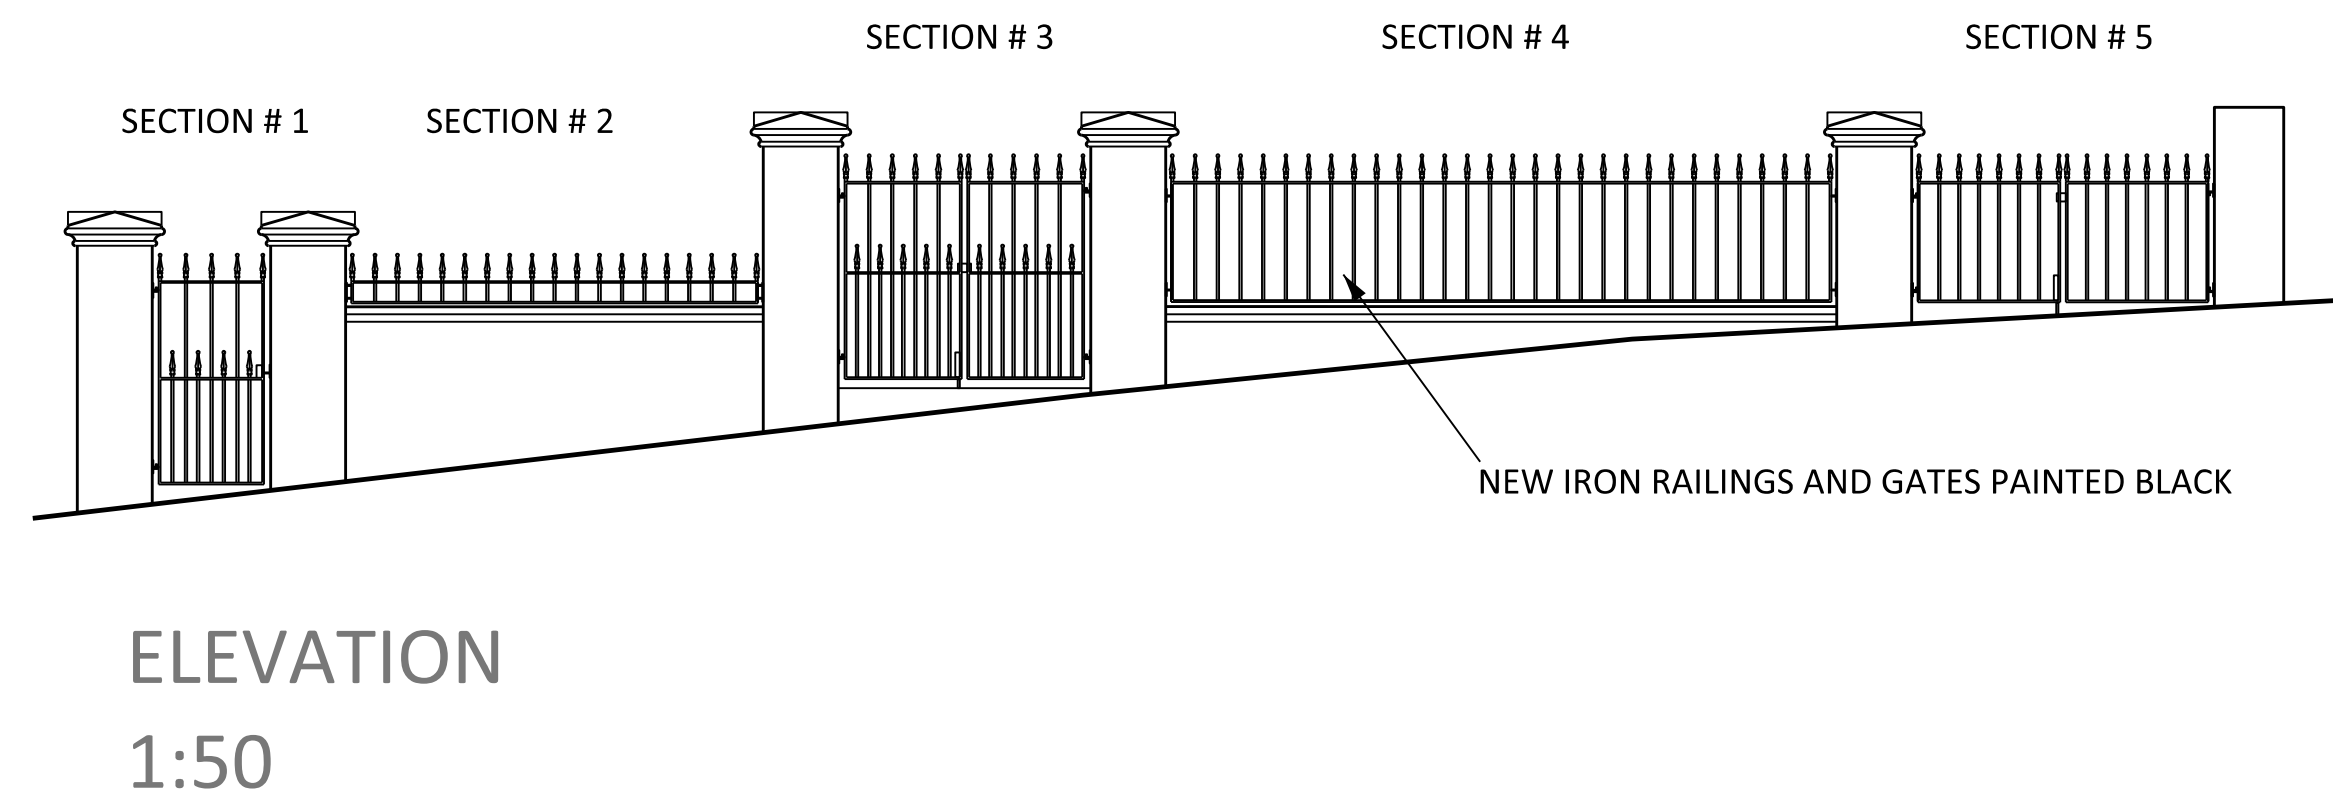
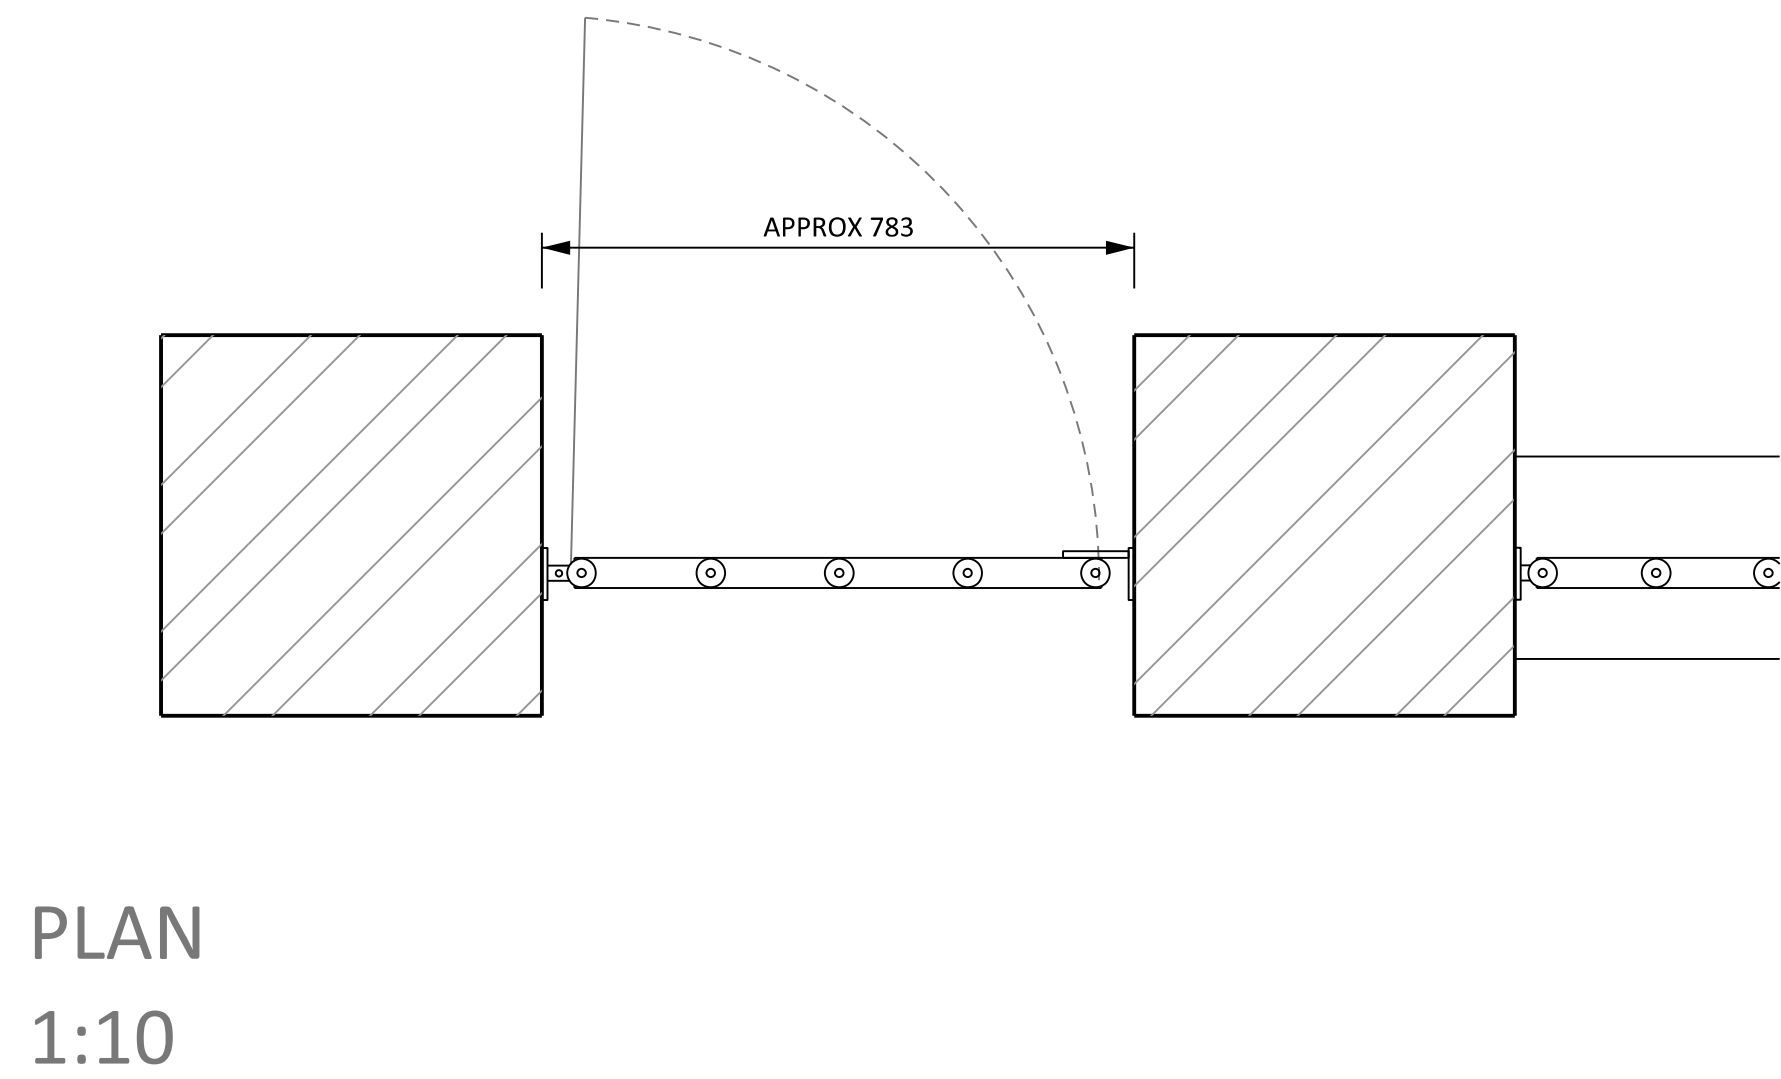
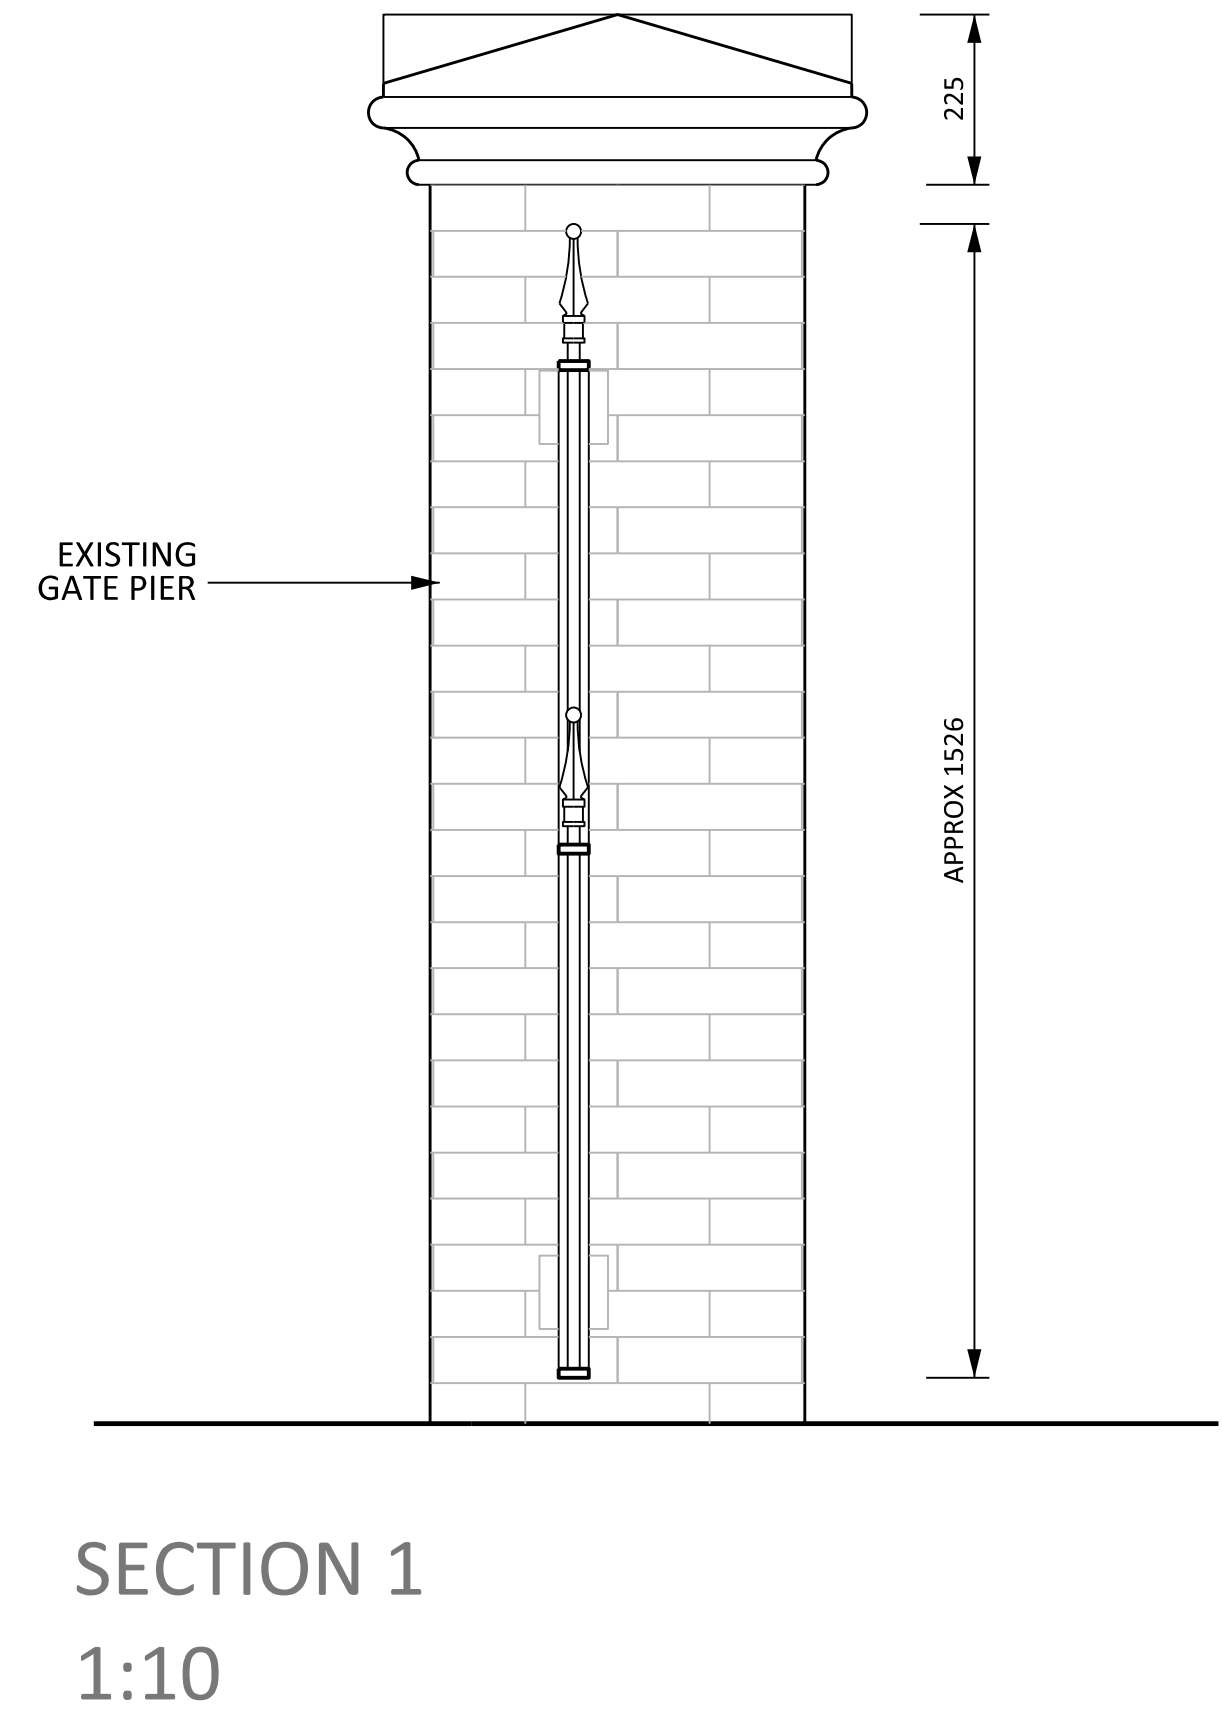
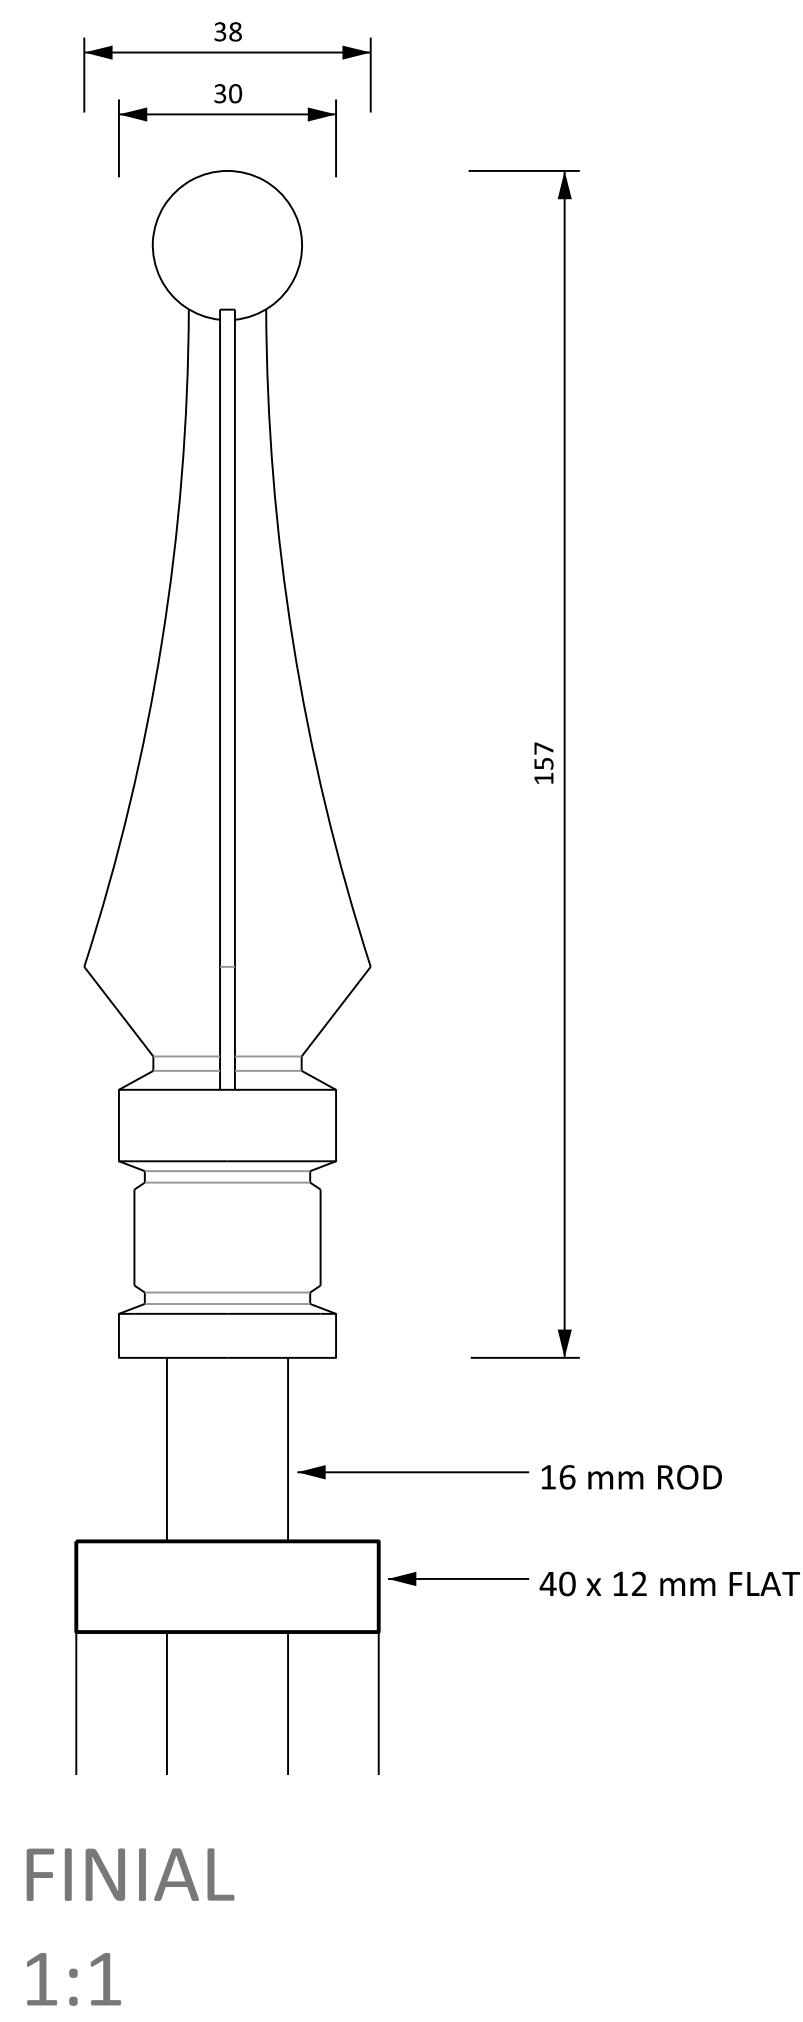


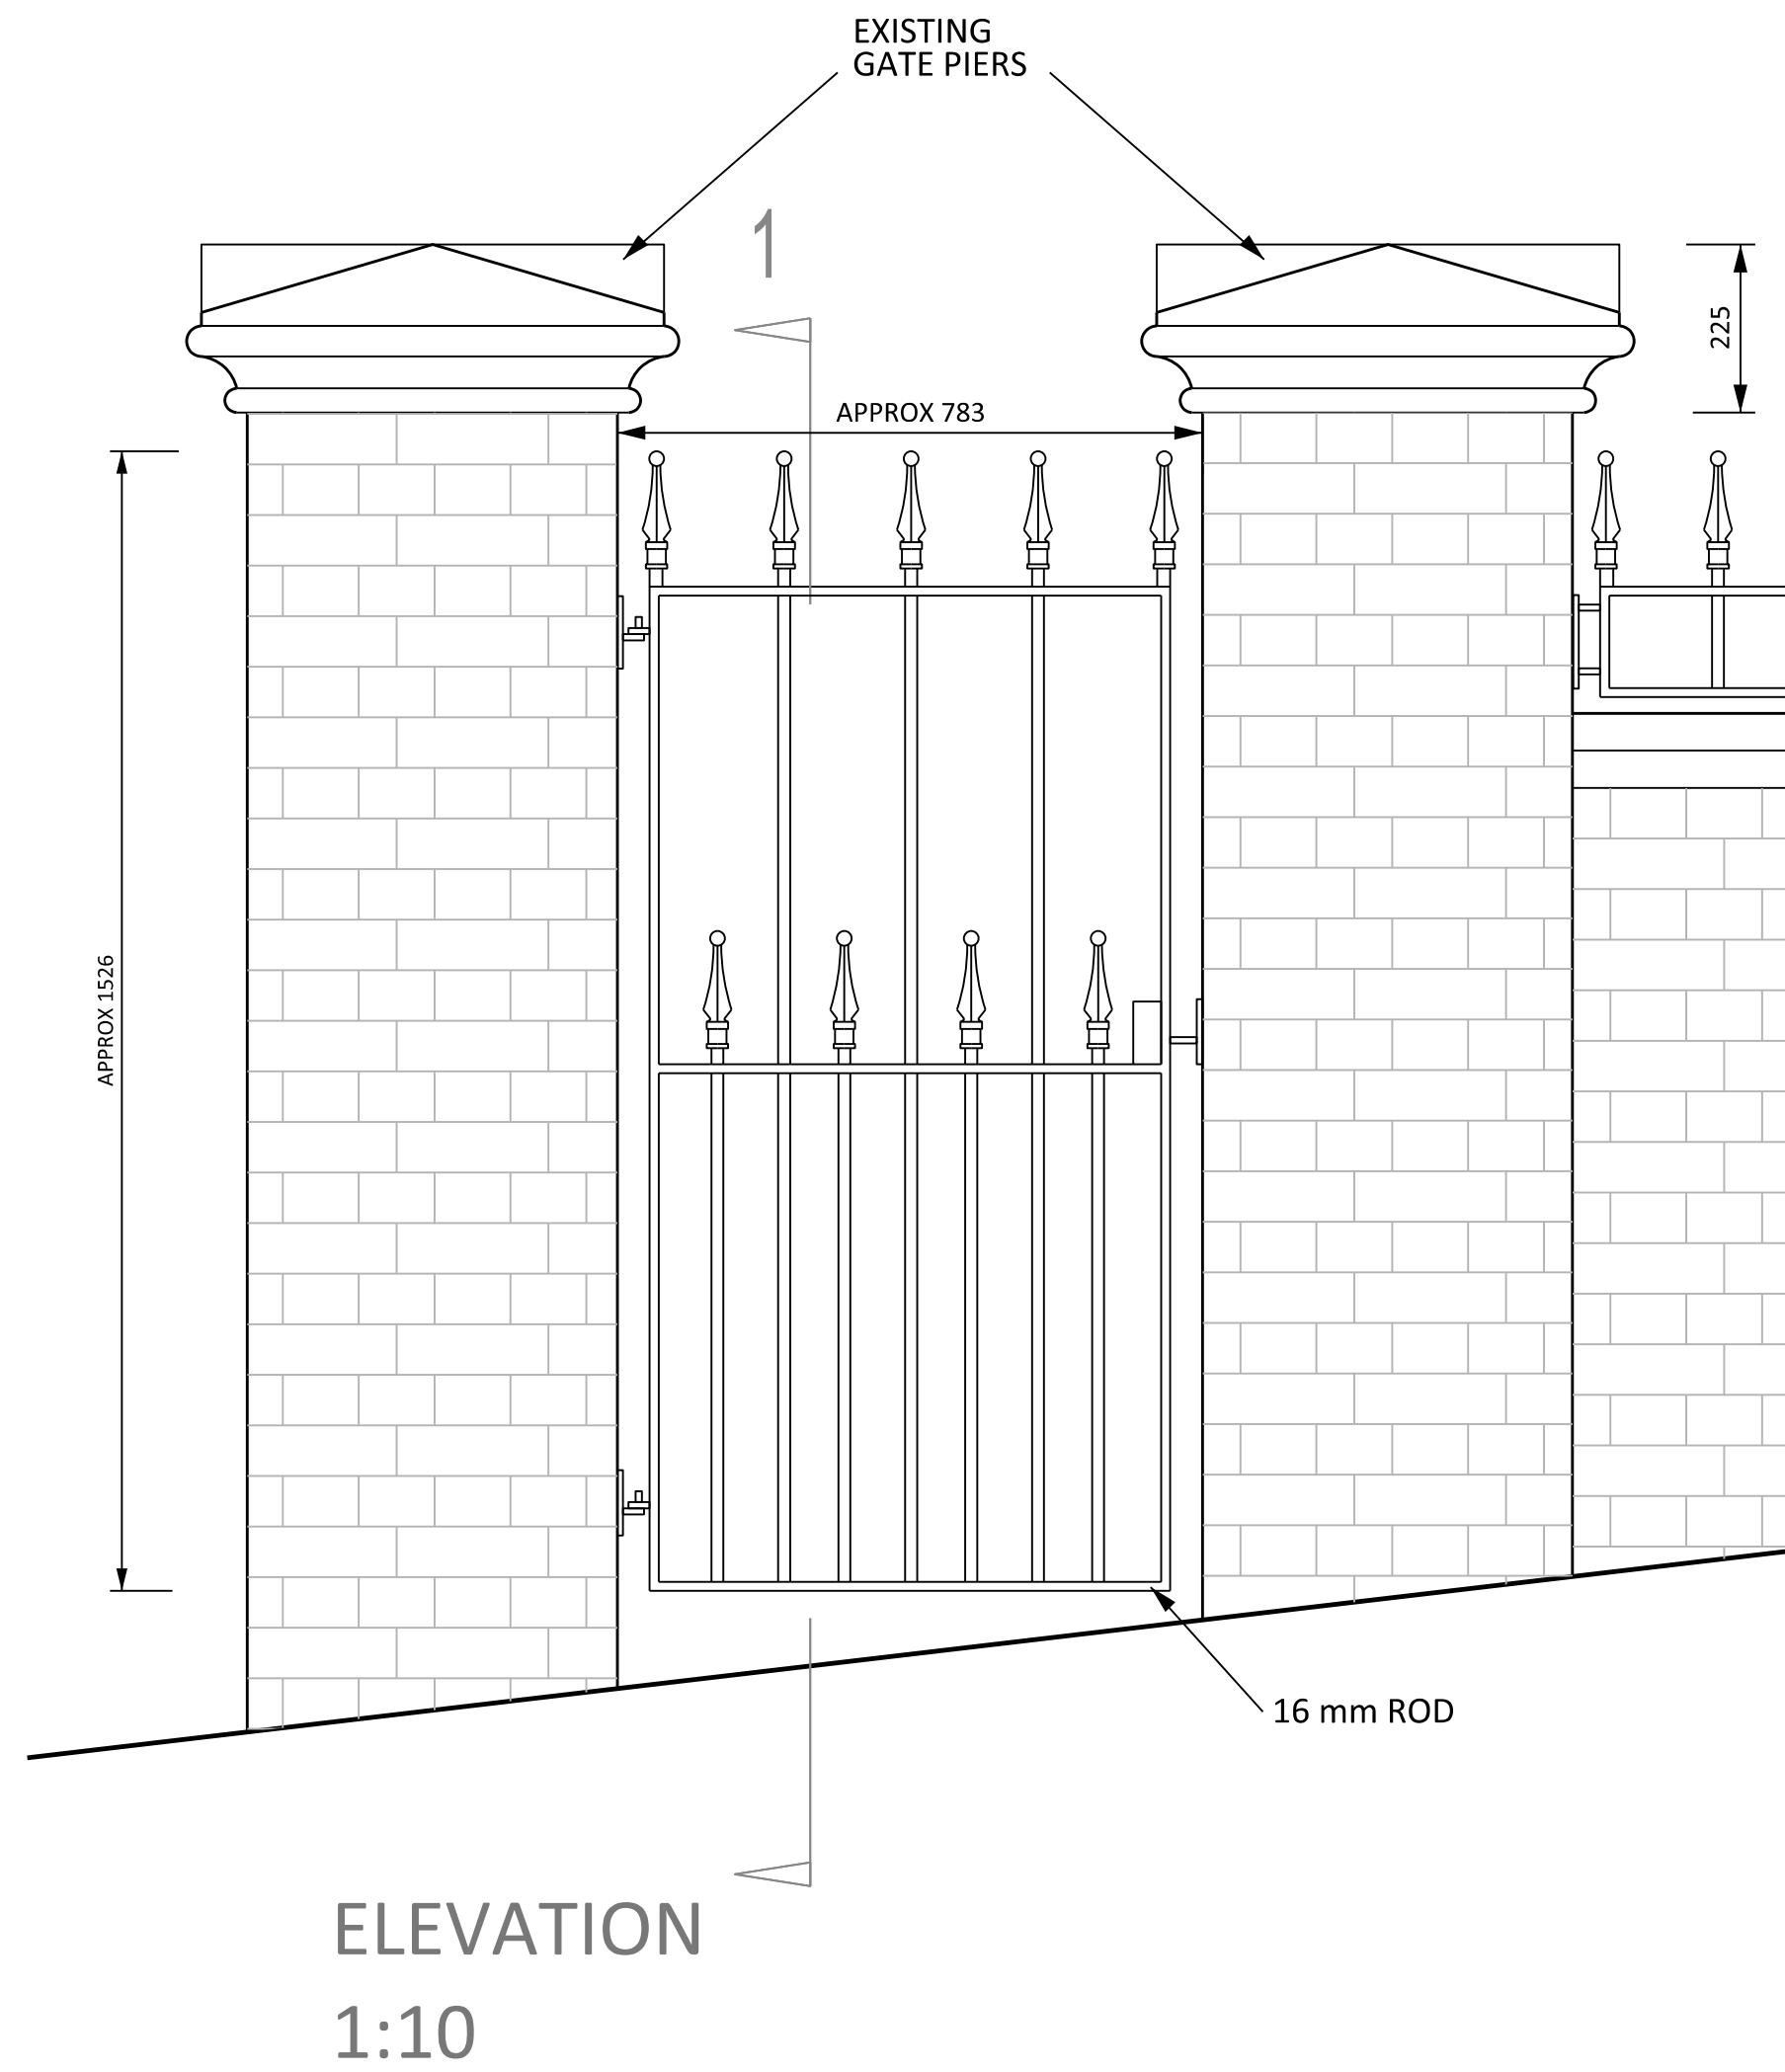

KIRKHAM SHEIDOW ARCHITECTS 38 SWAN STREET BOXFORD SADBURY SUFFOLK CO10 5NZ TEL 01787 211670 MOBILE 07976 298123 e-mail design@kirkhamsheldow.co.uk	
PROJECT	20 TANZA RD. LONDON NW3 2UB
TITLE	GENERAL REFURBISHMENT FORECOURT RAILINGS SECTIONS 1- SINGLE GATE
SCALES	1:10, 1:1
DATE	SEPTEMBER 2022
NUMBER	2214/36
REVISIONS	