




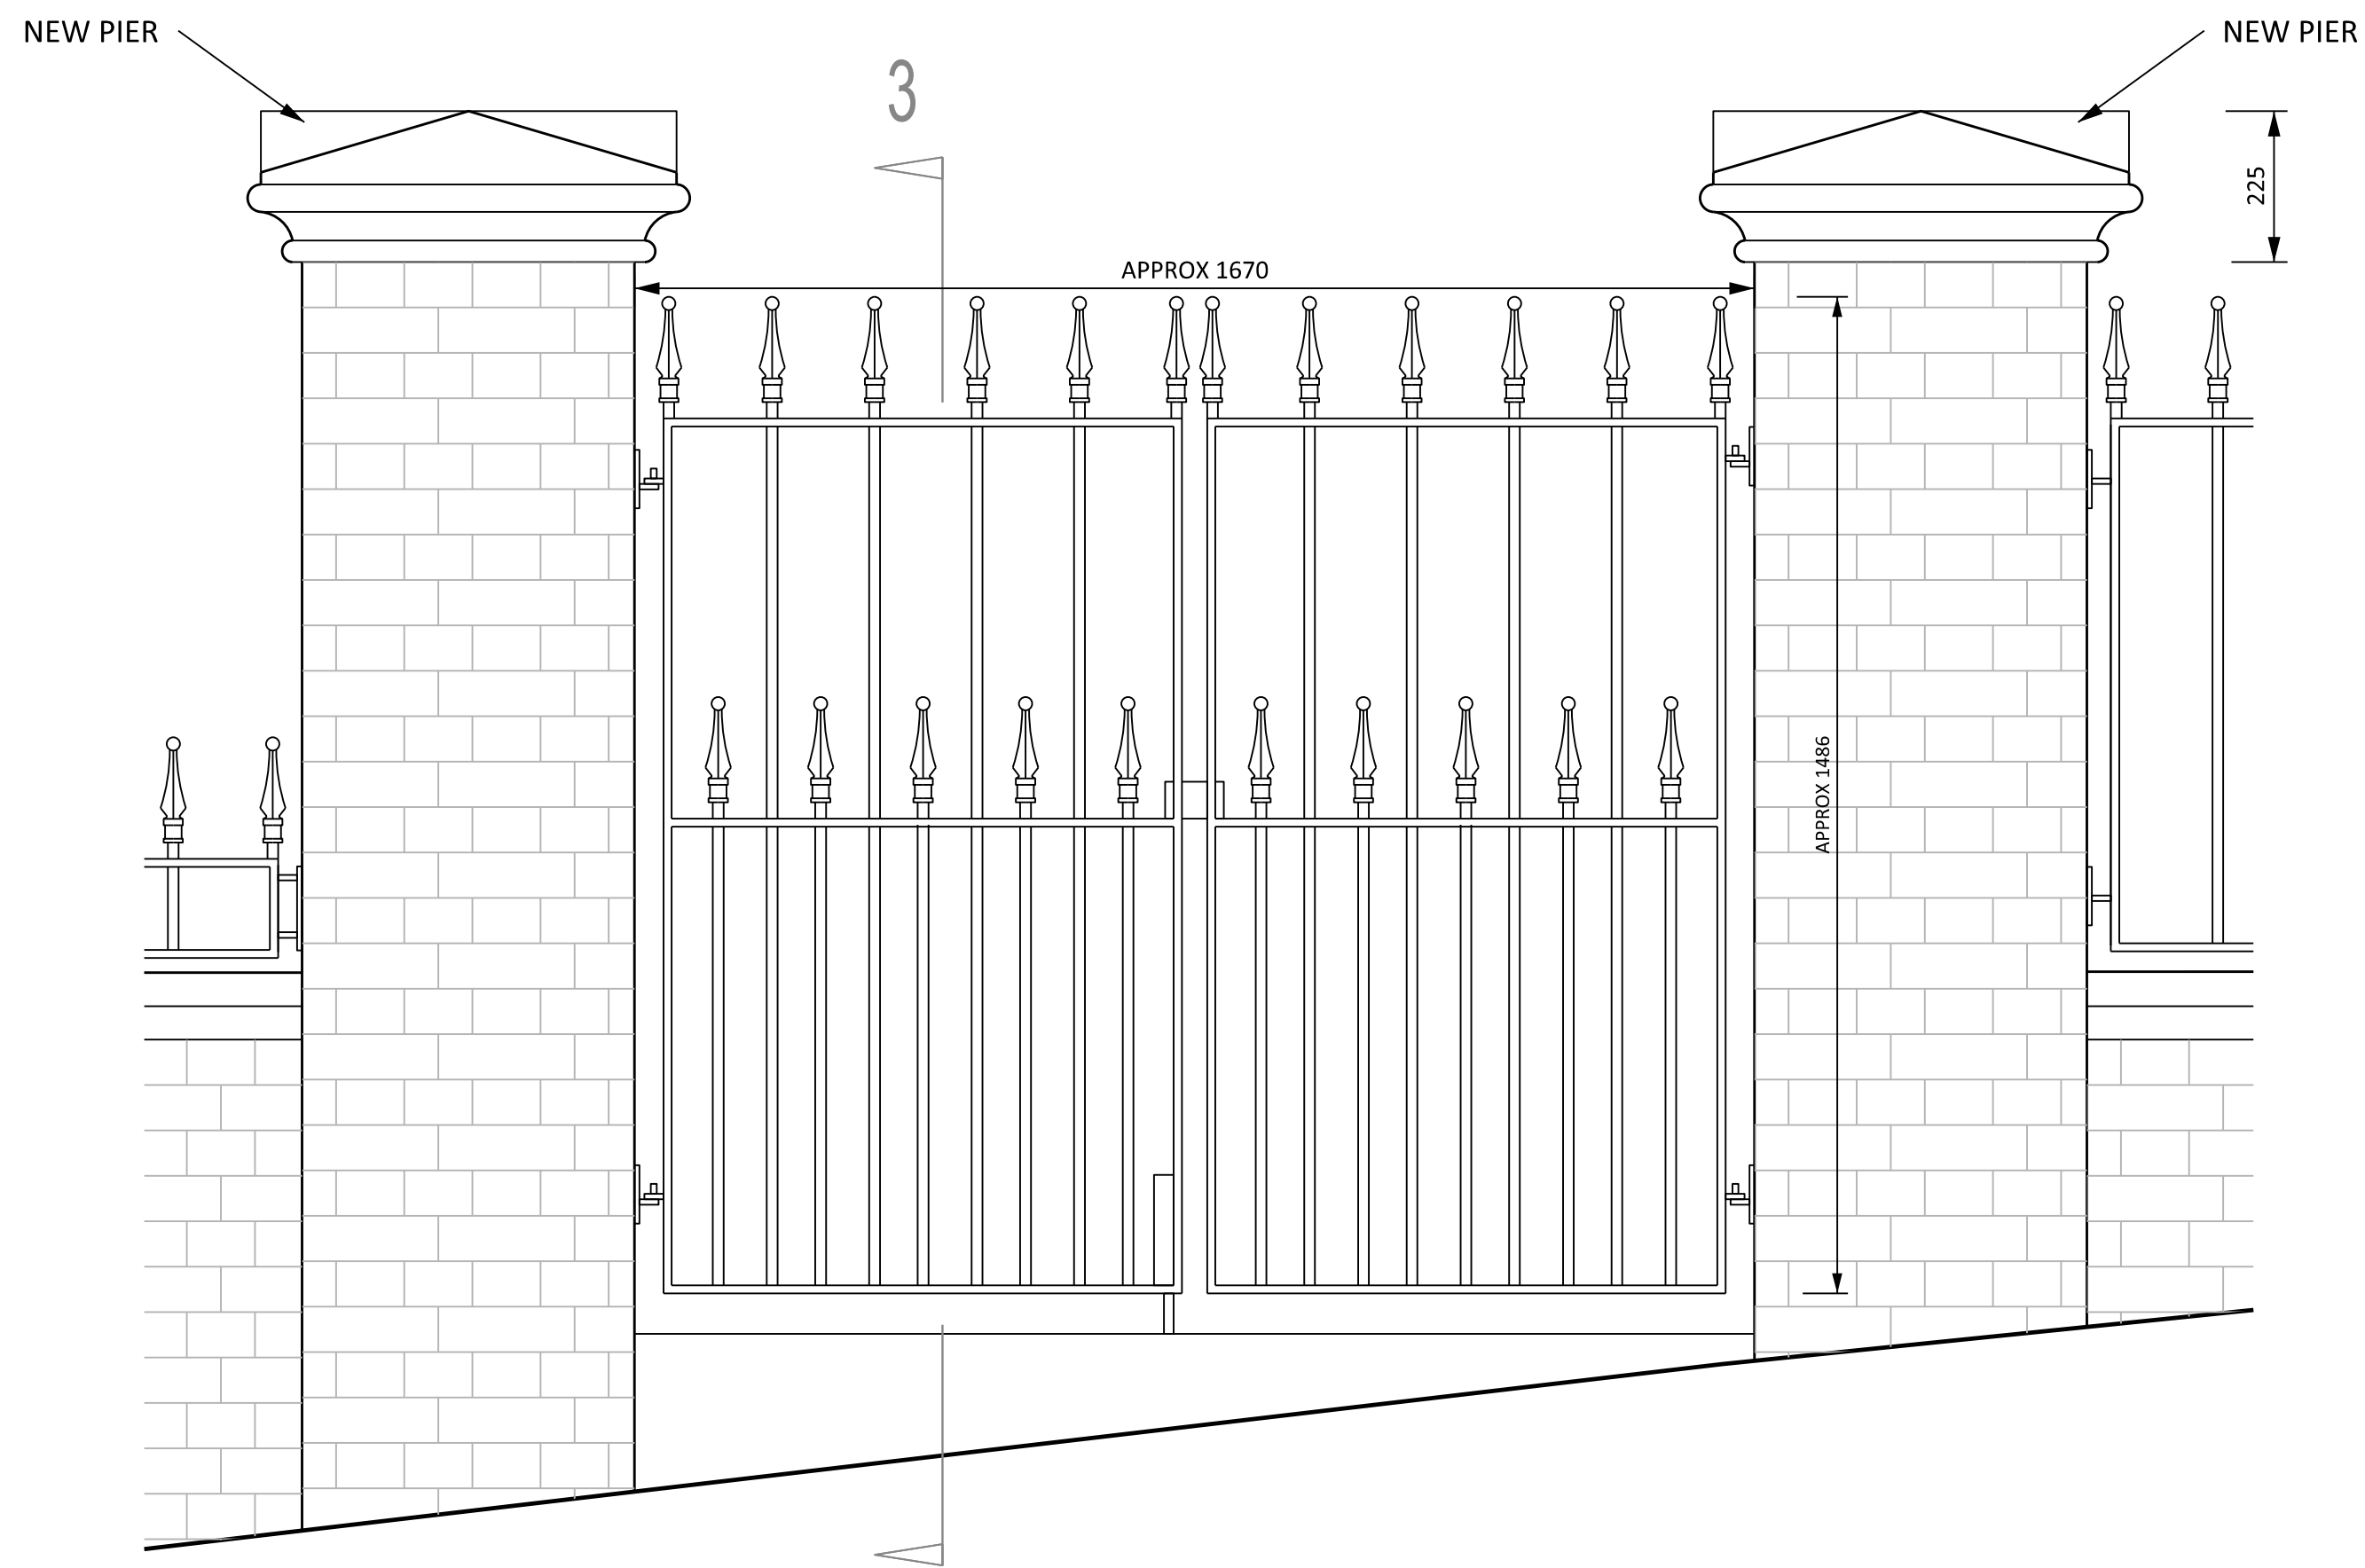


ELEVATION
1:10

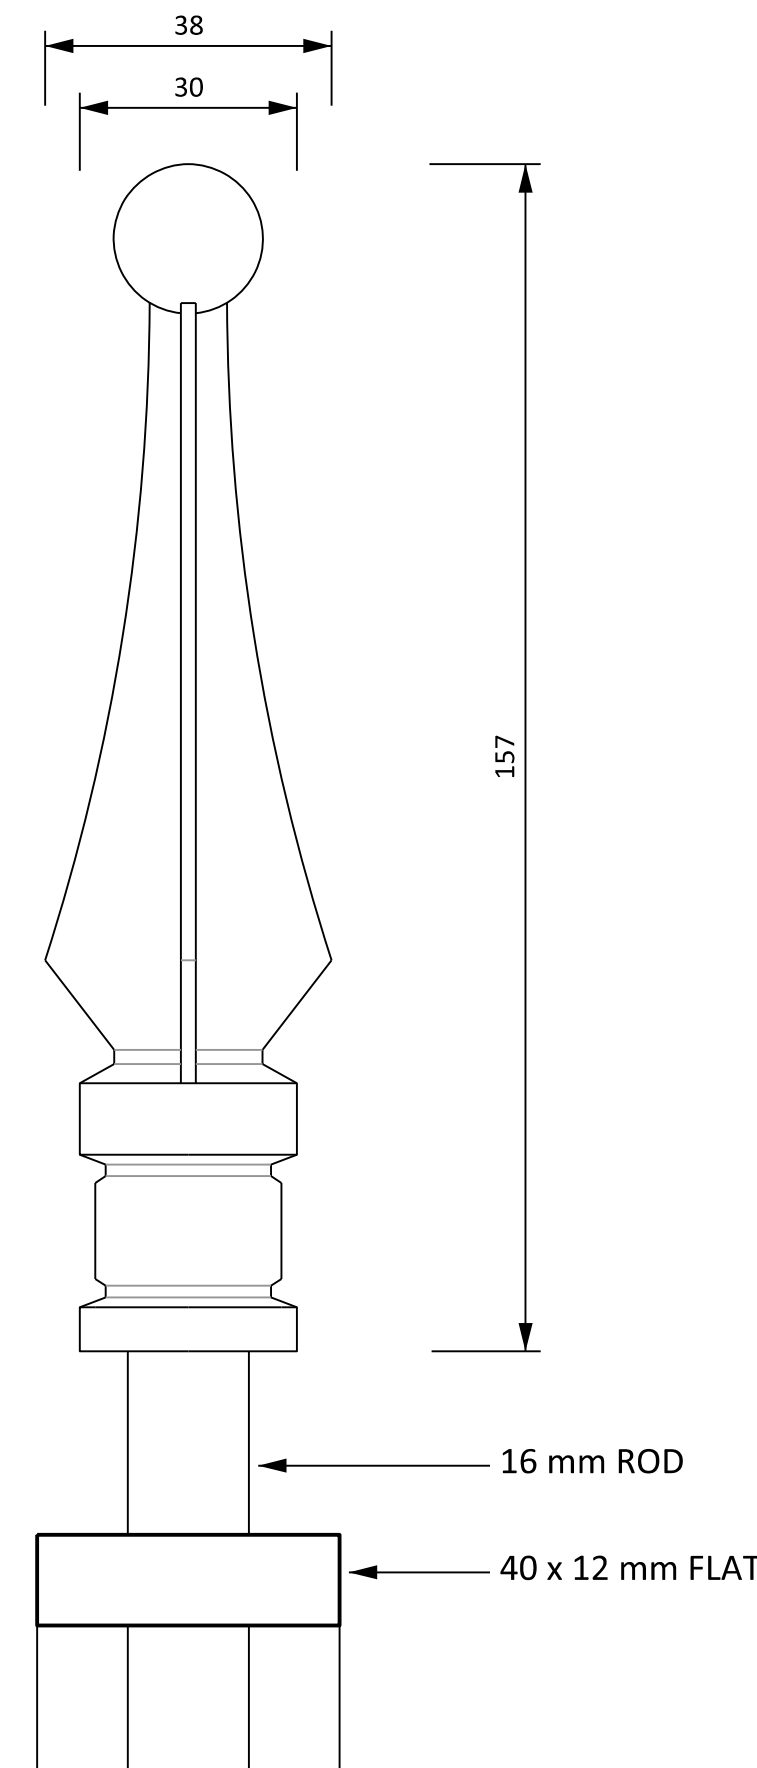


FINIAL
1:1

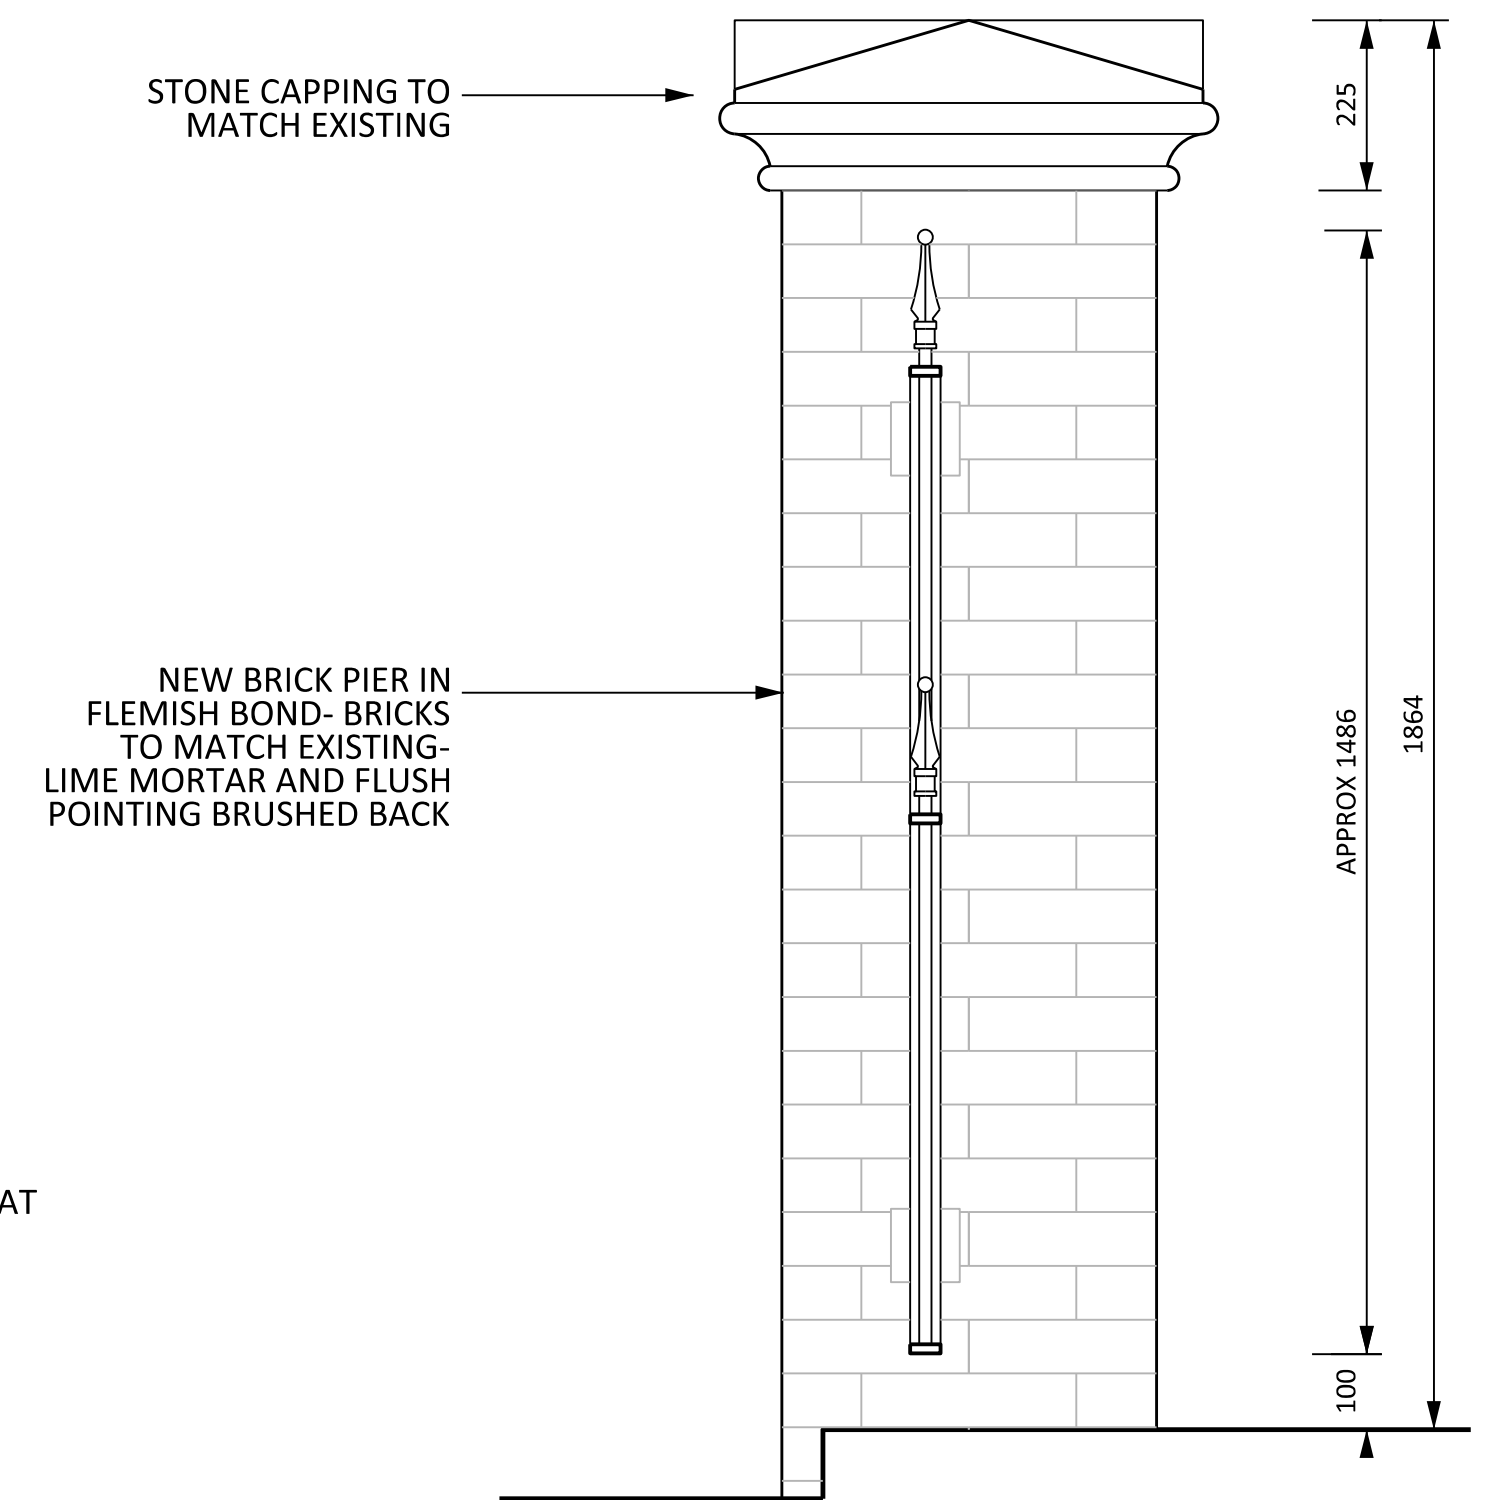

SECTION 3
1:10

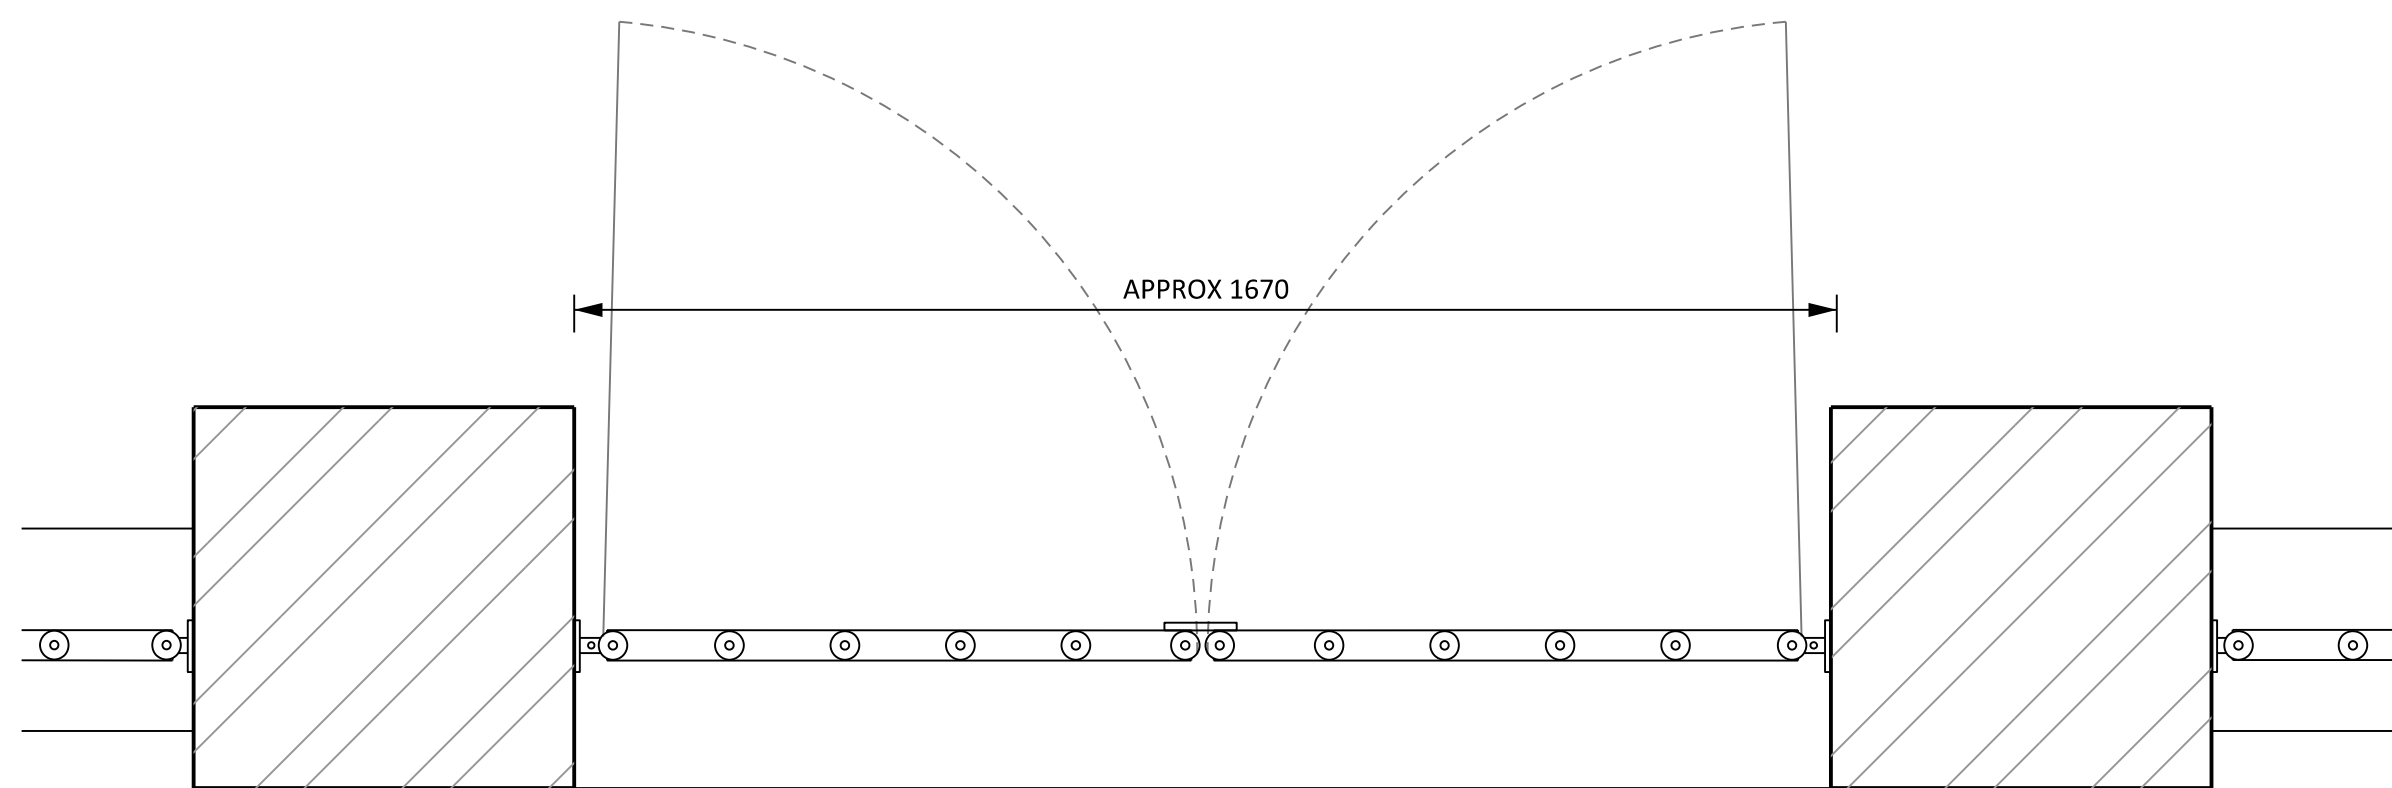

PLAN
1:10

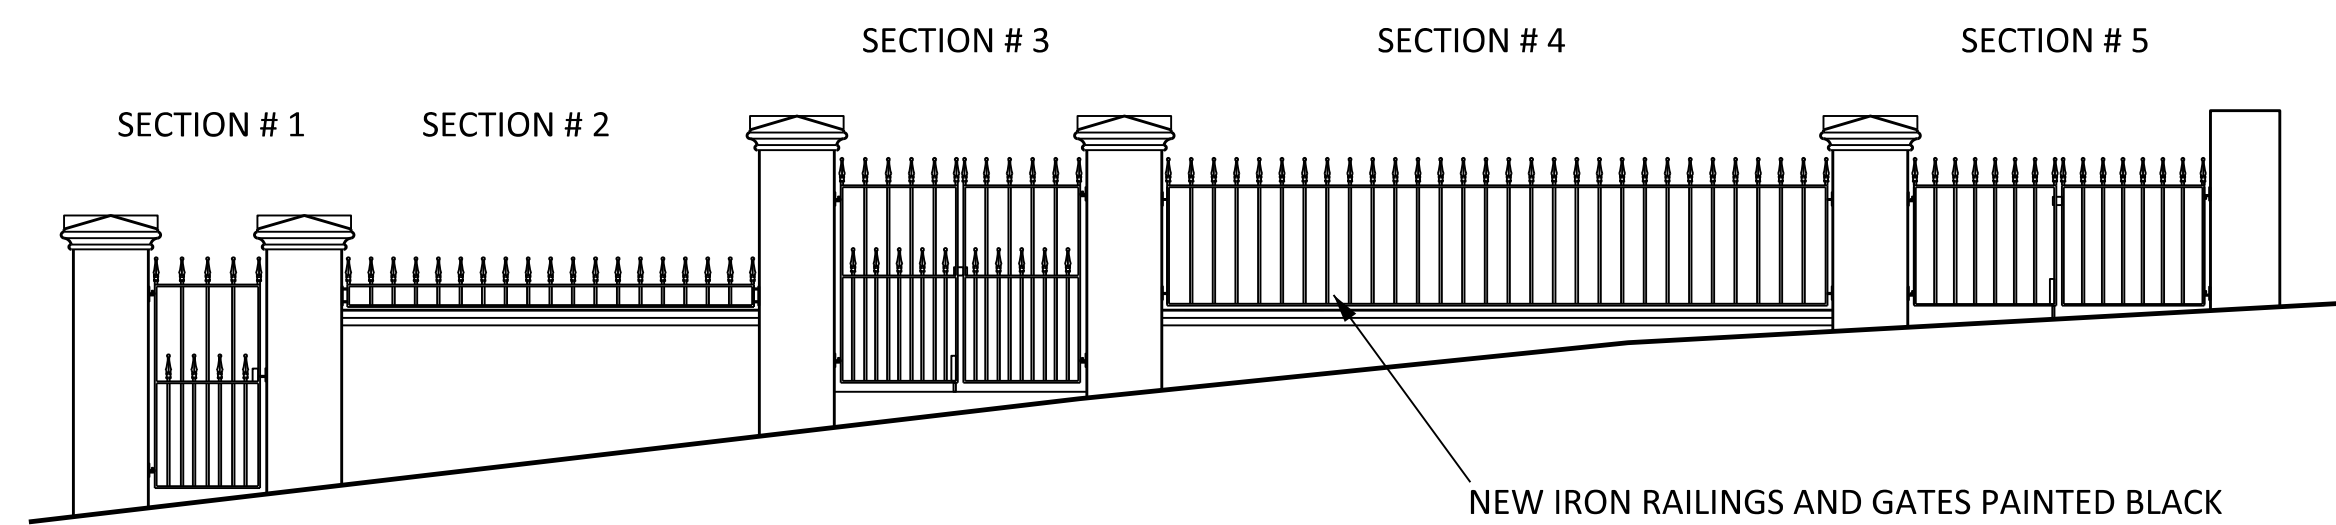

ELEVATION
1:50

KIRKHAM SHEIDOW ARCHITECTS

38 SWAN STREET BOXFORD SUDBURY
SUFFOLK CO10 5NZ
TEL 01787 211670
MOBILE 07976 298123
e-mail design@kirkhamsheldow.co.uk

PROJECT

20 TANZA RD.
LONDON
NW3 2UB

TITLE

GENERAL REFURBISHMENT
FORECOURT RAILINGS
SECTION 3- DOUBLE GATE

SCALES

1:10, 1:1

DATE

SEPTEMBER 2022

NUMBER

2214/37

REVISIONS