




ELEVATION
1:10

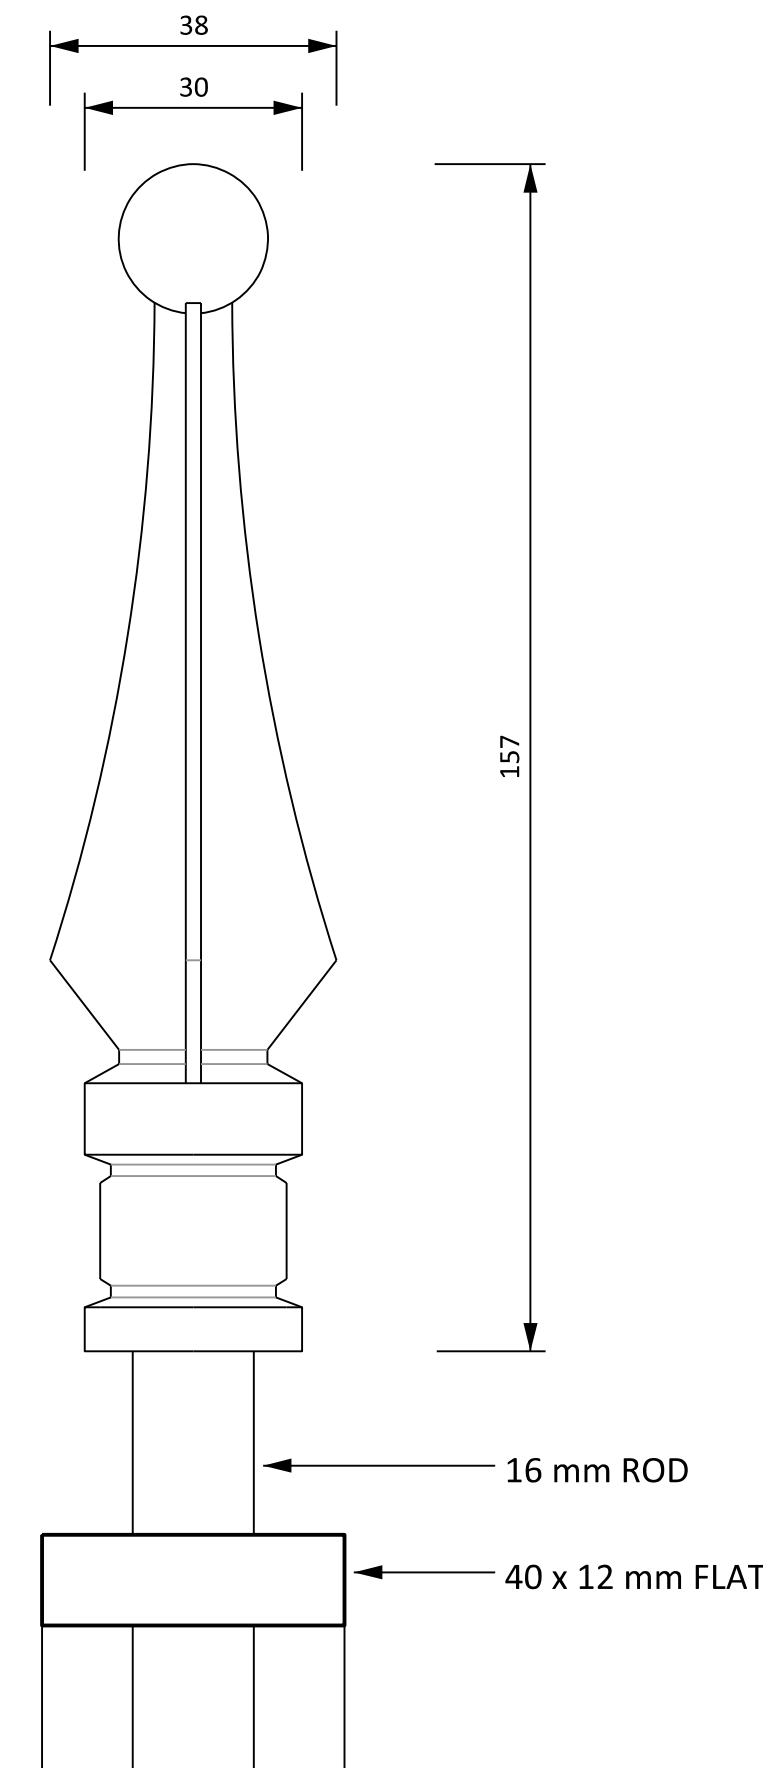


FINIAL
1:1

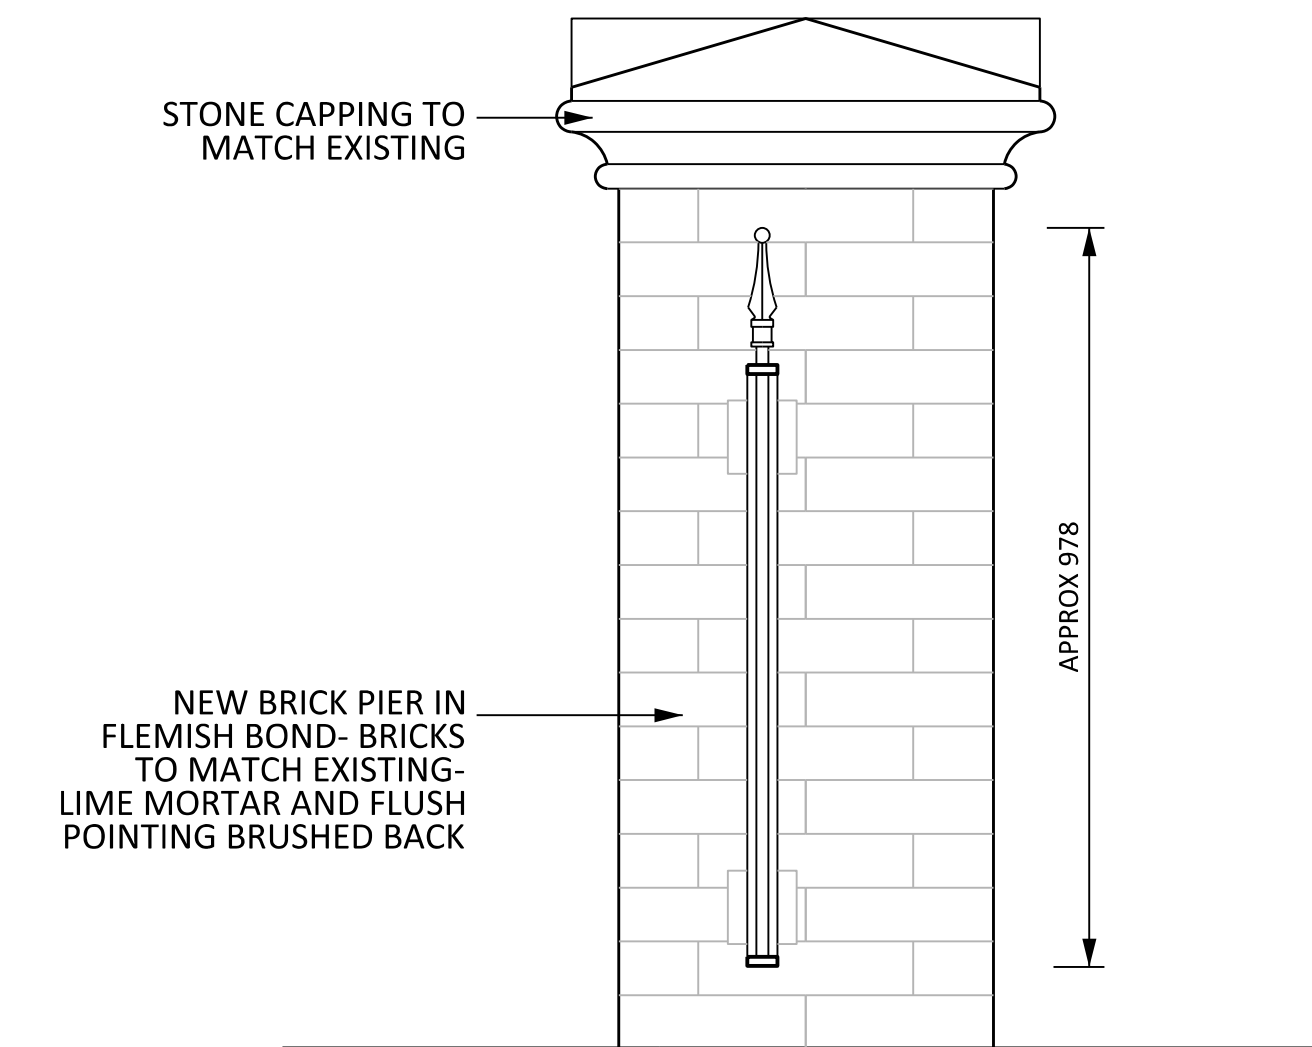

SECTION 5
1:10

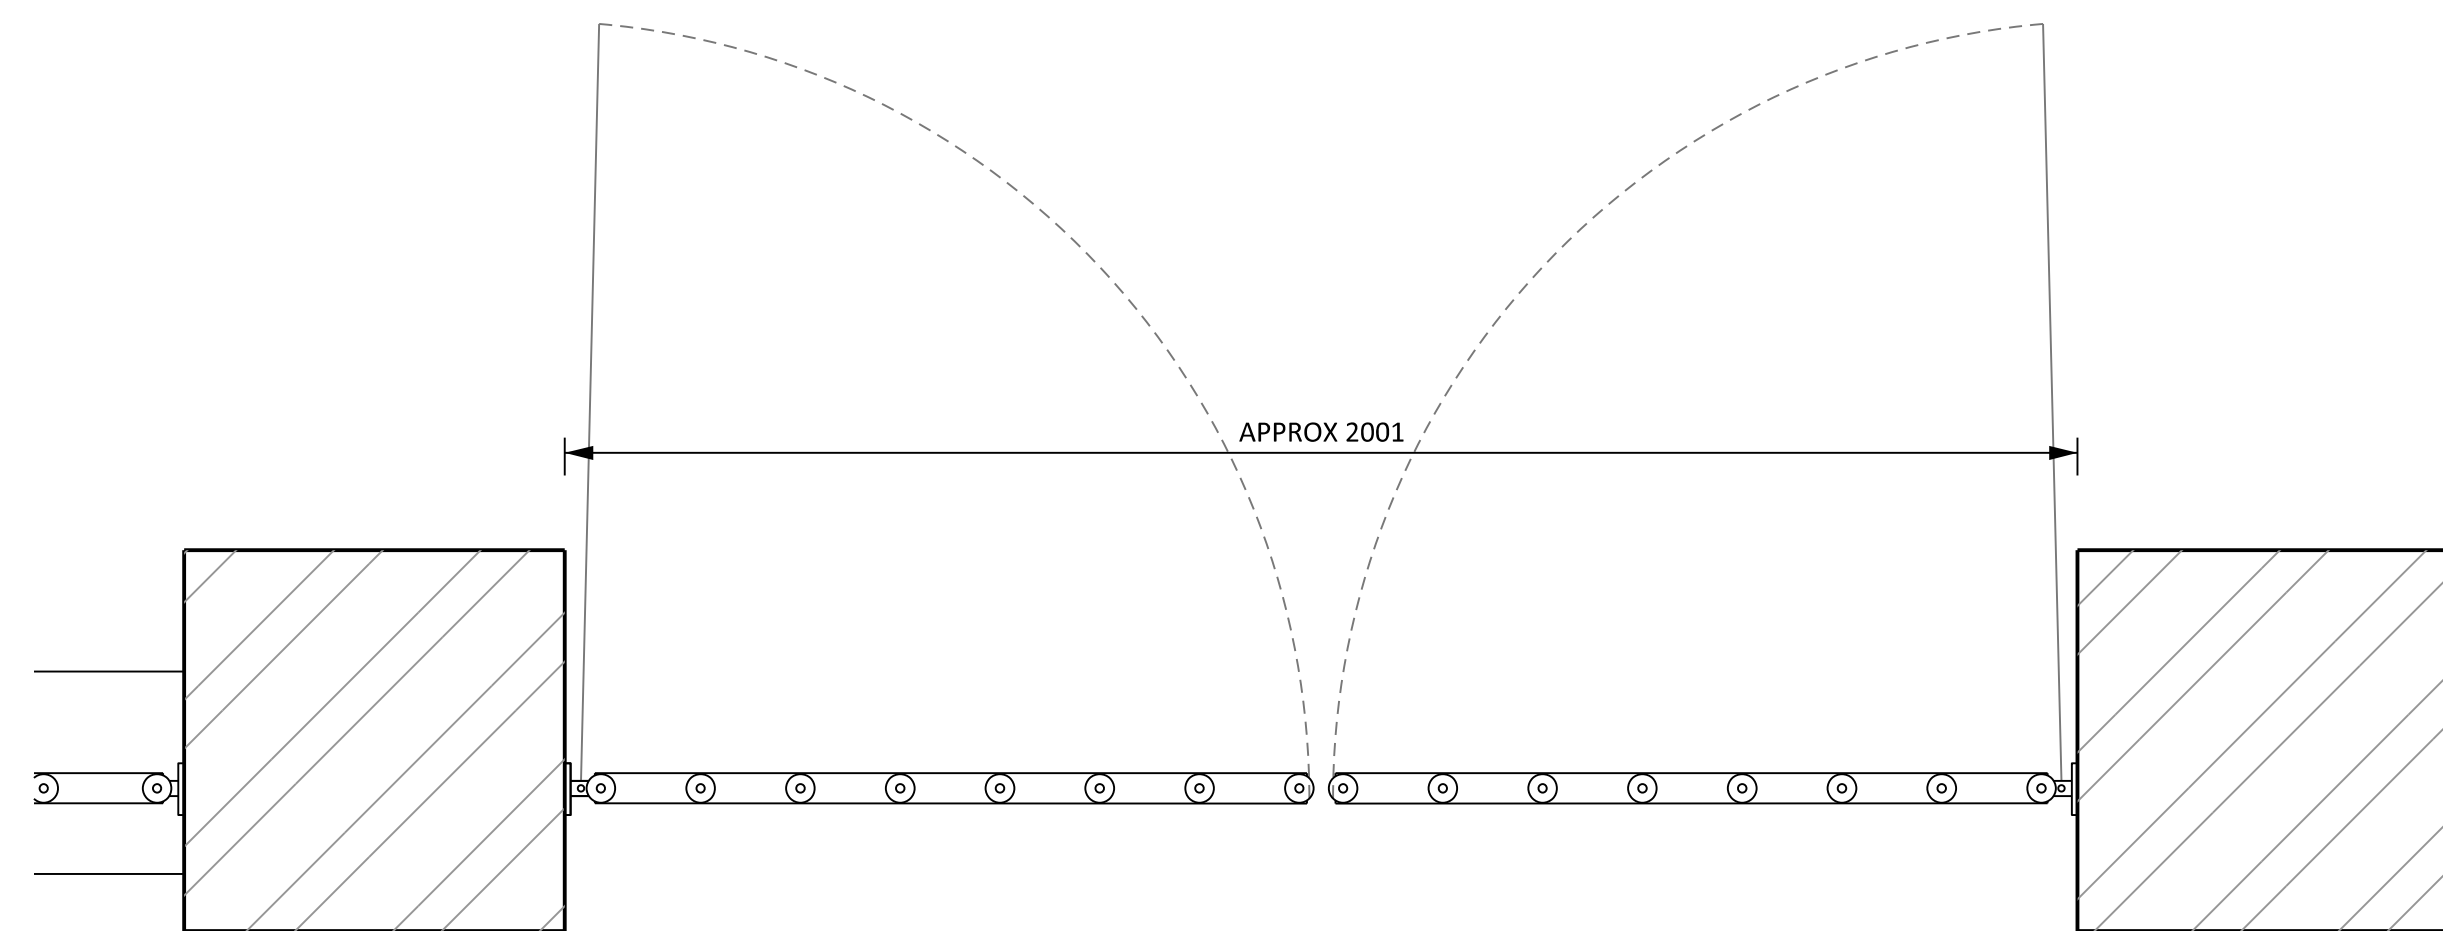

PLAN
1:10

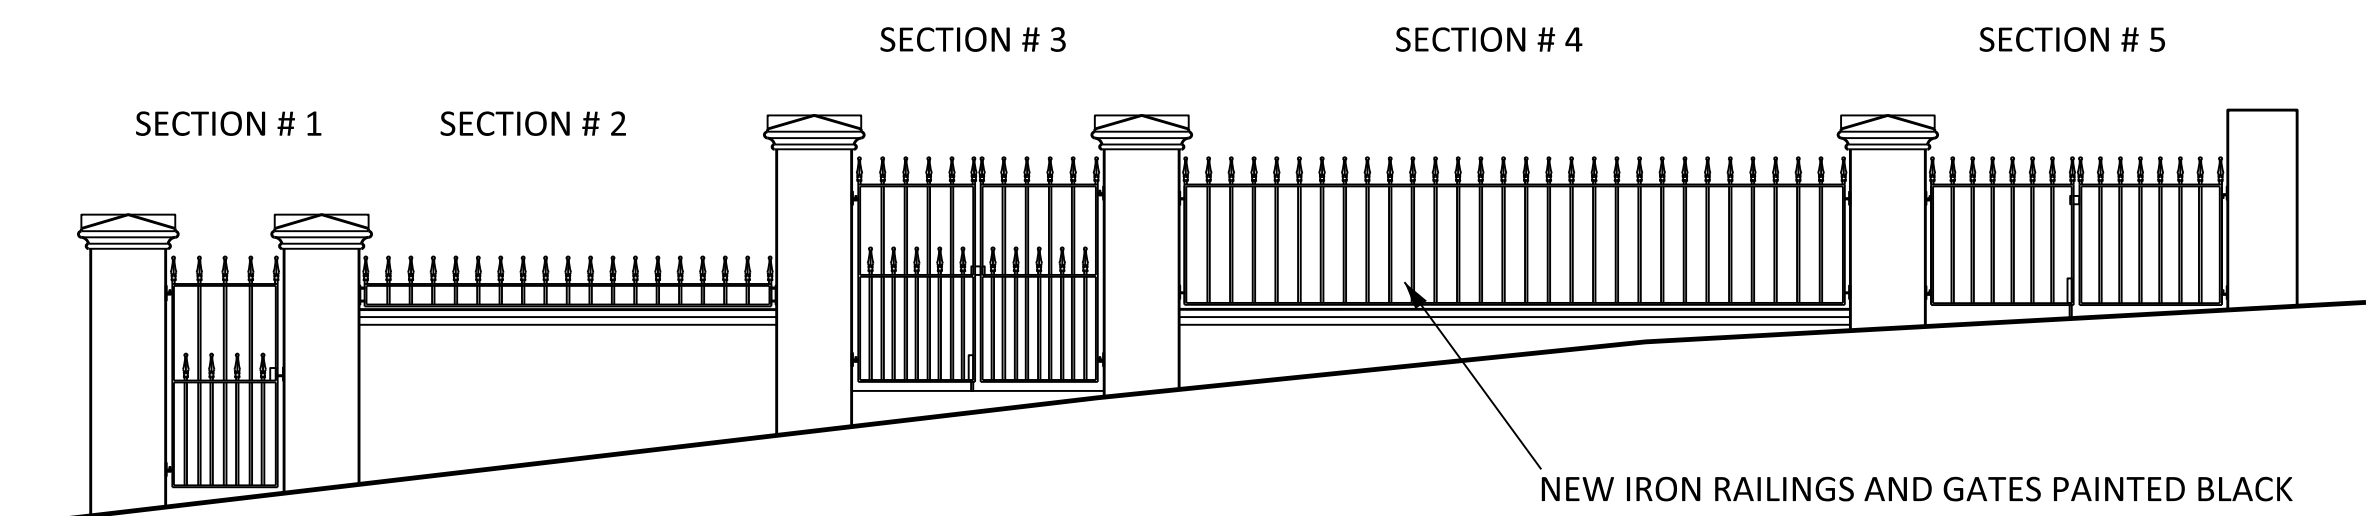

ELEVATION
1:50

KIRKHAM SHEIDOW
ARCHITECTS

38 SWAN STREET BOXFORD SUDBURY
SUFFOLK CO10 5NZ
TEL 01787 211670
MOBILE 07976 298123
e-mail design@kirkhamsheward.co.uk

PROJECT
20 TANZA RD.
LONDON
NW3 2UB

TITLE
GENERAL REFURBISHMENT
FORECOURT RAILINGS
SECTION 5- DOUBLE GATE

SCALES 1:10, 1:1

DATE SEPTEMBER 2022

NUMBER 2214/39

REVISIONS