


LEGEND

- 1 DILAPIDATED RAILINGS AROUND ROOF TERRACE REPLACED WITH MODERN EQUIVALENT AND A 1.8M TALL PRIVACY SCREEN TO BOUNDARY OF 112 CAMDEN ROAD

■ = EXISTING WALL
▨ = PROPOSED WALL

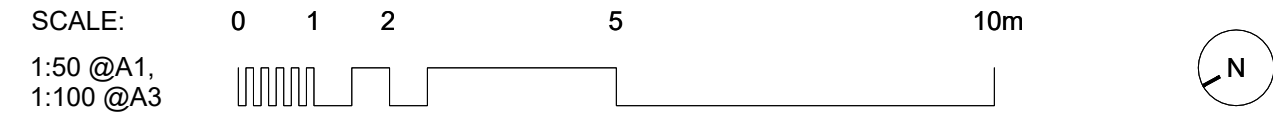

PLEASE NOTE:

FOR CONSTRUCTION PURPOSES USE FIGURED DIMENSIONS ONLY. THIS DRAWING IS TO BE READ IN CONJUNCTION WITH ALL RELEVANT PROJECT INFORMATION. ALL DIMENSIONS MUST BE CHECKED ON SITE PRIOR TO THE COMMENCEMENT OF WORKS. PLEASE REPORT ANY DISCREPANCY TO THE ARCHITECT OR CONTRACT ADMINISTRATOR.

P6	09/11/2023	Bike storage added	AM
P5	07/11/2023	Revised following consultant review	AM
P4	12/10/2023	Stairs to rear removed	AM
P3	16/09/2023	Notes amended, drawing updated	AM
P2	02/06/2023	Revised for planning	AM
P1	09/06/2023	First Issued	AM
Rev:	Date:	Revision note:	By:

prime

BUILDING CONSULTANTS LTD

Maidstone Innovation Centre,
Suite 44,45 & 46,
Gidds Pond Way,
Maidstone, Kent, ME14 5FY

T 01622 692249
E pbc@primebc.co.uk
W www.primegrouppltd.co.uk

SURVEYORS ARCHITECTS PLANNERS

Project:
110 CAMDEN ROAD, NW1 9EE

Client:
THE ARCH COMPANY

Title:
PORPOSED PLANS

Purpose of issue:
PLANNING

Drawing number:	Revision:		
014.2430-011	P6		
Scale: 1:100	Paper Size: A3	Date: 08/2023	Drawn By: AM

Copyright © Prime Building Consultants Limited. Do not reproduce without written permission.