


**NOTE:**  
DO NOT SCALE OFF THIS DRAWING  
CONTRACTOR TO VERIFY ALL DIMENSIONS ON SITE  
CROSS REFER TO ALL RELEVANT SPECIFICATIONS, SCHEDULES,  
DETAILS AND CONSULTANTS DRAWINGS  
THIS DRAWING IS BASED ON SURVEY INFORMATION BY OTHERS

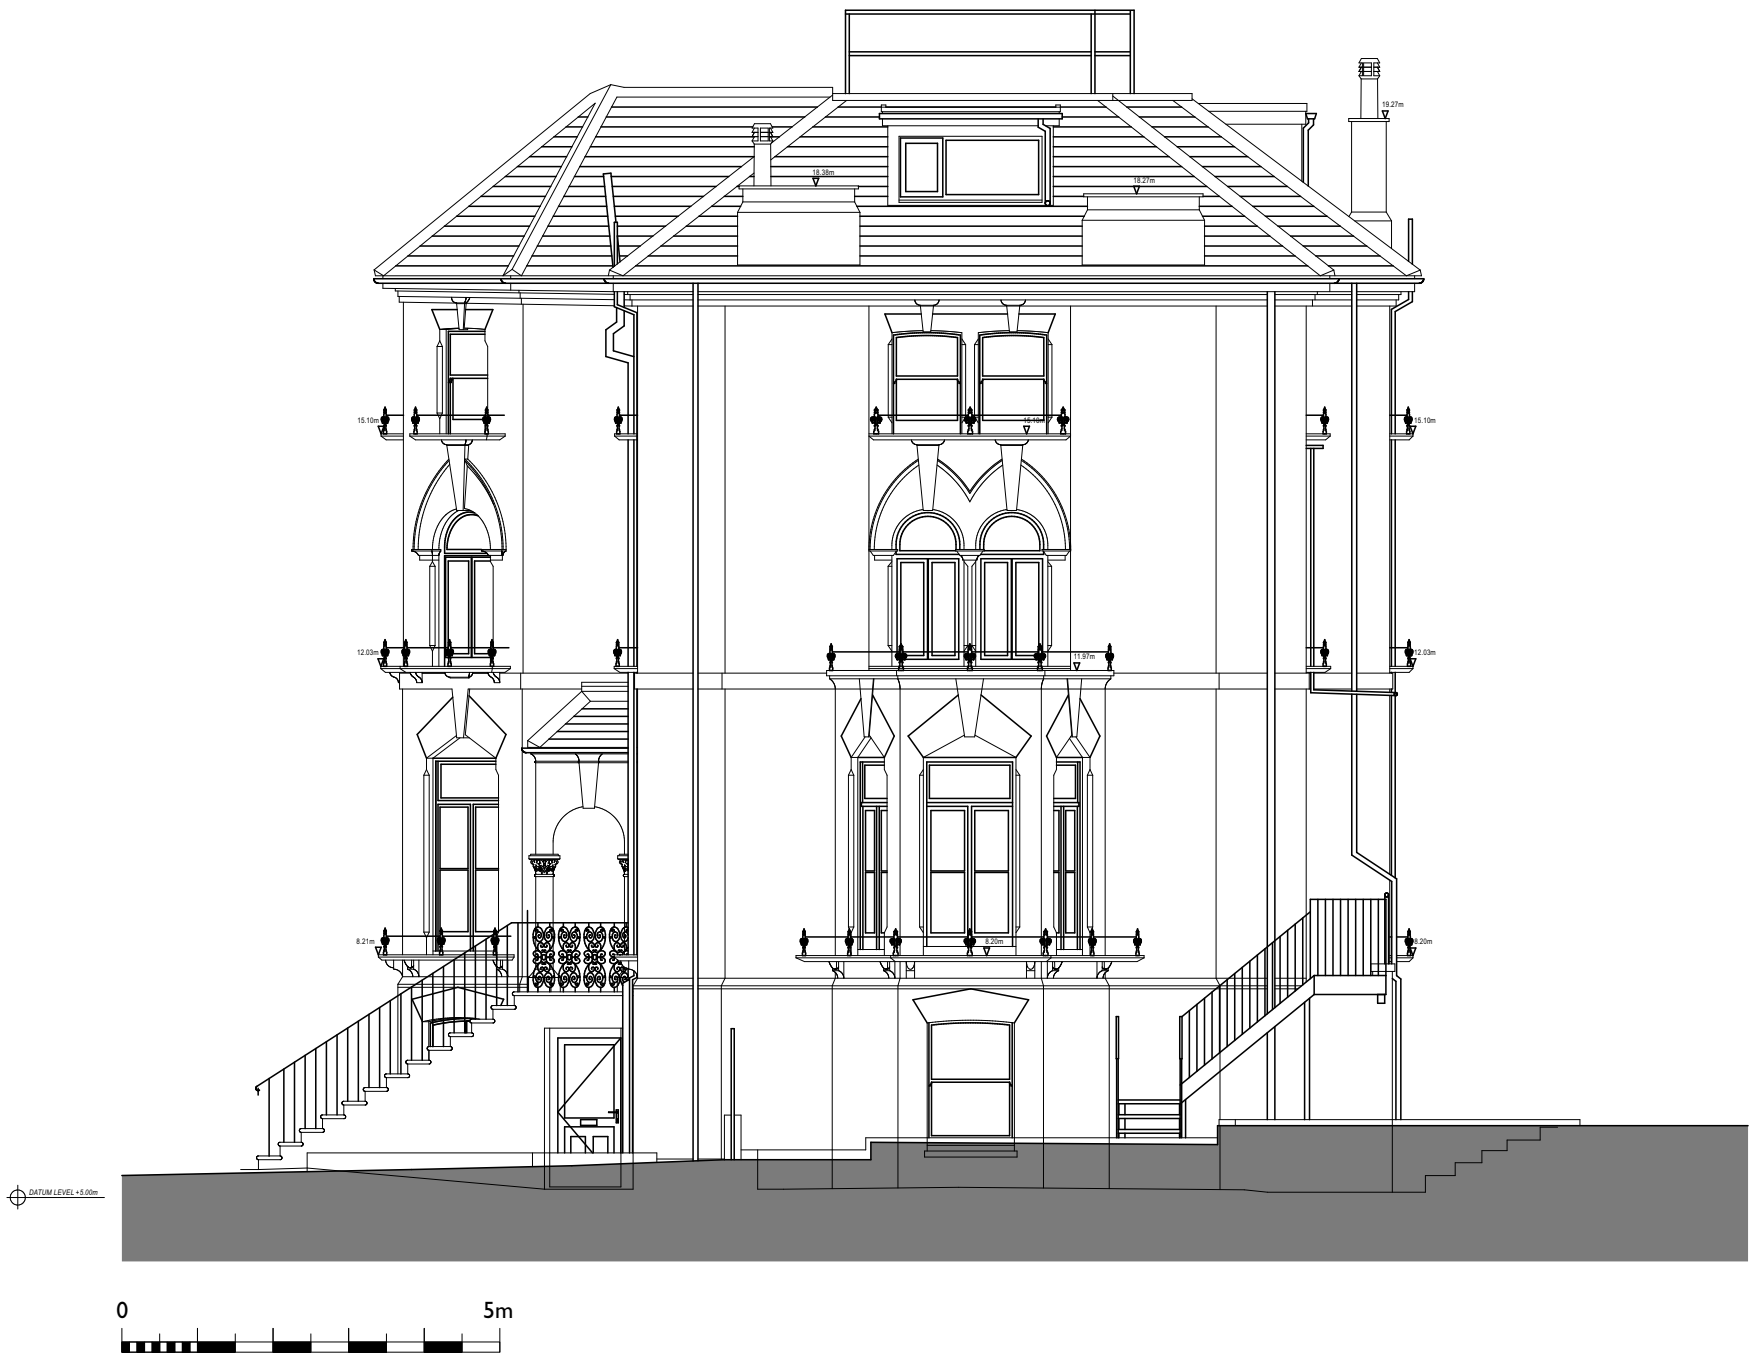

REVISIONS				DRAWING TITLE		
				<b>Thurlow Road (no 20)</b>		
				<b>SURVEY</b>		
				Side (SW) Elevation		
				Scale 1:100@A3	No. 23_01_E05	
No.	Description	By	Date	Drawn CG	Checked RN	Date 23.03.23

