


NOTE:
DO NOT SCALE OFF THIS DRAWING
CONTRACTOR TO VERIFY ALL DIMENSIONS ON SITE
CROSS REFER TO ALL RELEVANT SPECIFICATIONS, SCHEDULES,
DETAILS AND CONSULTANTS DRAWINGS
THIS DRAWING IS BASED ON SURVEY INFORMATION BY OTHERS

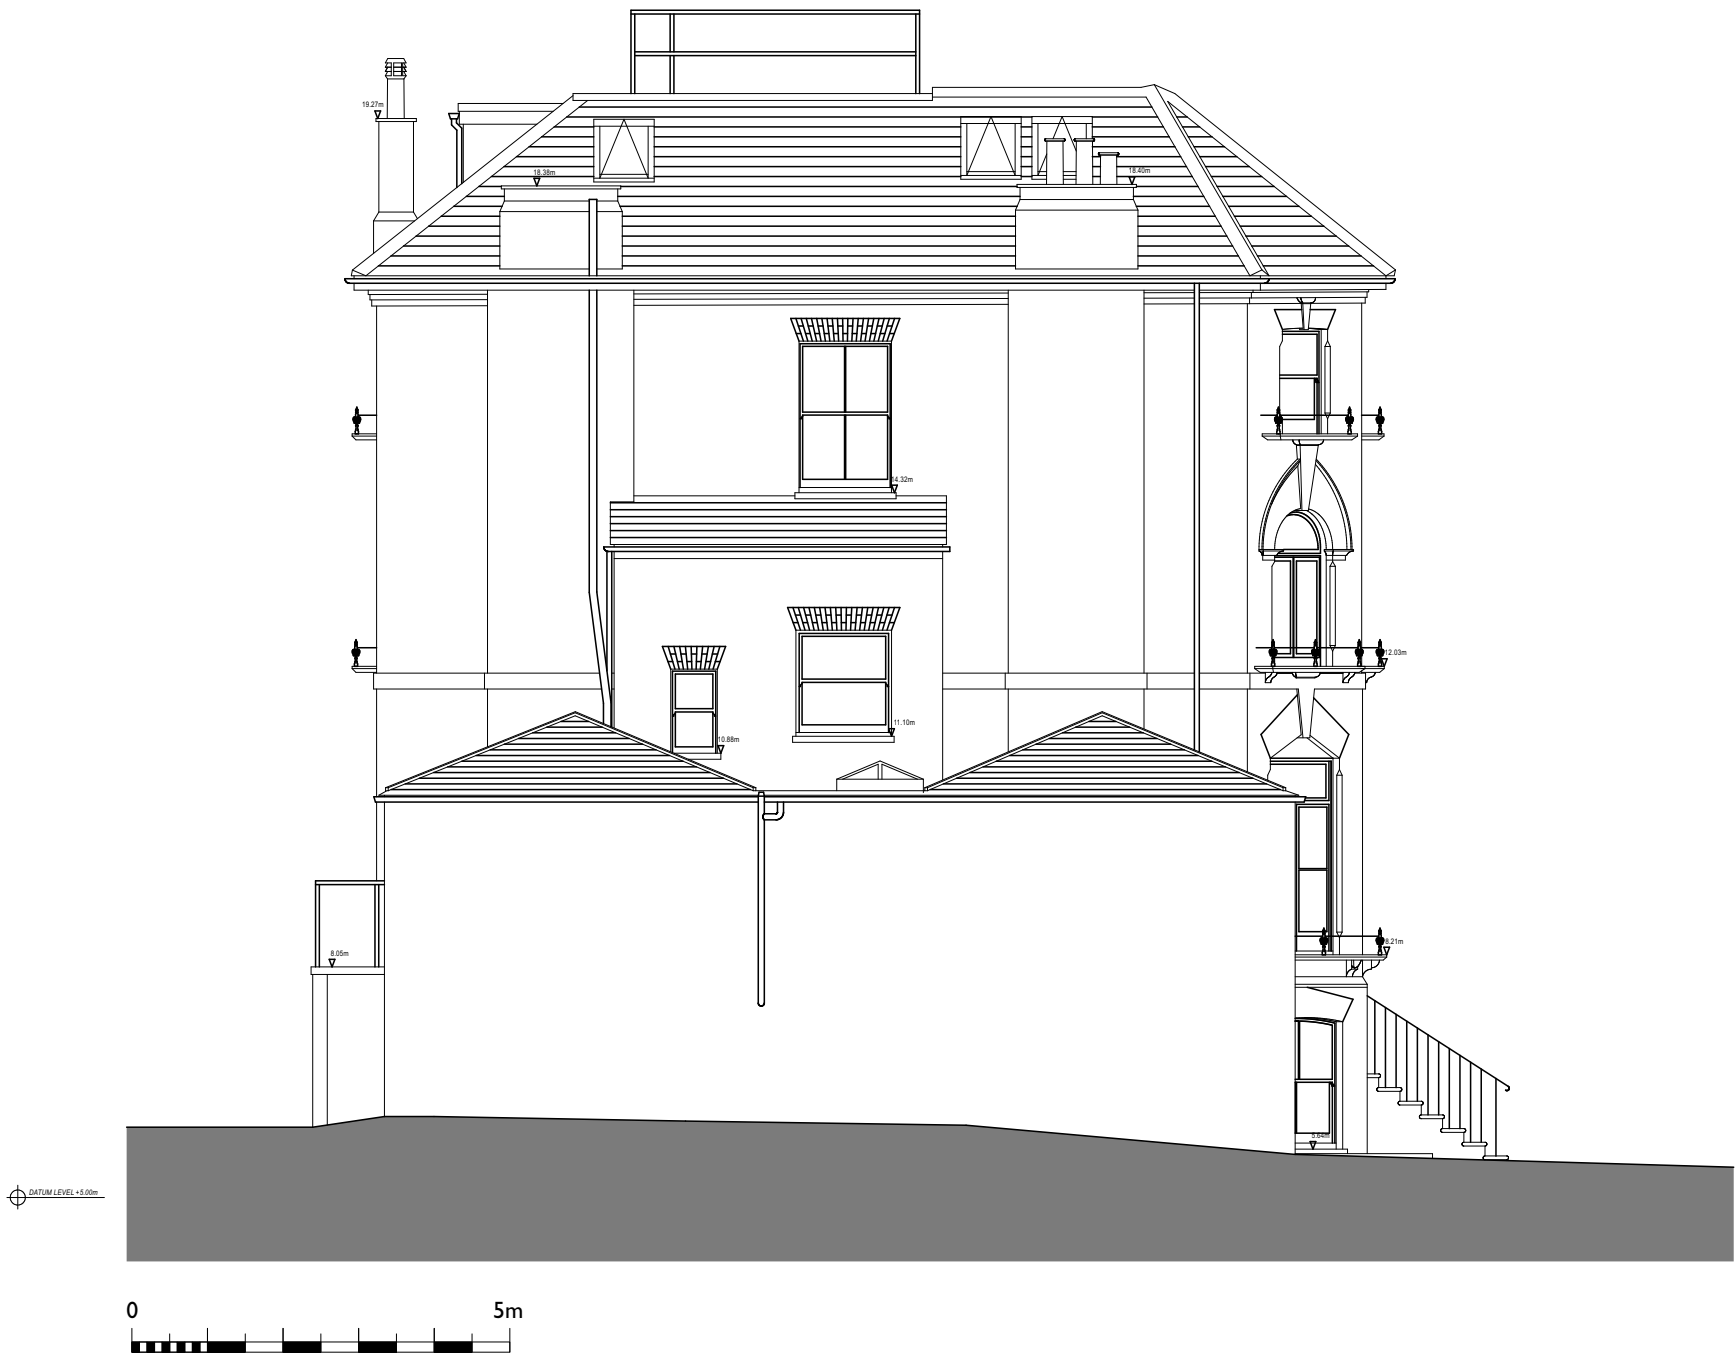

REVISIONS				DRAWING TITLE		
				Thurlow Road (no 20)		
				SURVEY		
				Side (NE) Elevation		
				Scale 1:100@A3	No. 23_01_E06	
No.	Description	By	Date	Drawn CG	Checked RN	Date 23.03.23

