


Rear Extension section - existing

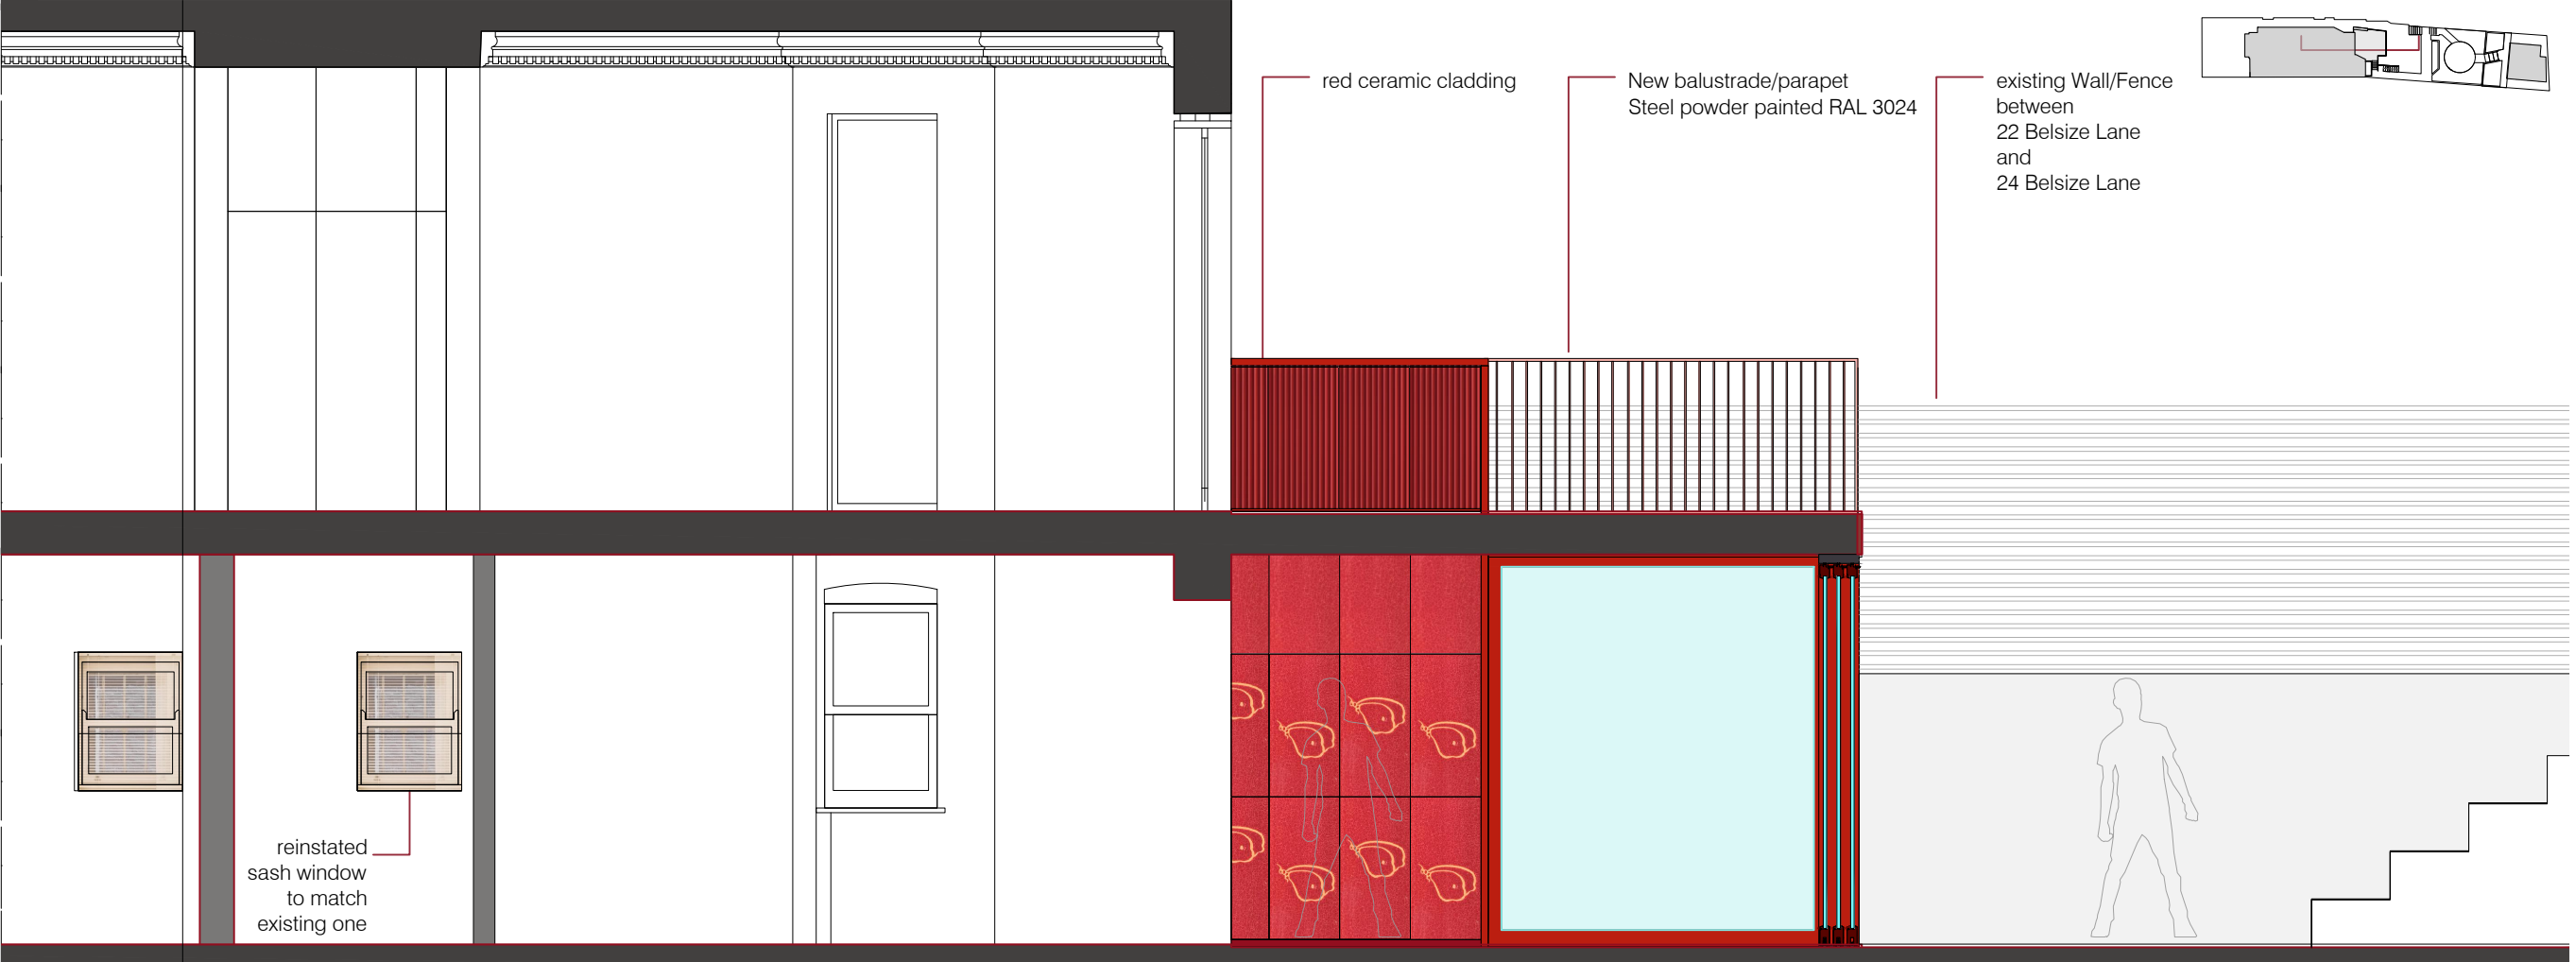

Rear Extension section - proposed

notes

Do not scale this drawing.
Drawing to be read in conjunction with relevant structural, mechanical, electrical and furniture drawings.
All dimensions to be verified on site prior to making shop drawings or executing the works.
SPATIAL AGENT to be immediately advised of any discrepancy between this drawing and site conditions.
All works to be in accordance with local authority's and landlord's requirements.
This drawing is protected by Copyright. It may not be reproduced in any form or by any means for any purpose, without gaining prior written permission from SPATIAL AGENT



NOT FOR CONSTRUCTION

SPATIAL AGENT

unit 4, 58 Cleveland Way
London E1 4UF
United Kingdom
t/f +44(0)7880697683
oscar@stxdesign.com

client

S+D

project

22 Belsize Lane NW3 5AB
London UK

drawing title

MAIN BUILDING
Existing/Proposed
Partial Section

scale

1:50 A3

date

15.11.2023

project no

NW35AB

drawing no

EP.XT.S-50

revision