

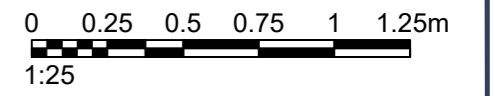
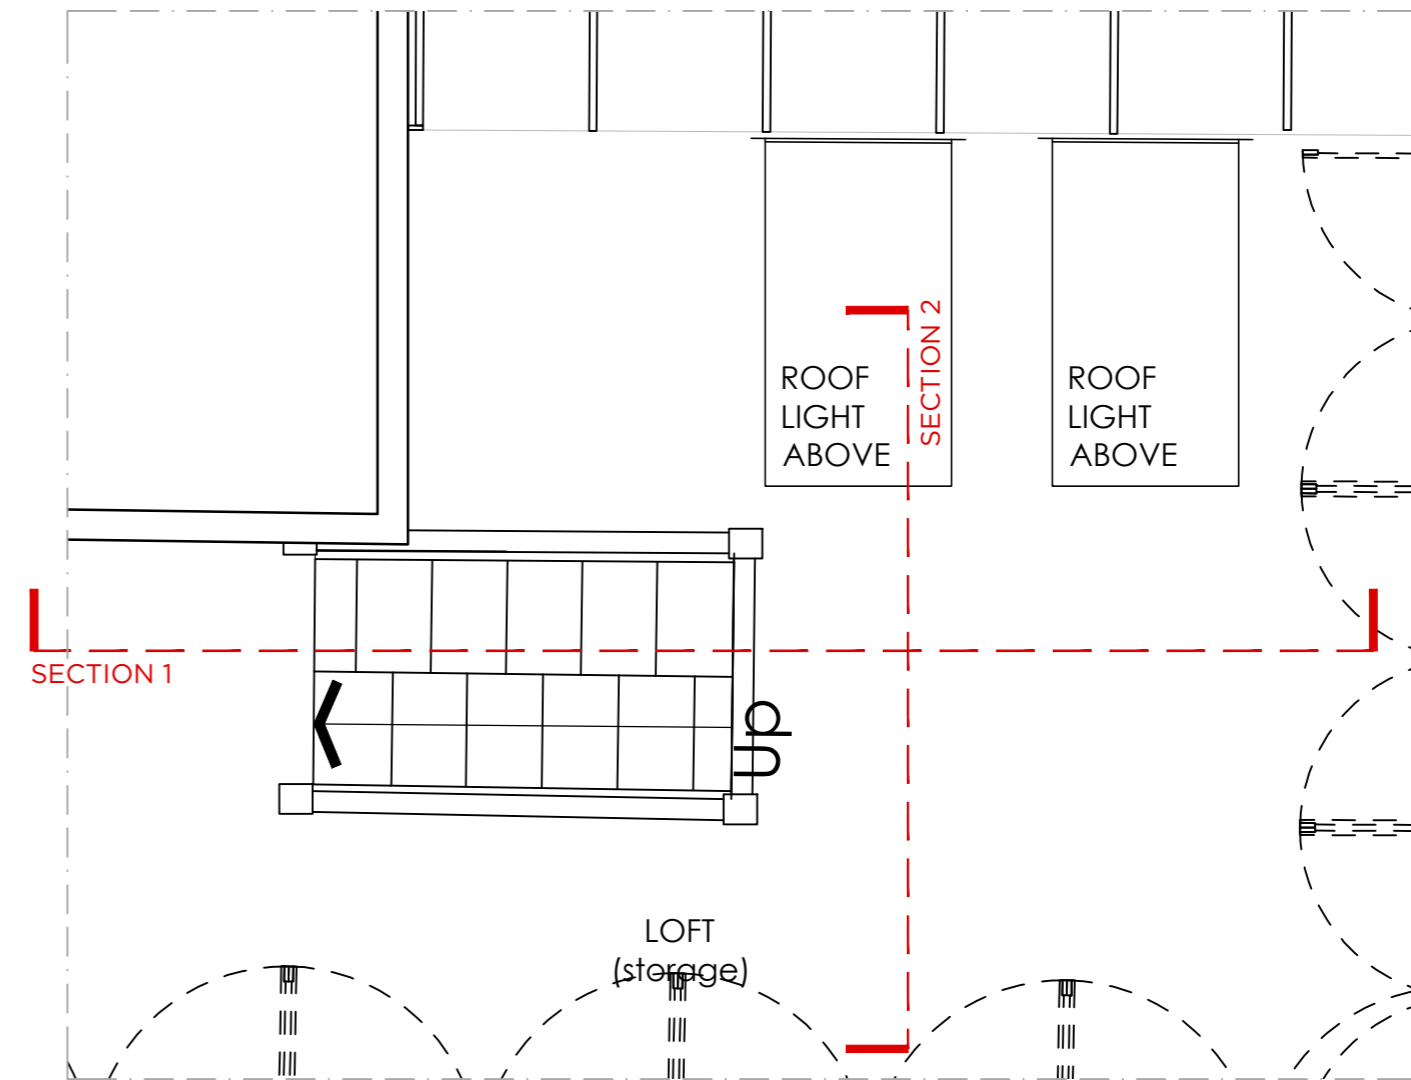
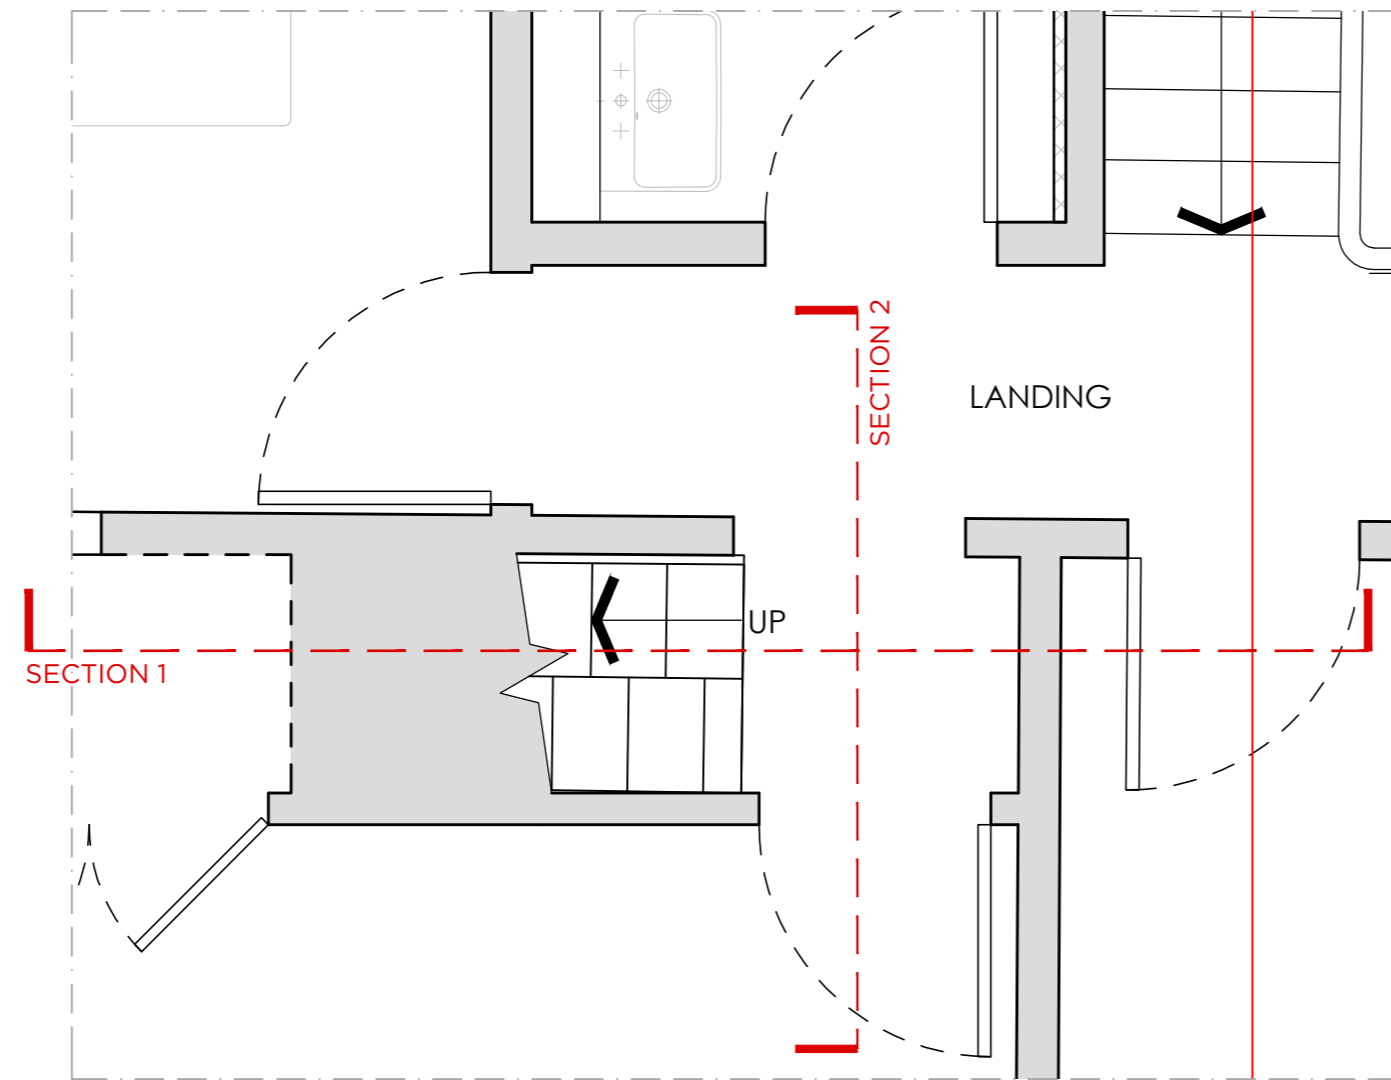


PROPOSED 3rd FLOOR AND LOFT STAIR, DESIGN INTENT

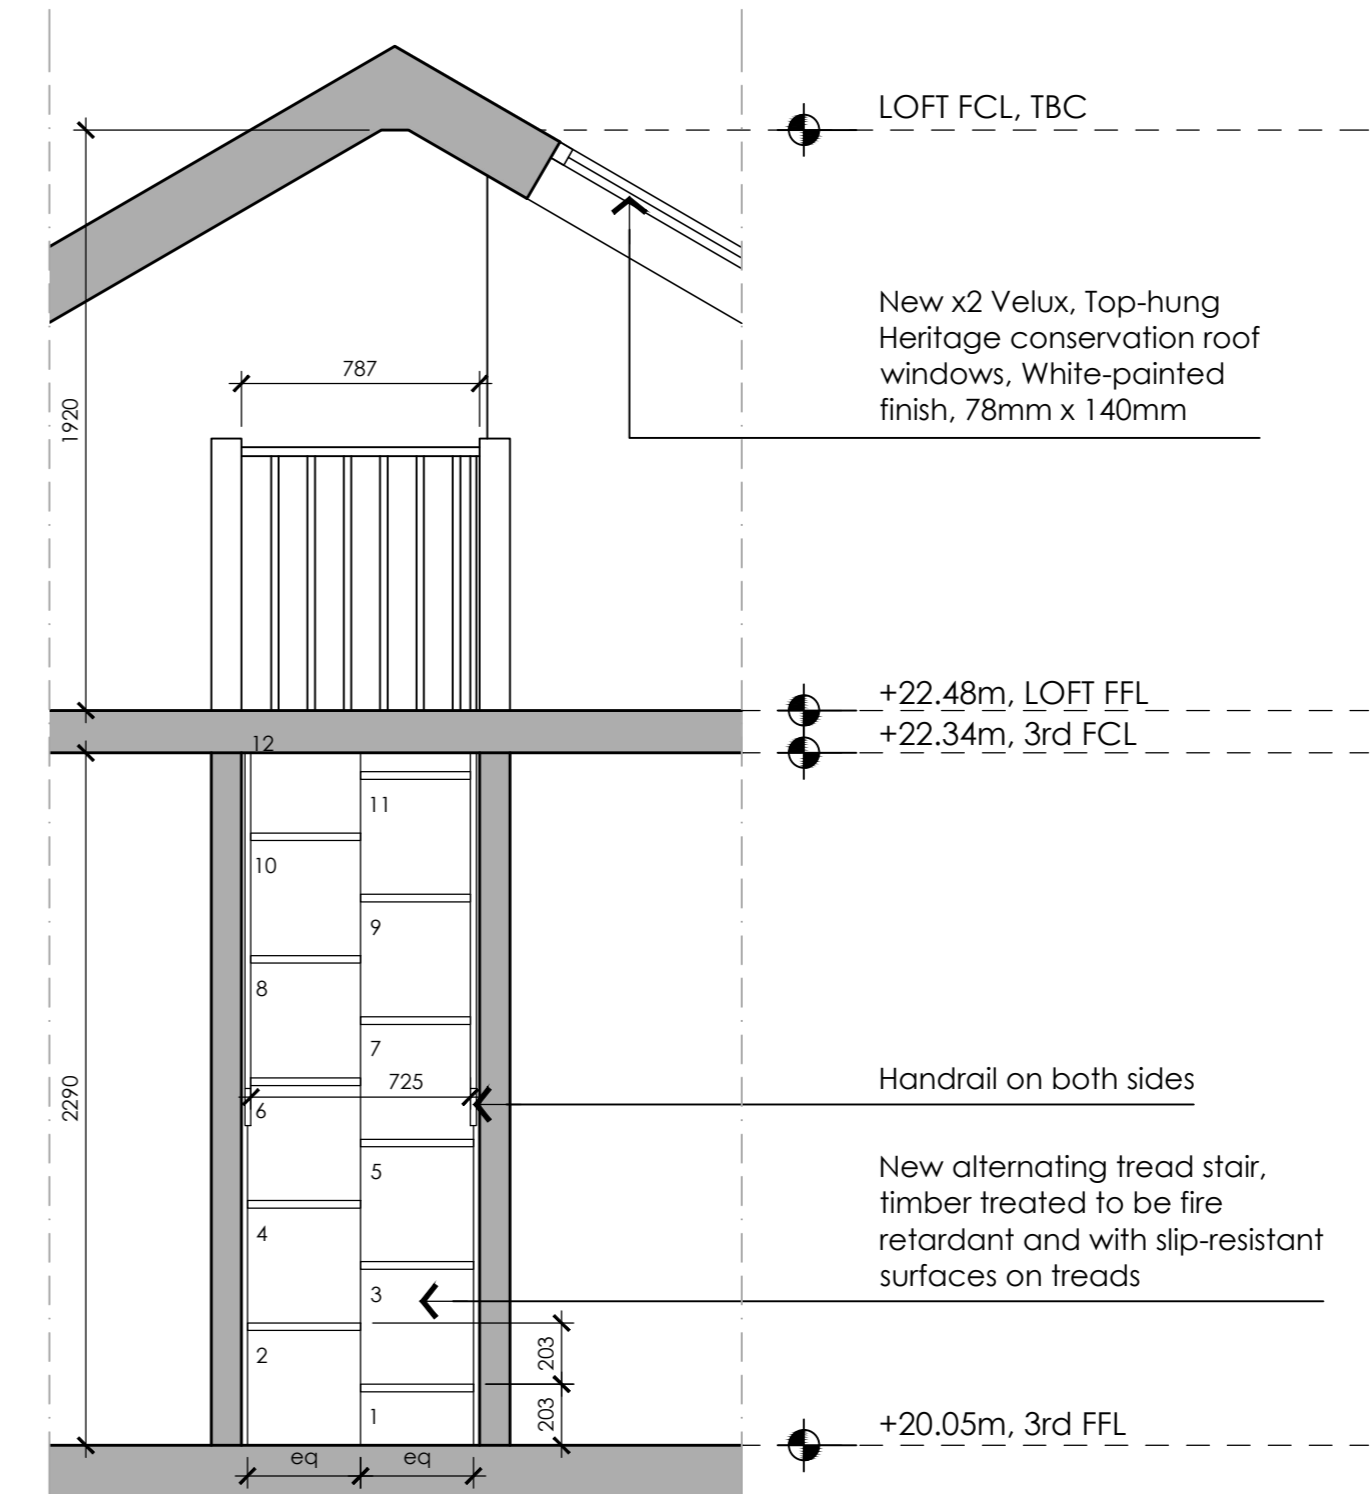

GENERAL NOTES:  
Site dimensions are based on survey provided to Gravity Design Associates. Therefore they are indicative only and need to be confirmed on site.

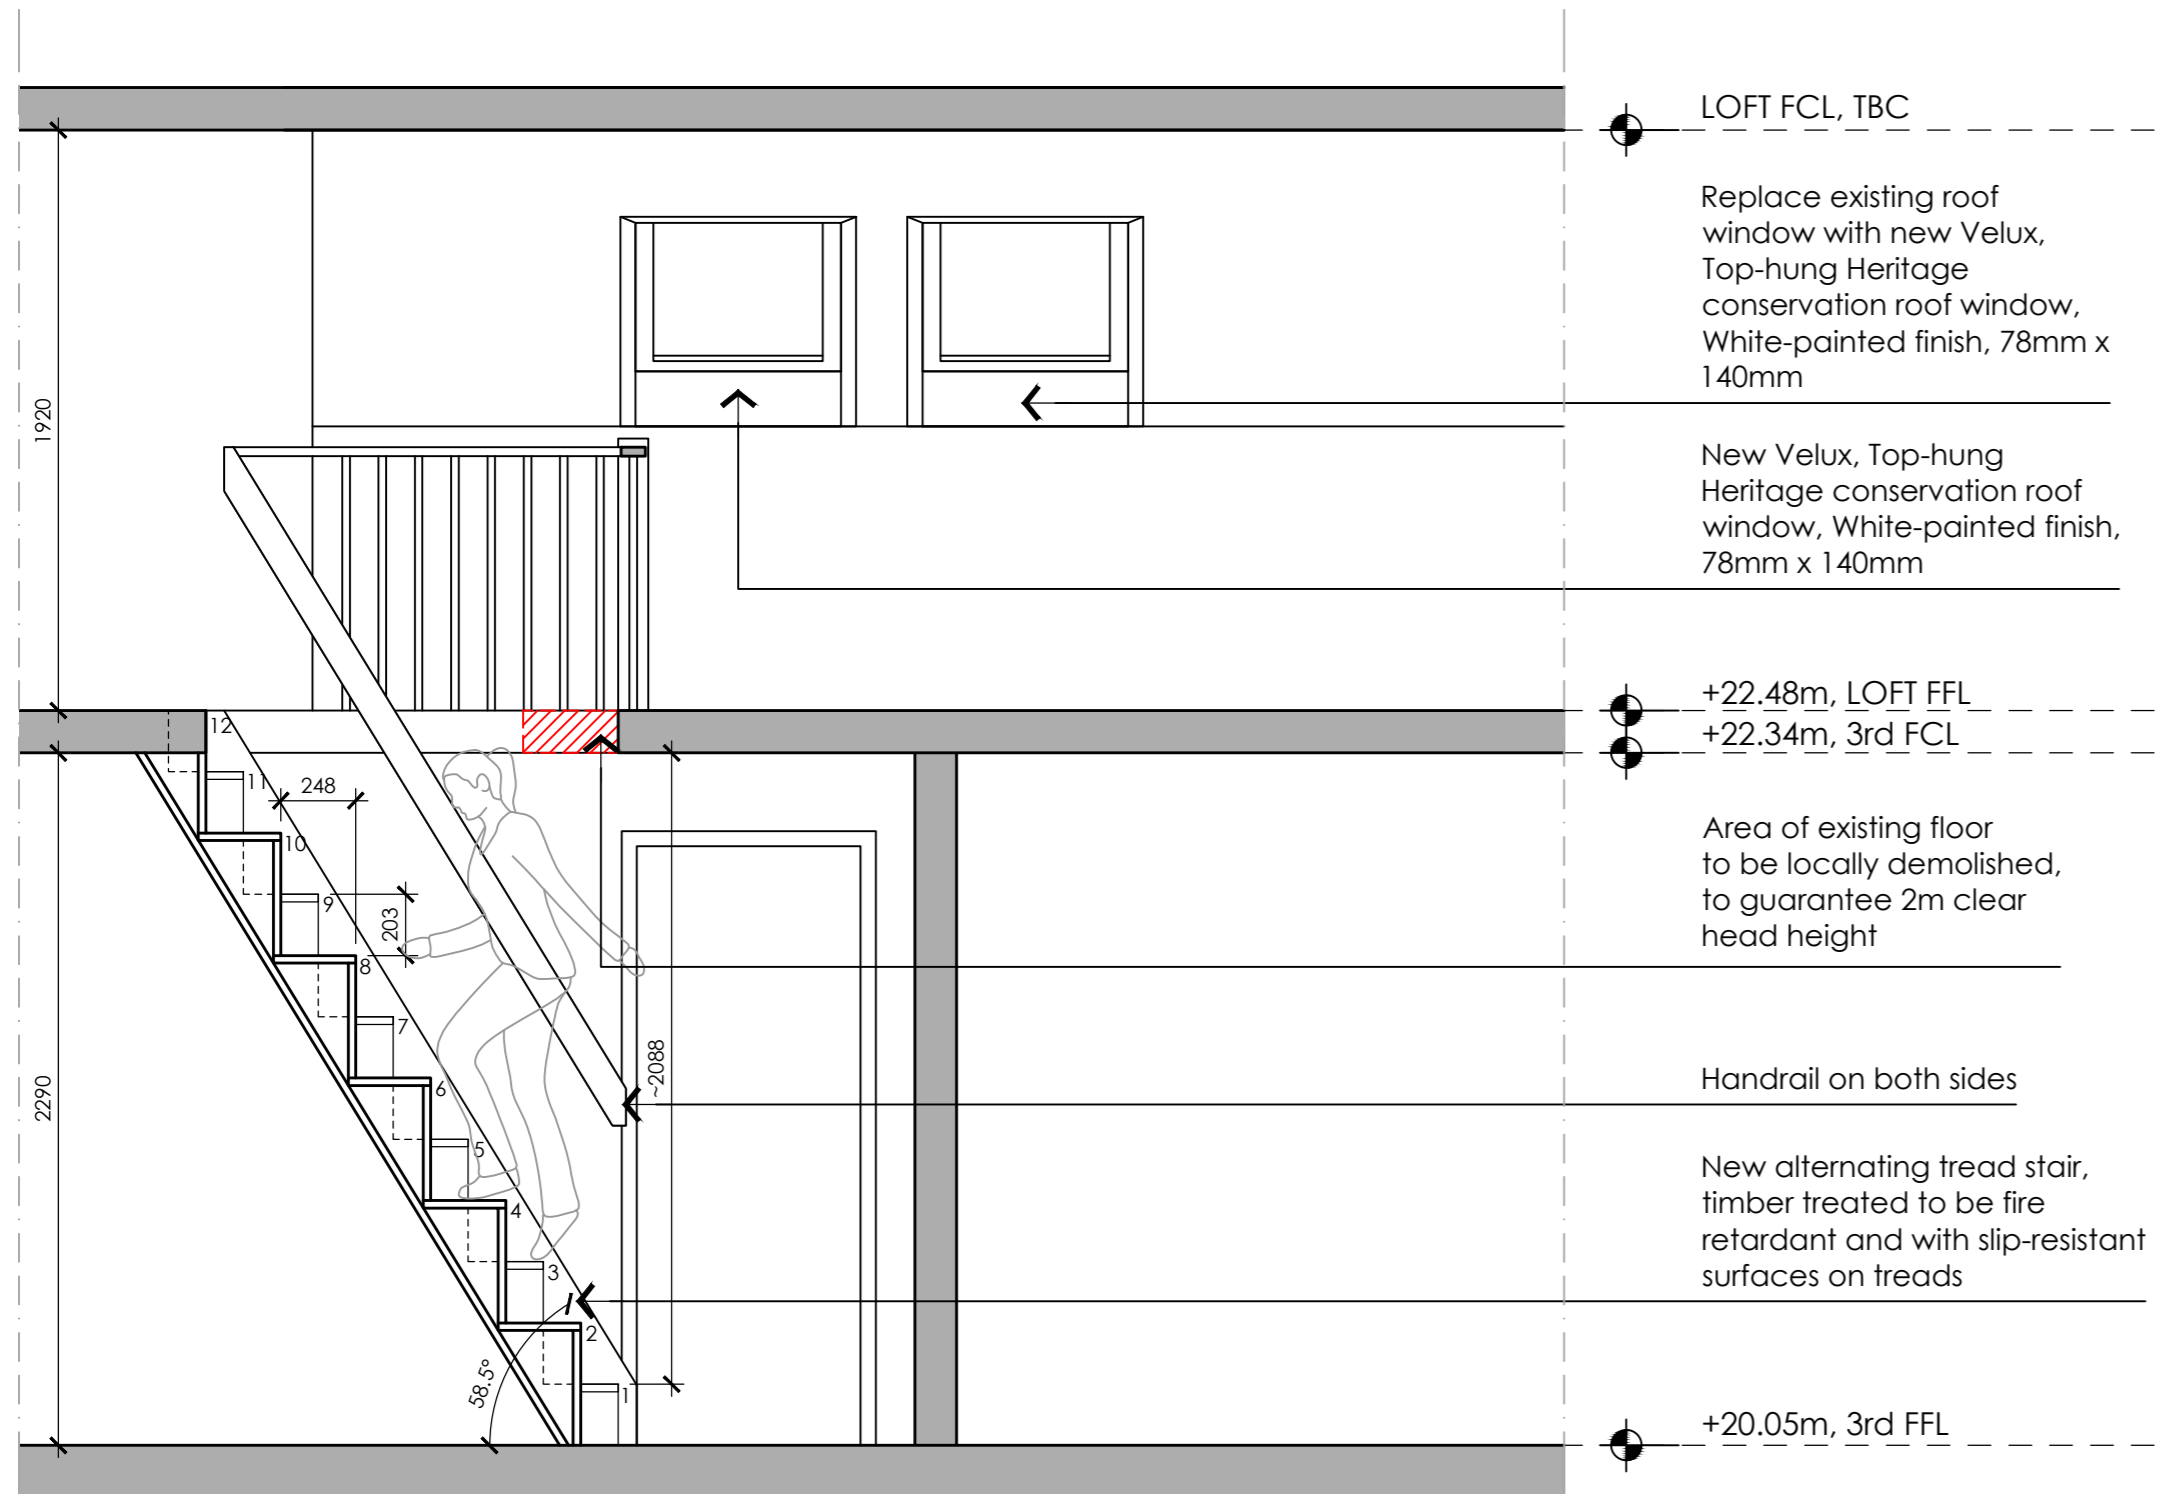

| PR2 PLANNING ISSUE    | 06.10.23 | LWT  |    |
|-----------------------|----------|------|----|
| PR1 PRELIMINARY ISSUE | 19.06.23 | LT   |    |
| Rev                   | Revision | Date | By |

NOTES  
All setting out dimensions and points will be found on the construction issue drawings  
All dimensions to be checked on site prior to commencement of works. Do not scale this drawing

## PLANNING

PROJECT  
28 CHALCOT SQUARE

TITLE  
PROPOSED 3RD FLOOR TO LOFT DETAILS

SCALE  
1:25 @ A2

DATE  
19.06.23

DRAWING NO  
638 D 431

REVISION  
PR2



GRAVITY DESIGN

Old Bank Court, Morocco Street, London SE1 3HB  
+44(0)20 7089 9134 studio@gravitydesign.uk.com