


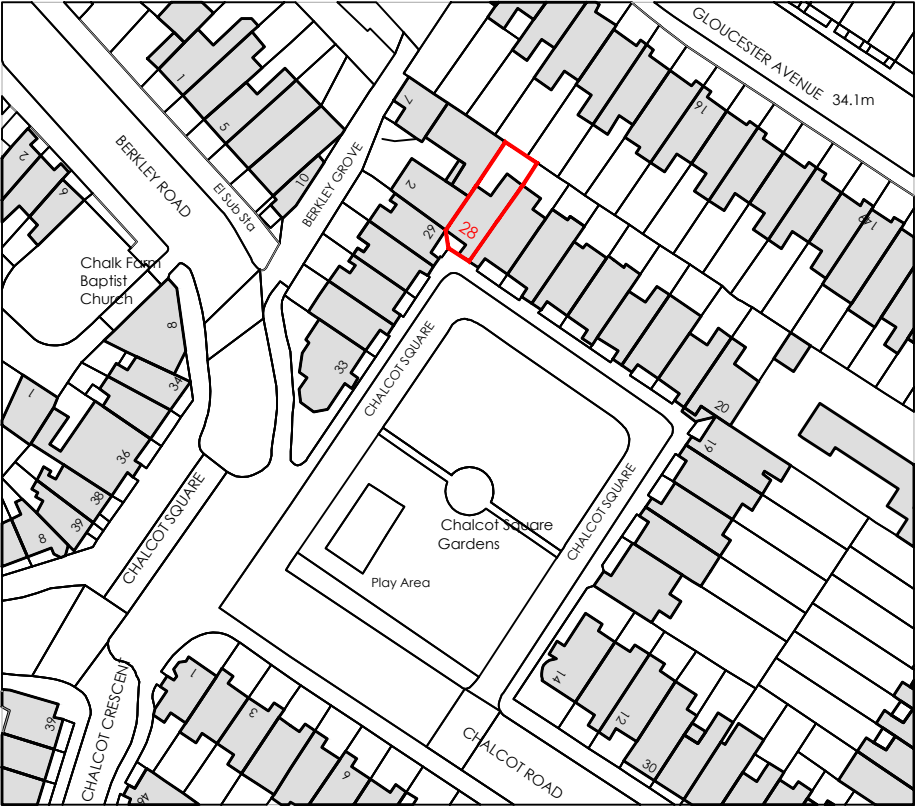

KEY:



Property boundary



ReQuestAPlan
Map number: TQRQM23177111418085
Site: 28 Chalcot Square, London SE1 3HB
Map produced for Gravity Design Associates
© Copyright 2023 Gravity Design Associates
Scale: 1:1250
Date of Publication: 30.06.23
This information is for the 2023/24 financial year.

PR2 PLANNING ISSUE 06.10.23 LWT
PR1 REVIEW 30.06.23 LT

Rev	Revision	Date	By
-----	----------	------	----

NOTES
All setting out dimensions and points will be found on the construction issue drawings
All dimensions to be checked on site prior to commencement of works. Do not scale this drawing

PLANNING

PROJECT
28 CHALCOT SQUARE

TITLE
LOCATION PLAN

SCALE 1:1250 @ A4

DATE 30.06.23

DRAWING NO 638 GA 010

REVISION PR2



GRAVITY DESIGN

Old Bank Court, Morocco Street, London SE1 3HB
+44(0)20 7089 9134 studio@gravitydesign.co.uk

