


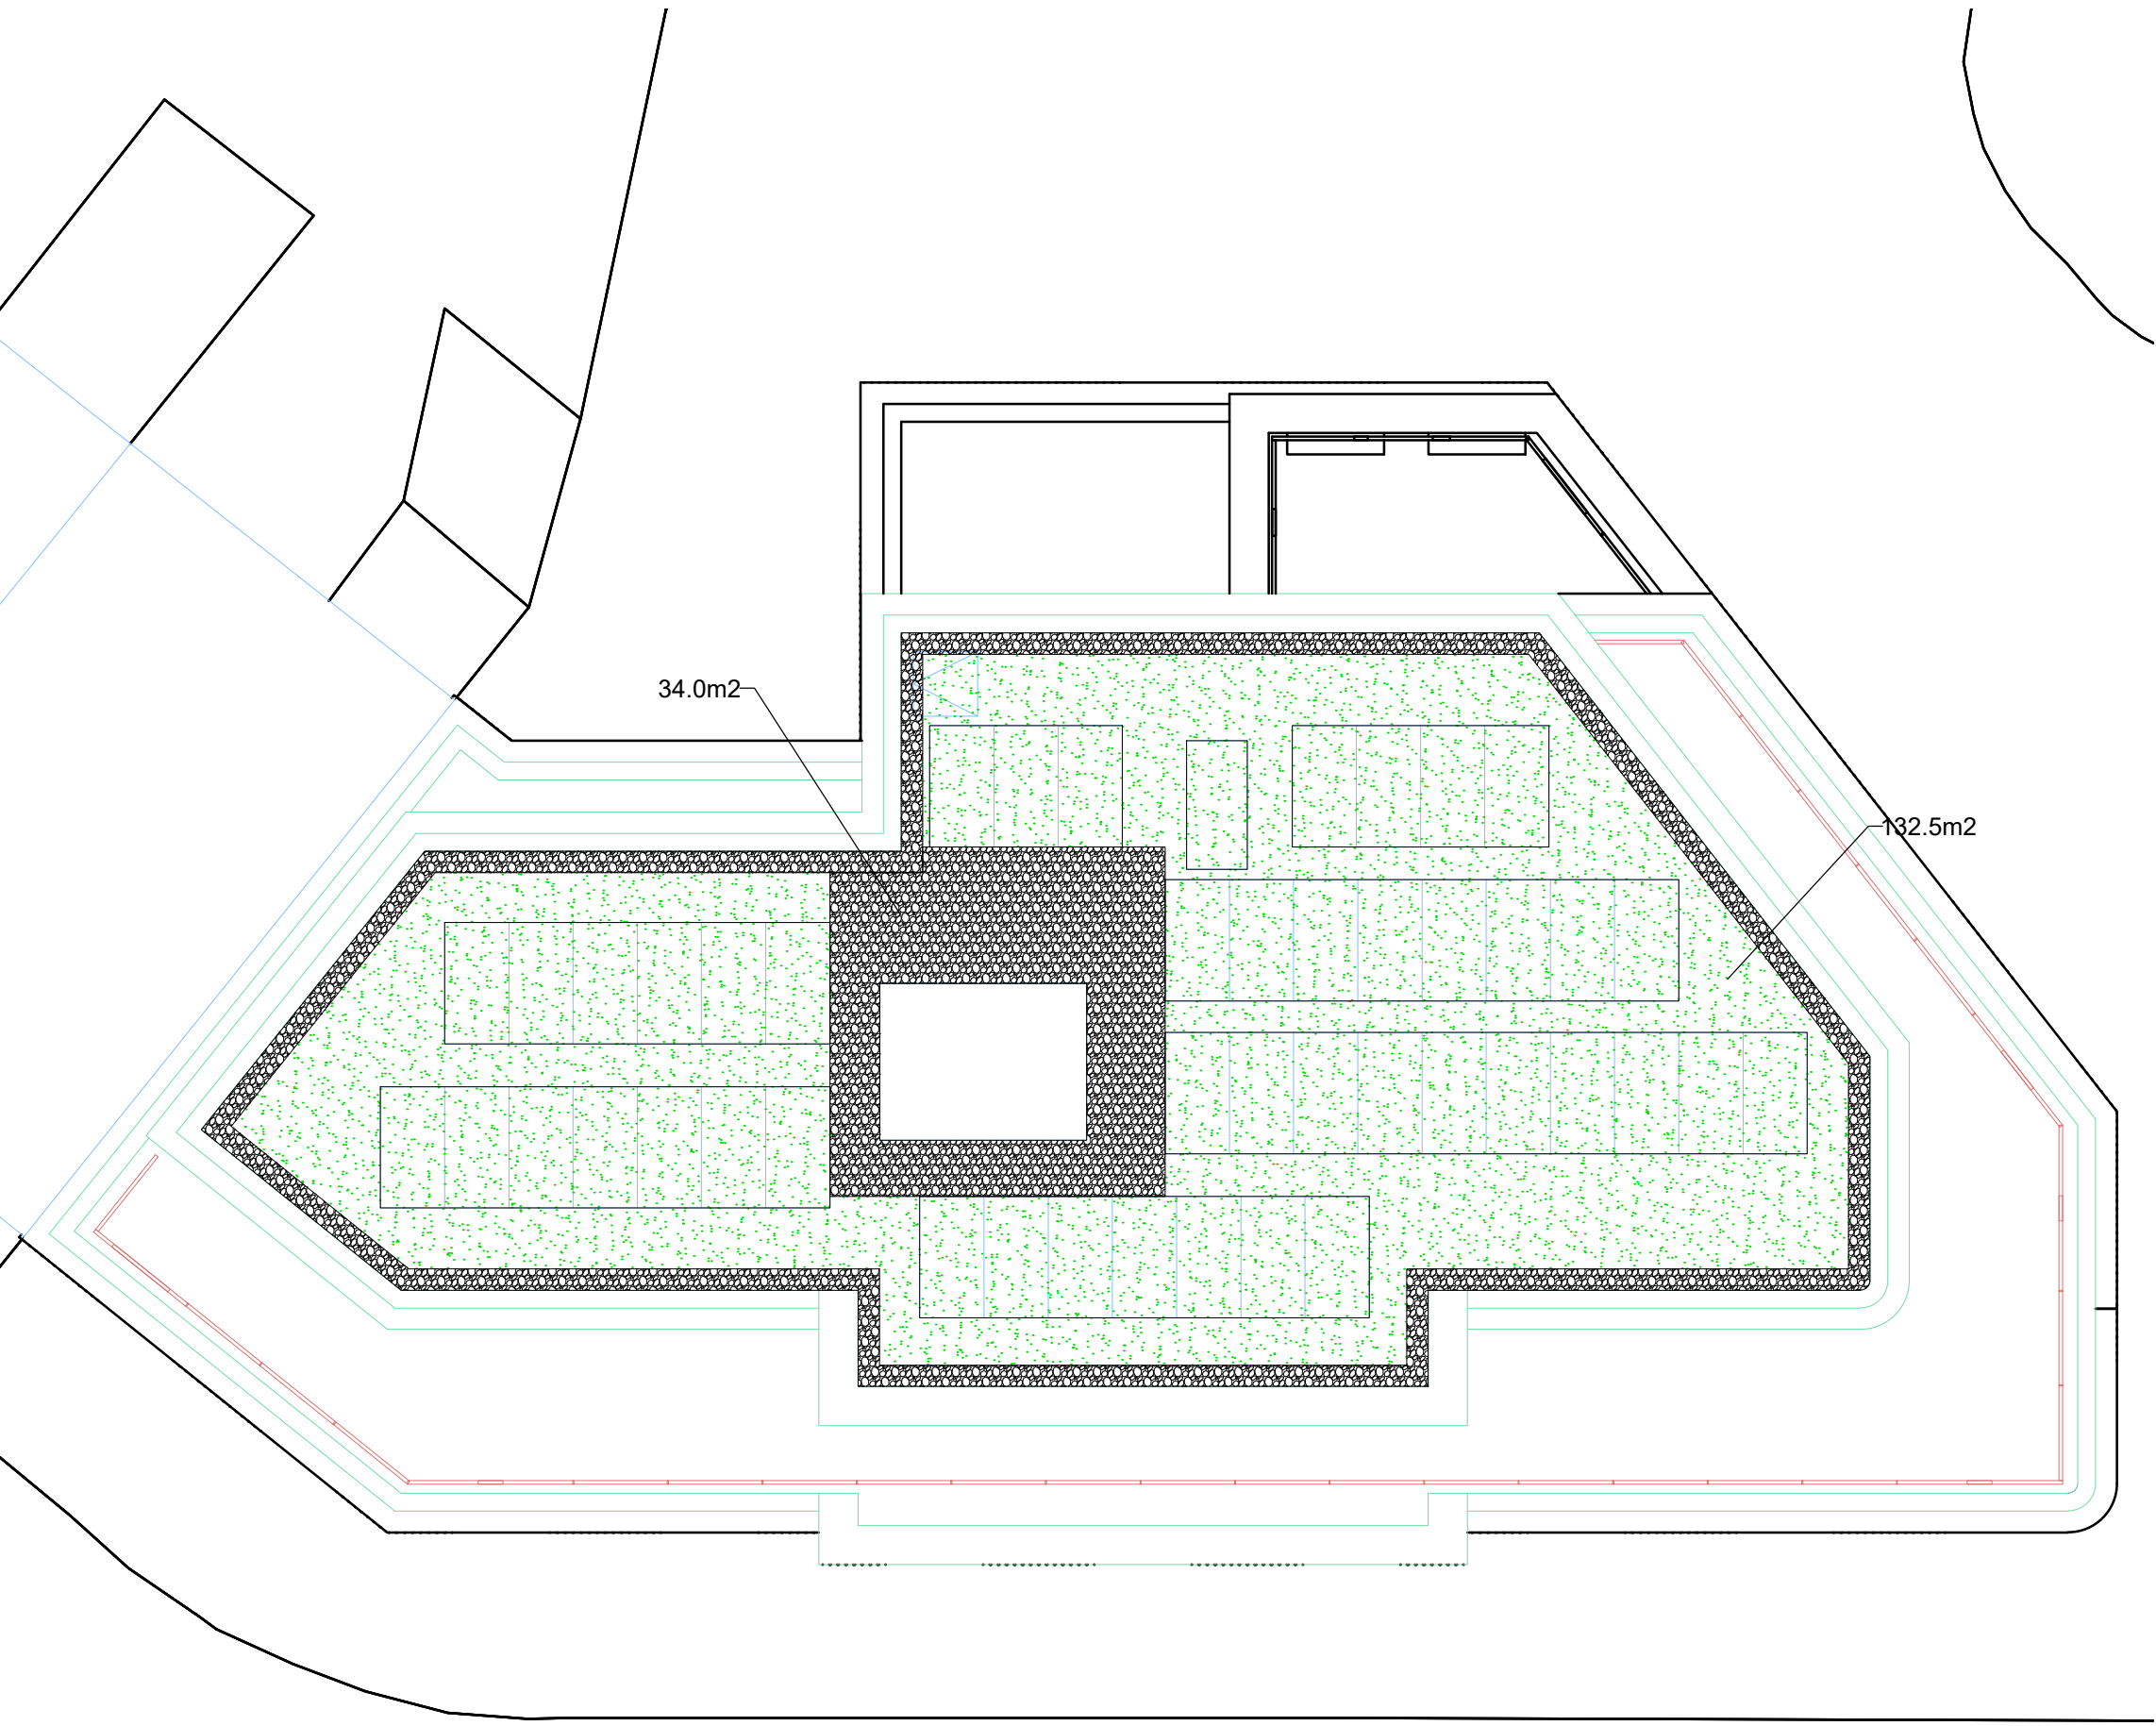

Revisions:
(see rev clouds and notes for additional explanation of change)

Rev.	Description	Dwn.	Chk.	Date
P01	WIP	BX	VS	04.08.2023
P02	Revision existing gate location	CT	VS	16.11.2023

Scale Bar
1:100
0m 5
North

outerspace

Urban + Landscape Design
The Boathouse, 27 Ferry Road
Teddington, TW11 9NN

t. 00 44 (0)20 8973 0070 e. info@outerspaceuk.com

Project
Harrington Square

Client
Salboy Ltd.

Dwg No
L-1004

Status
PLANNING

Drawing Title
UGF CALCULATIONS

Outerspace Project No
LN00700

Date
04.08.2023

Scale
1:100@A1

Rev
P01

Dwn by:
BX

Chk by:
VS

Drawing Information
© Copyright Outerspace (Urban Design) Ltd. All Right Reserved

Please note:
Figured dimensions take precedence over scale. Do Not Scale from Drawings.
Outerspace to be informed of discrepancies prior to commencement of works.
All dimensions to be checked on site.