



PROPOSAL | GARDEN FENCE & GATE

Brick: Reclaimed Bricks | Like for Like Main House  
 Colour: Terracotta  
 Fence: Wood | Colour: Honey Dark Brown  
 Gate: Wood | Colour: Honey Dark Brown

Bins Storage: 220 x 85 x 135 cm (l x w x h)  
 Bins Storage: Brickwork Like for Like Existing Main House  
 Colour: Terracotta  
 Bins Storage Doors: Wood | Colour: Honey Dark Brown

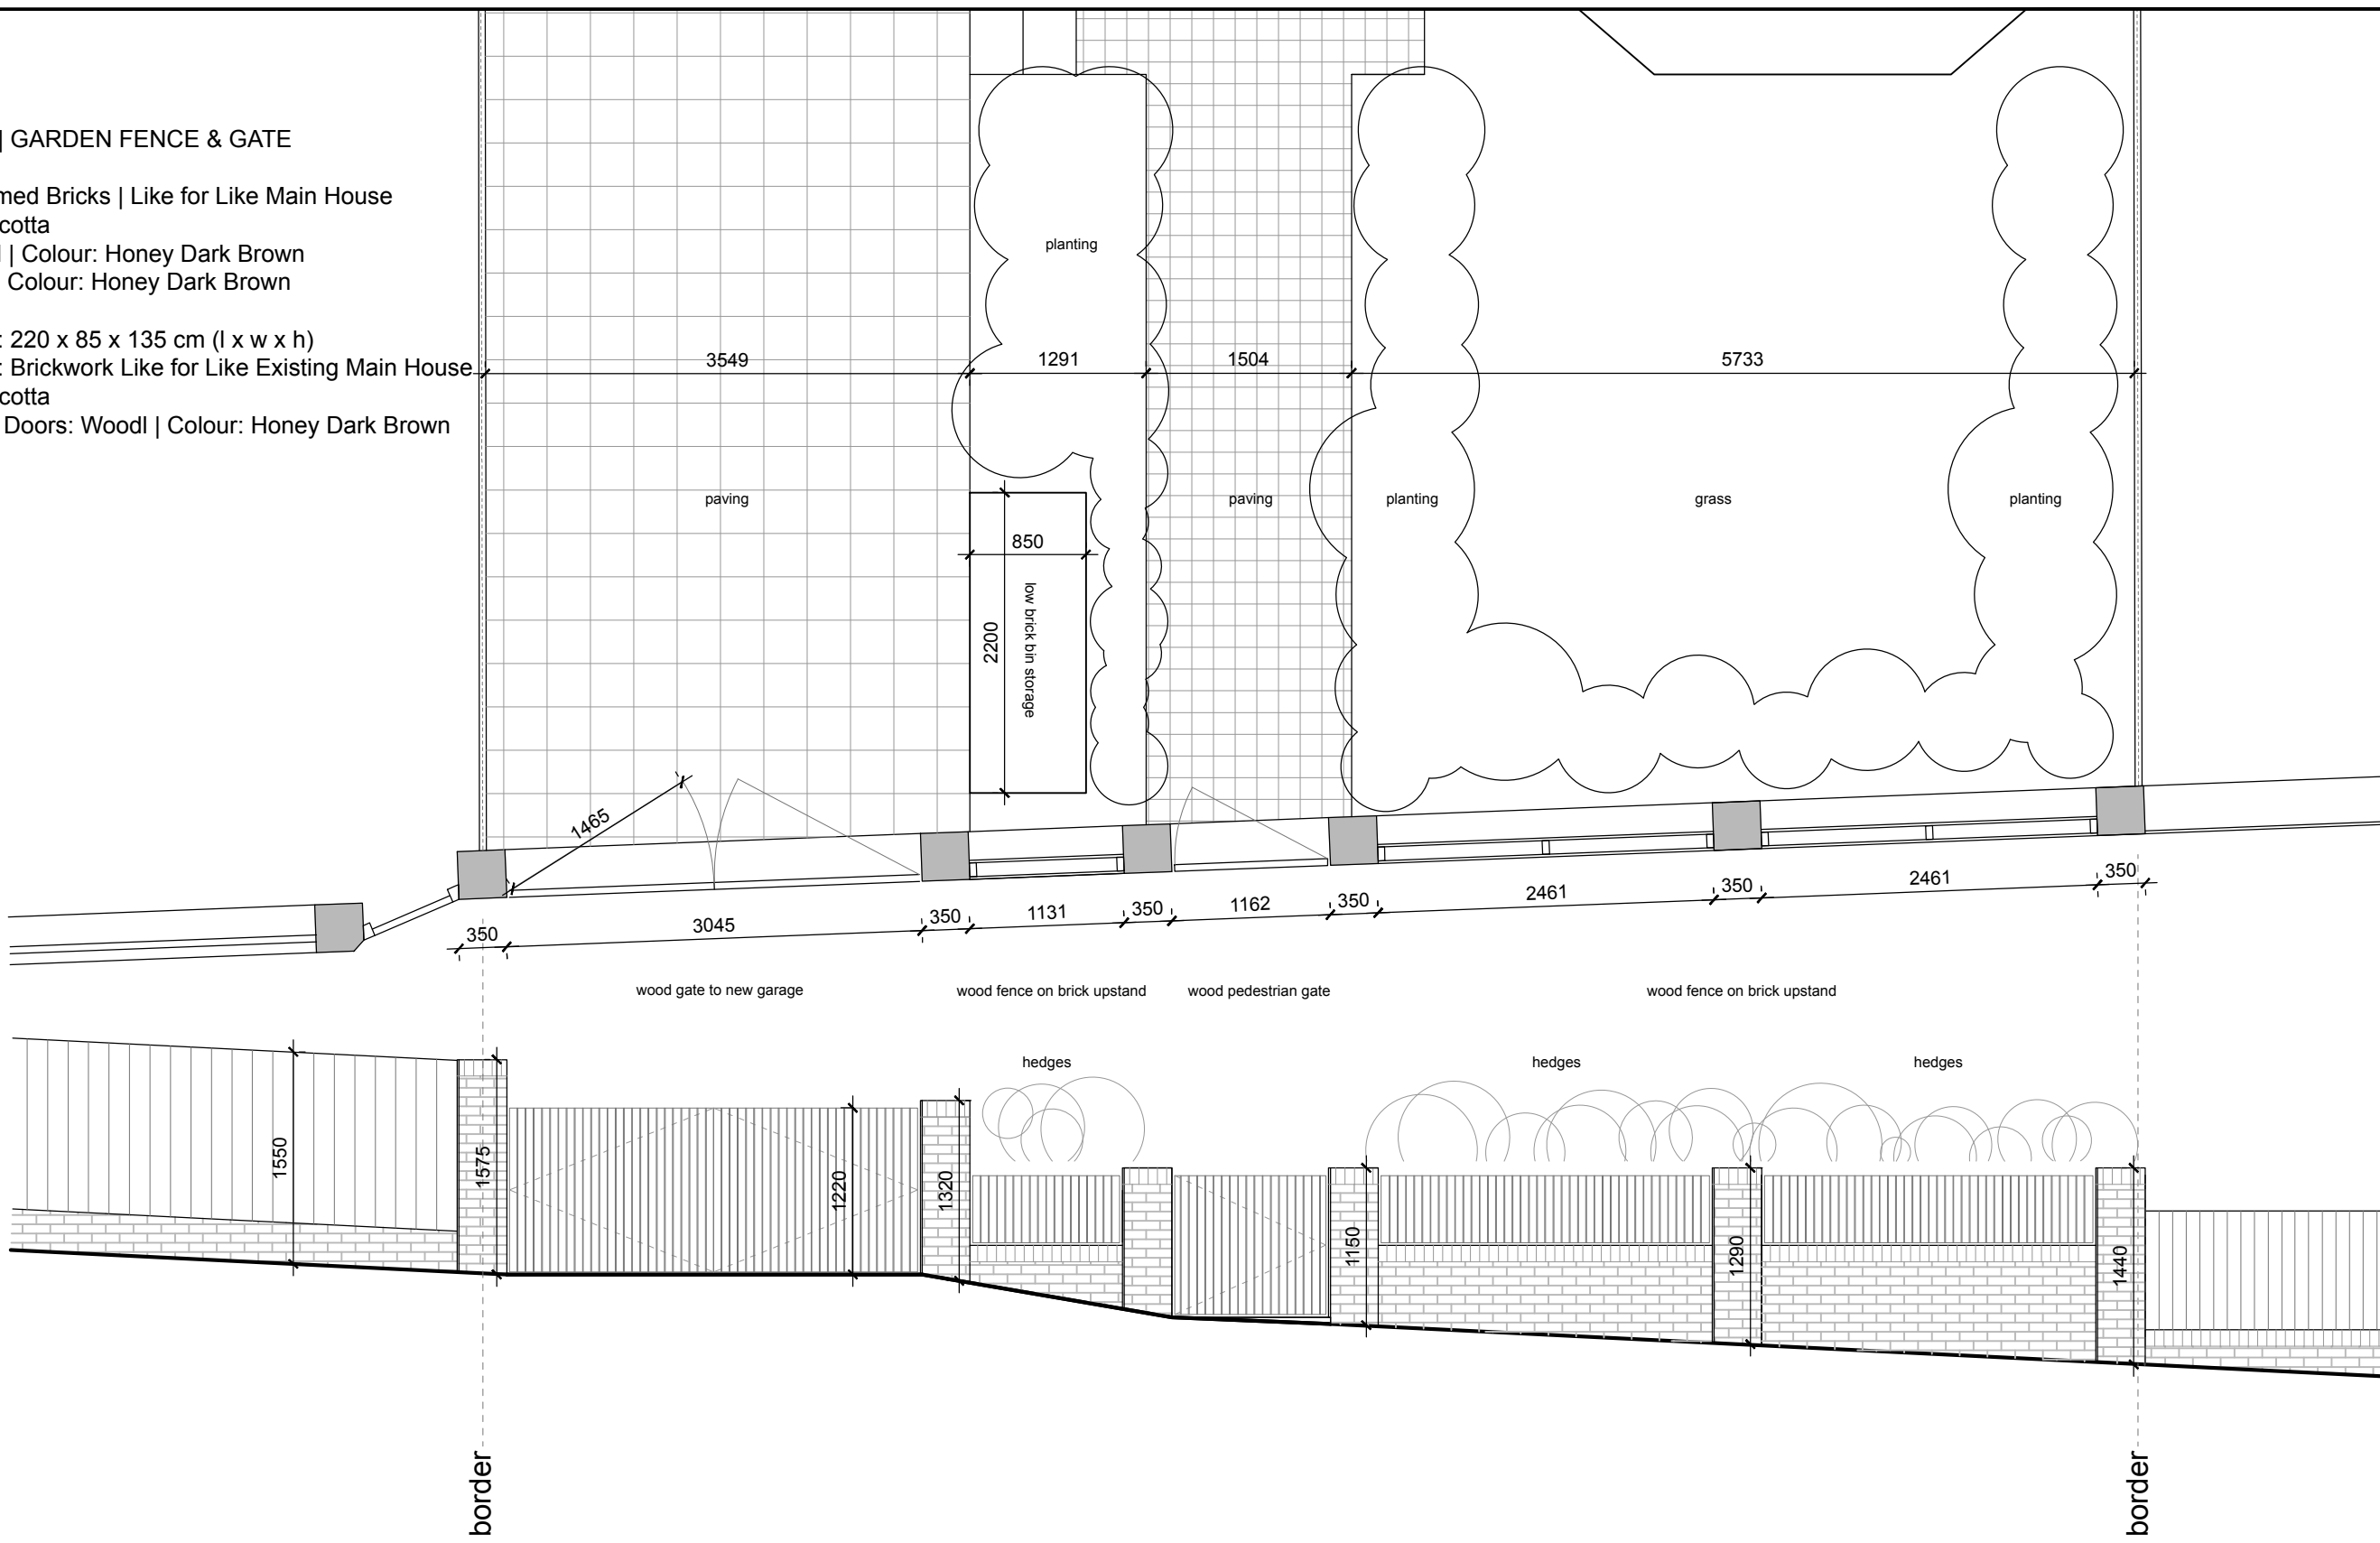

Client	CHRISANTH GRADISCHNIG
Project	38 PLATTS LANE   NW3 7NT
Drawing title	PROPOSAL   FRONT GARDEN FENCE & GATE
Stage	CONCEPT DESIGN

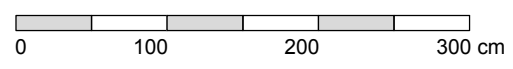

9 Charleville Mansions  
 Charleville Road | Kensington  
 London | W14 9JB | United Kingdom  
[www.bart-eyking.com](http://www.bart-eyking.com)



Drawn by	BE	Date drawn	21-11-2023
Checked by		Date checked	

All rights reserved. EYKING asserts its rights under the Copyright, Designs and Patents Act 1988 (Unless otherwise agreed in writing).  
 Figured dimensions only are to be taken from this drawing. Do not scale this drawing. All dimensions are in millimeters unless otherwise stated. All dimensions shall be checked on site prior to works commencing. Any discrepancies shall be reported to EYKING.

Scale at A3	1:50	Project number	23003	Drawing number	CD_018_A	Revision	
-------------	------	----------------	-------	----------------	----------	----------	--