


EXISTING | GARDEN PLAN
HARD SURFACE : NATURAL SOFT SURFACE

Site Area: 502.84 m2
Hard Surface including Main House, Garage & Outbuildings: 334.91 m2
Natural Soft Surface: 167.93 m2

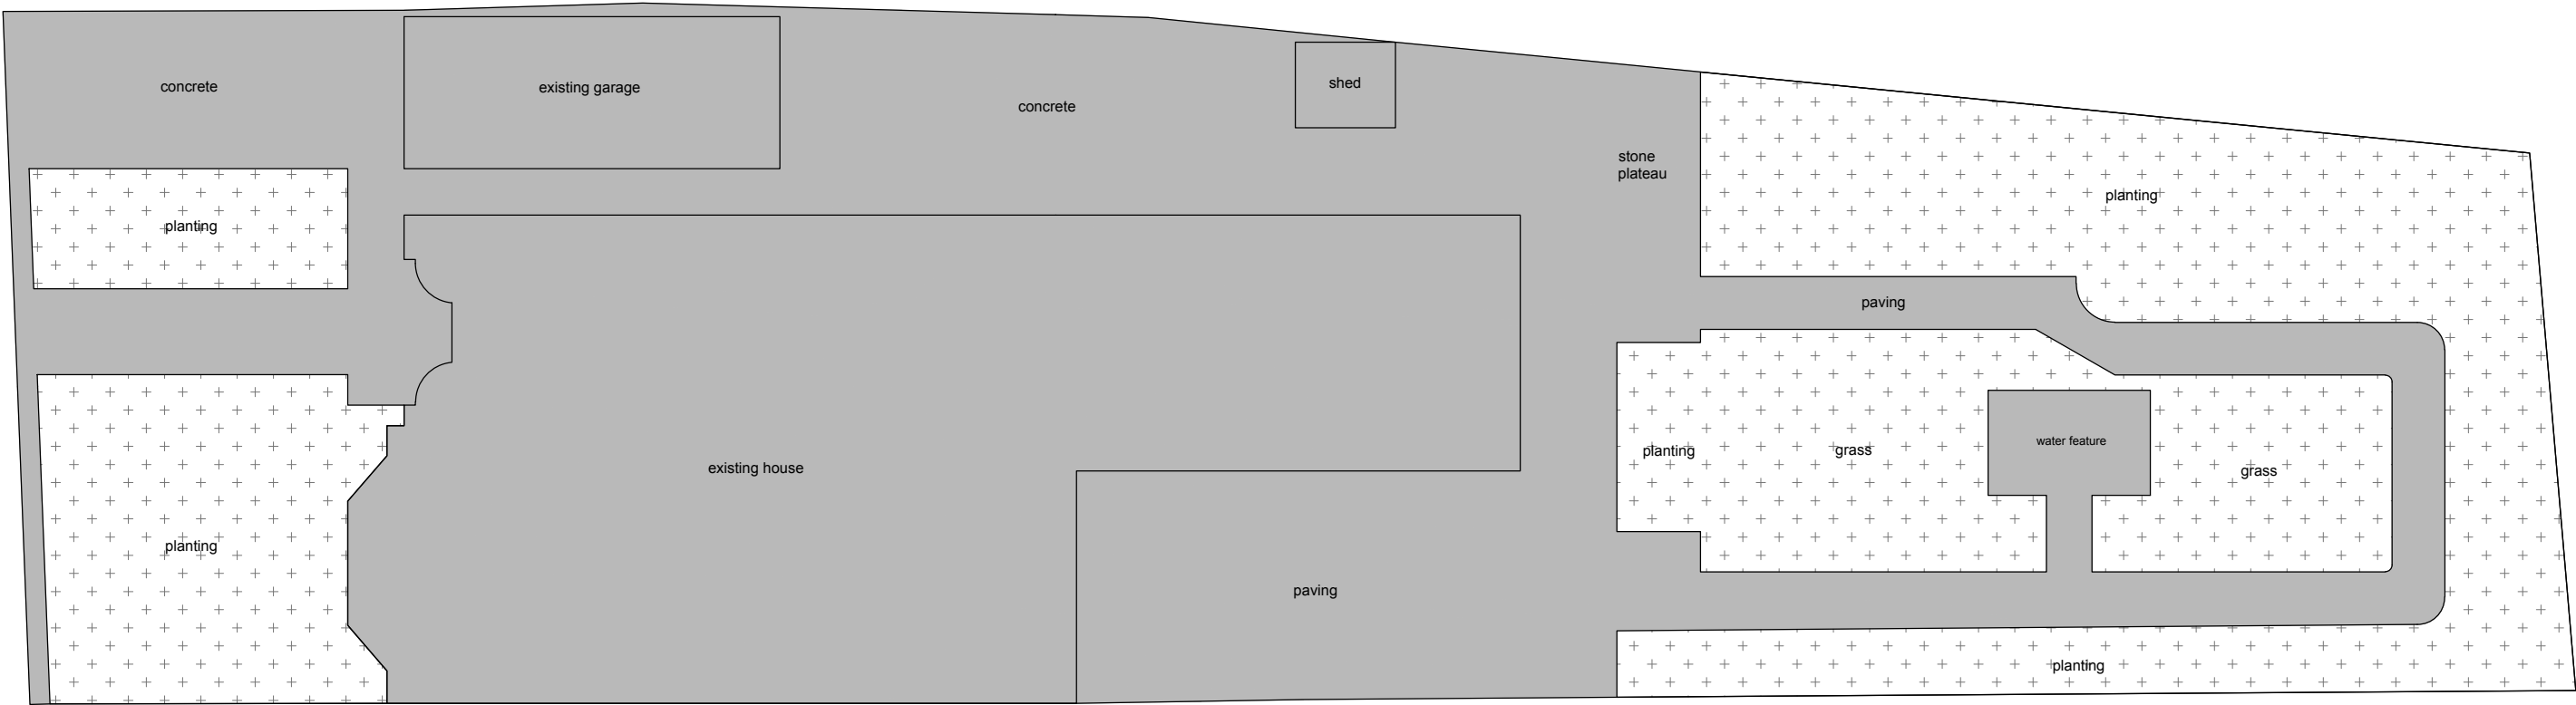

Client
CHRISANTH GRADISCHNIG
Project
38 PLATTS LANE NW3 7NT
Drawing title
EXISTING GARDEN PLAN HARD : SOFT SURFACES
Stage
CONCEPT DESIGN



9 Charleville Mansions
Charleville Road | Kensington
London | W14 9JB | United Kingdom
www.bart-eyking.com

All rights reserved. EYKING asserts its rights under the Copyright, Designs and Patents Act 1988 (Unless otherwise agreed in writing).

Figured dimensions only are to be taken from this drawing. Do not scale this drawing. All dimensions are in millimeters unless otherwise stated. All dimensions shall be checked on site prior to works commencing. Any discrepancies shall be reported to EYKING.

EYKING

EYKING

Drawn by

BE

Checked by

Date drawn

21-11-2023

Date checked

Scale at A3

Project number

Drawing number

Revision

1:120

23003

CD_004