


PROPOSAL | GARDEN PLAN
 HARD SURFACE : NATURAL SOFT SURFACE

Site Area: 502.84 m²
 Hard Surface including Main House, Garage, Bin Storage: 334.07 m²
 Natural Soft Surface: 168.77 m²

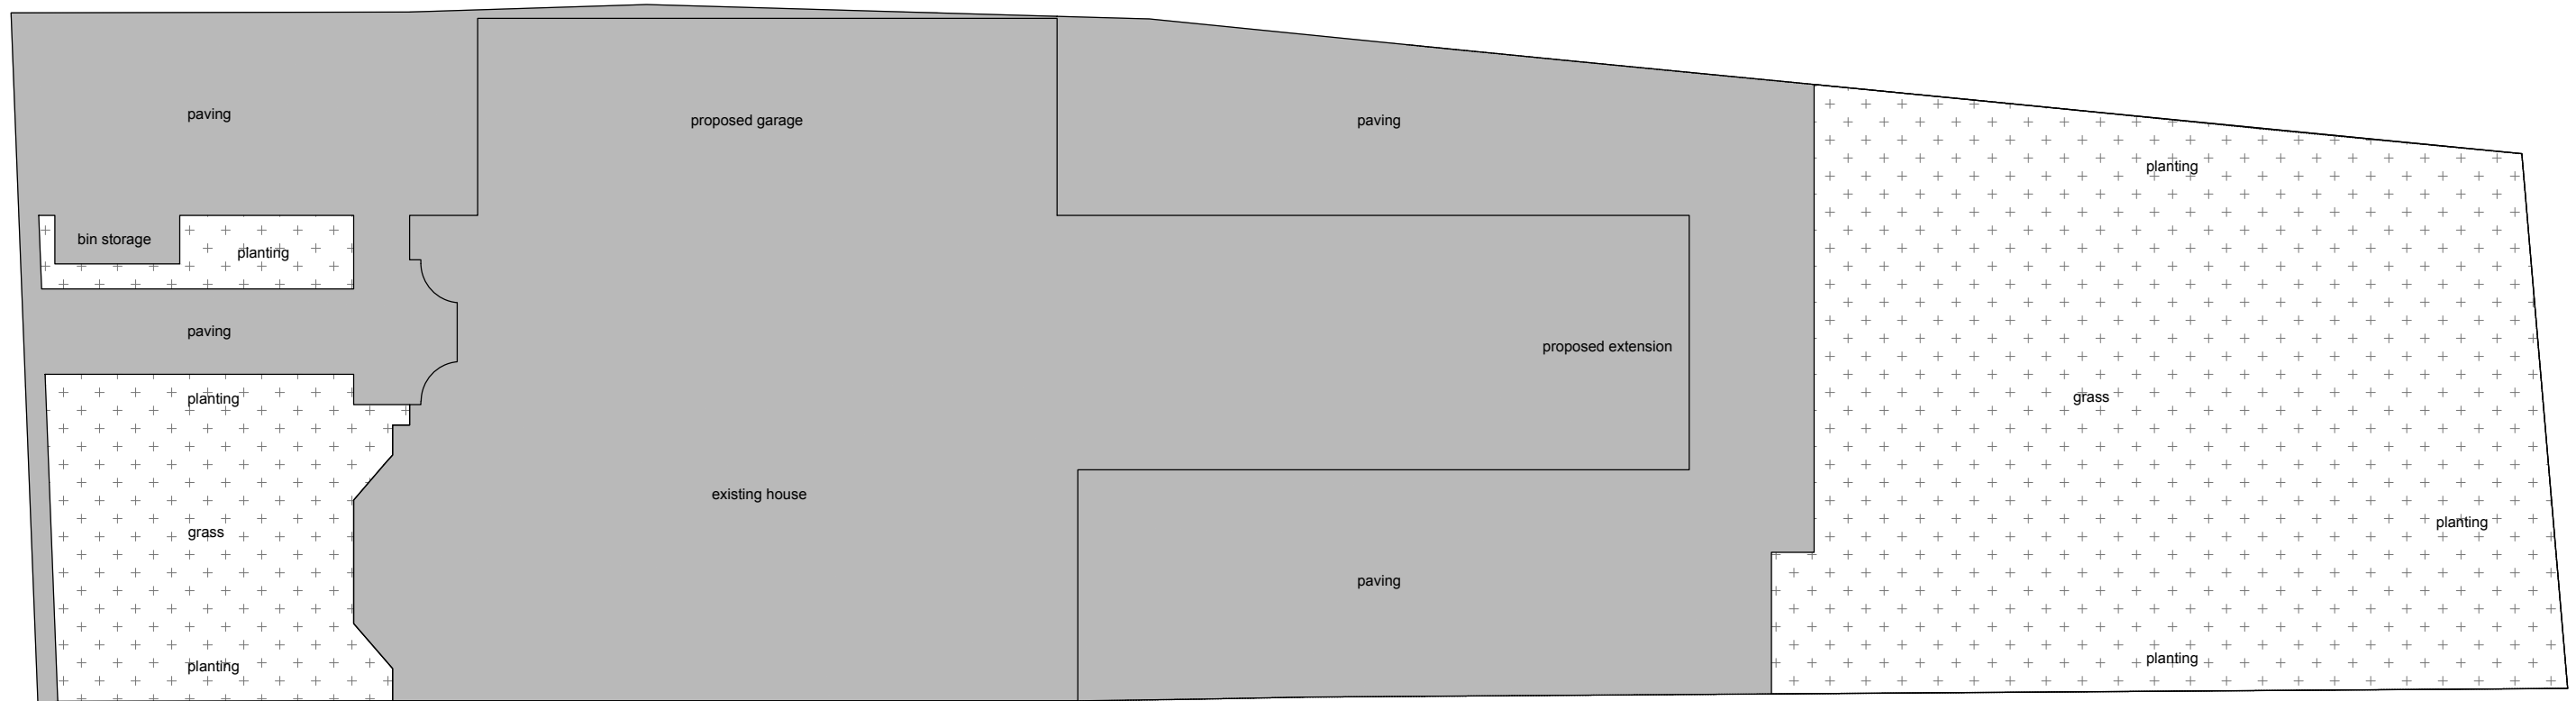

Client	CHRISANTH GRADISCHNIG
Project	38 PLATTS LANE NW3 7NT
Drawing title	PROPOSAL GARDEN PLAN HARD : SOFT SURFACES
Stage	CONCEPT DESIGN



9 Charleville Mansions
 Charleville Road | Kensington
 London | W14 9JB | United Kingdom
www.bart-eyking.com

All rights reserved. EYKING asserts its rights under the Copyright, Designs and Patents Act 1988 (Unless otherwise agreed in writing).

Figured dimensions only are to be taken from this drawing. Do not scale this drawing. All dimensions are in millimeters unless otherwise stated. All dimensions shall be checked on site prior to works commencing. Any discrepancies shall be reported to EYKING.

EYKING

Drawn by	BE	Date drawn	21-11-2023
Checked by		Date checked	

Scale at A3	Project number	Drawing number	Revision
1:120	23003	CD_014	