





01 Location/Block Plan
 Scale 1:500@A1

PRE-EXISTING

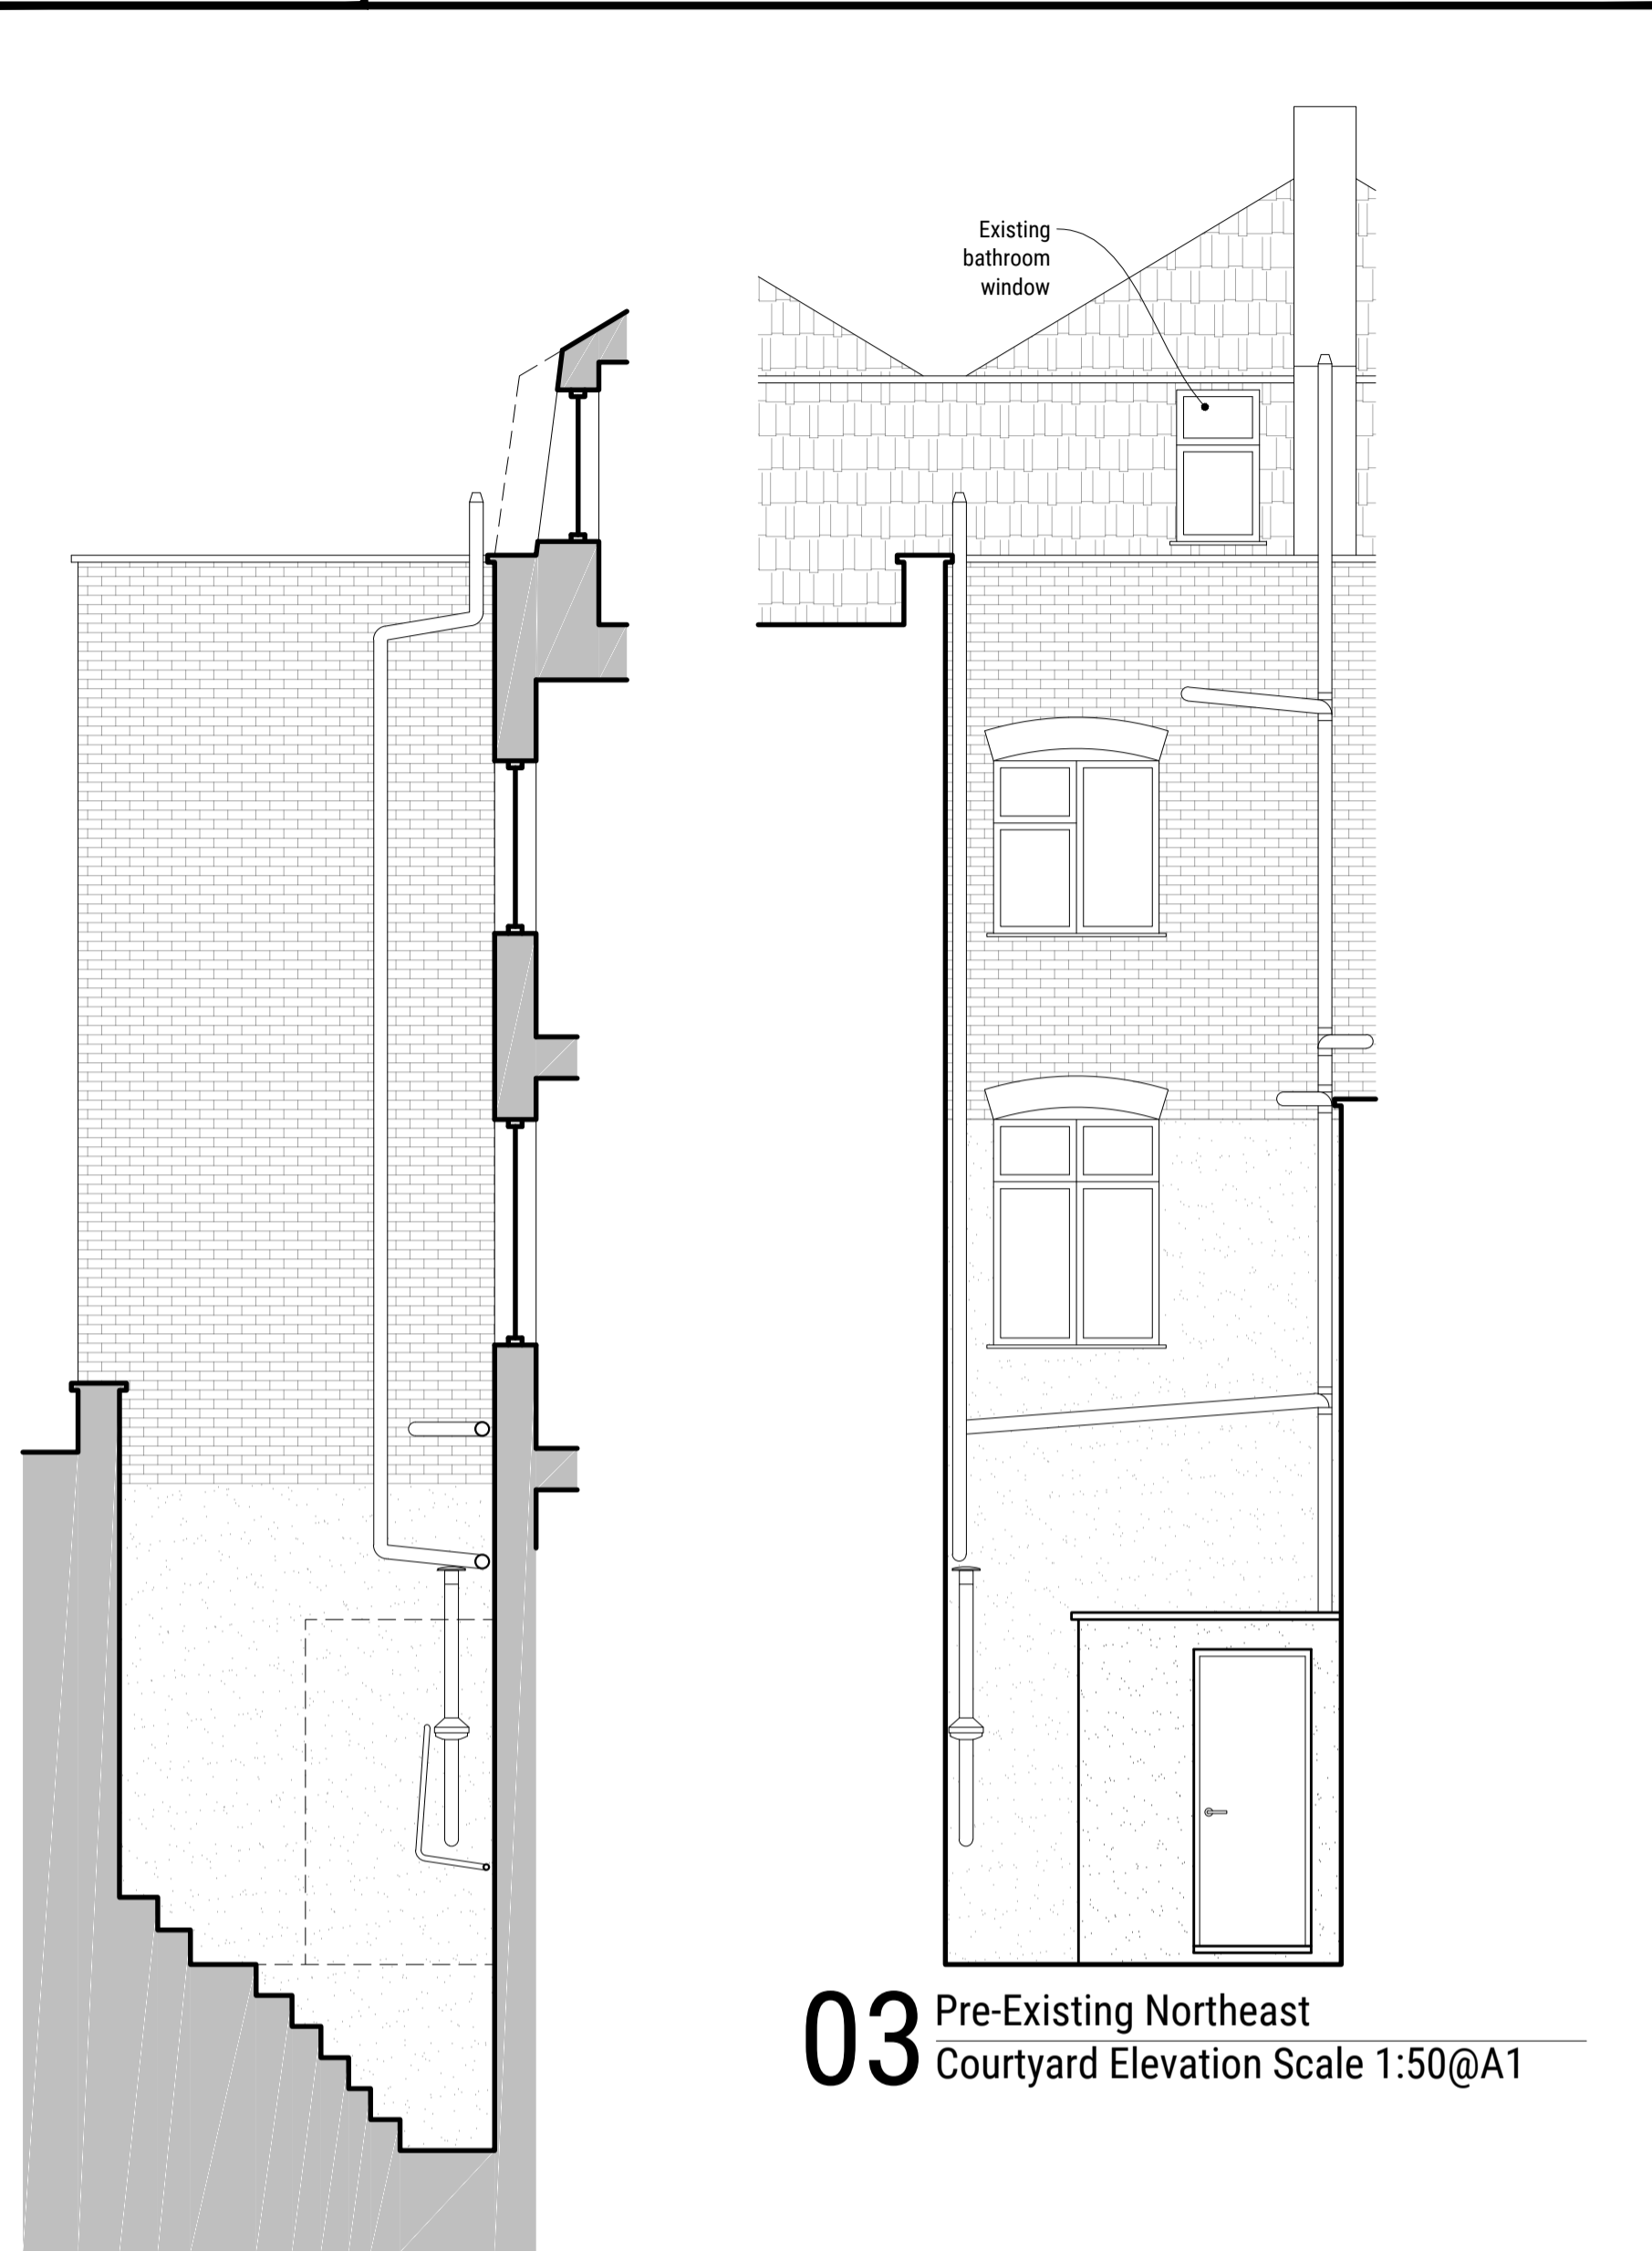

02 Pre-Existing Northwest
 Courtyard Elevation Scale 1:50@A1


03 Pre-Existing Northeast
 Courtyard Elevation Scale 1:50@A1

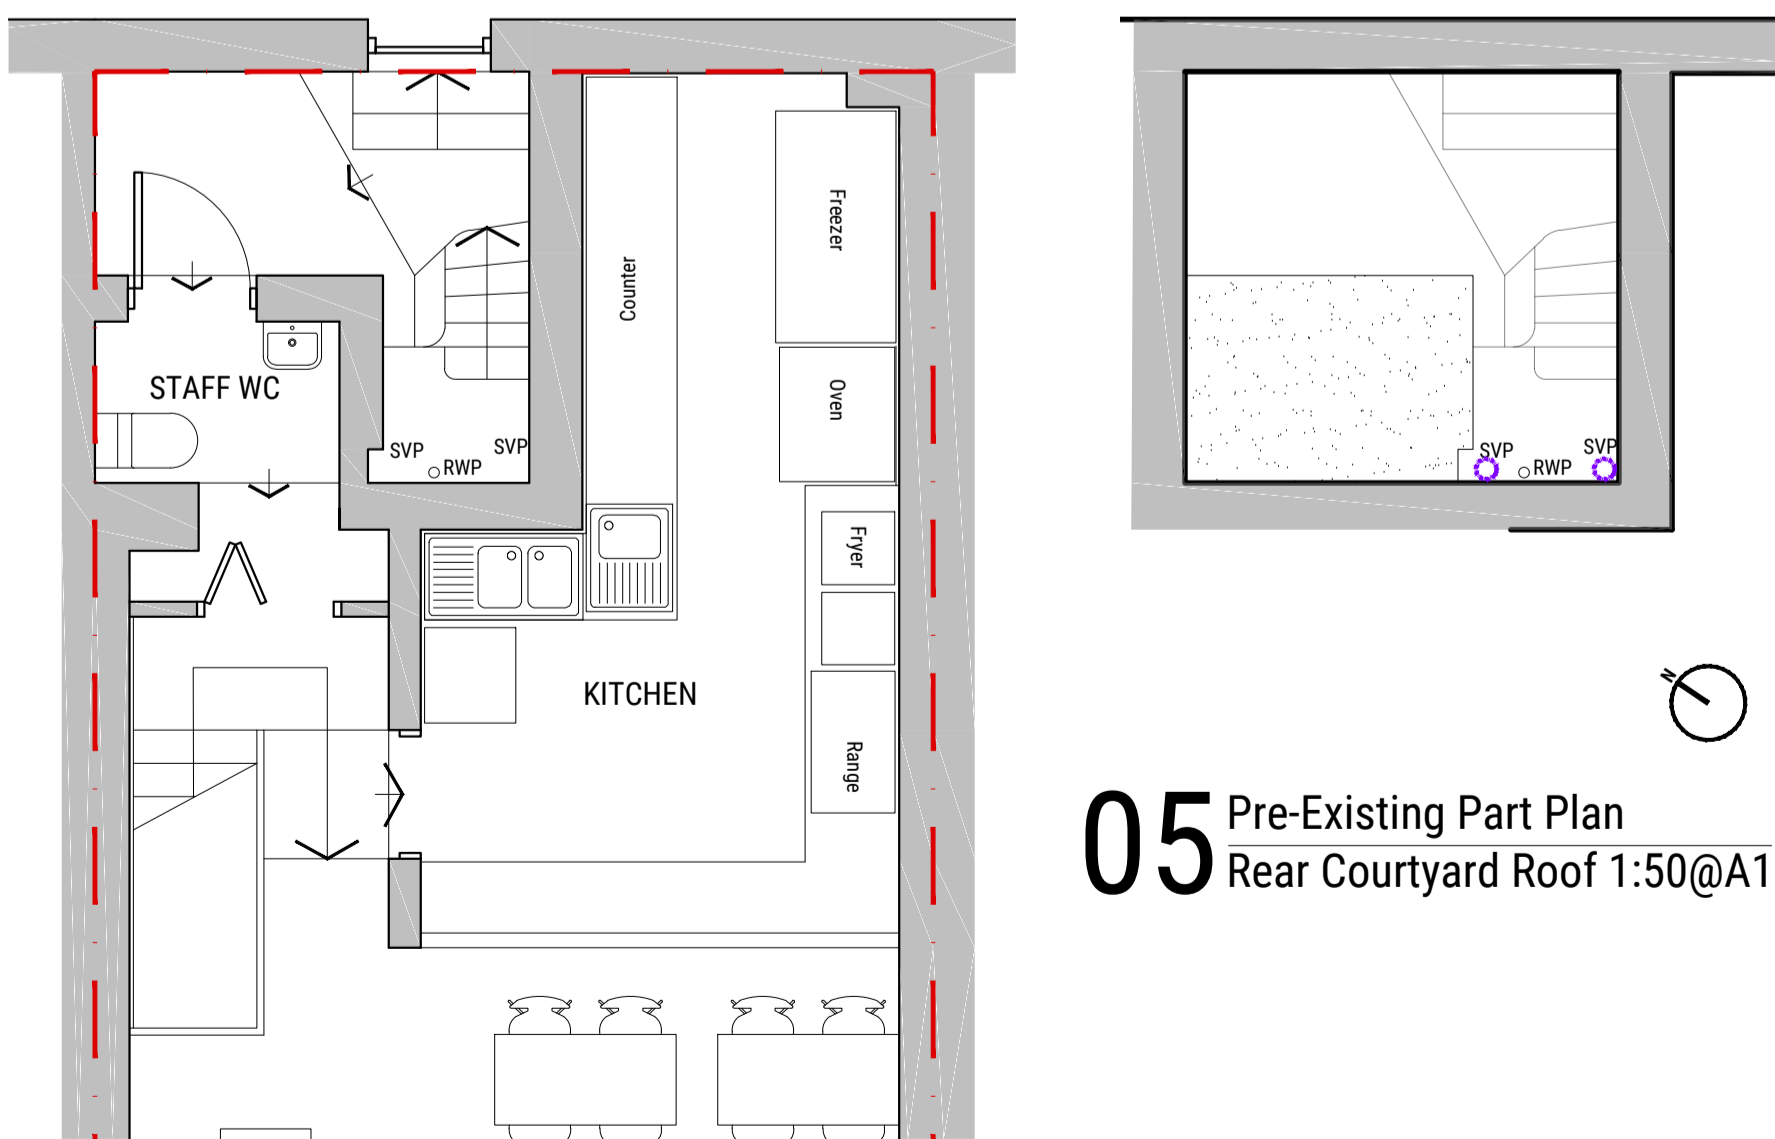

04 Pre-Existing Part Plan
 Rear Courtyard Ground Floor 1:50@A1


05 Pre-Existing Part Plan
 Rear Courtyard Roof 1:50@A1

EXISTING/PROPOSED

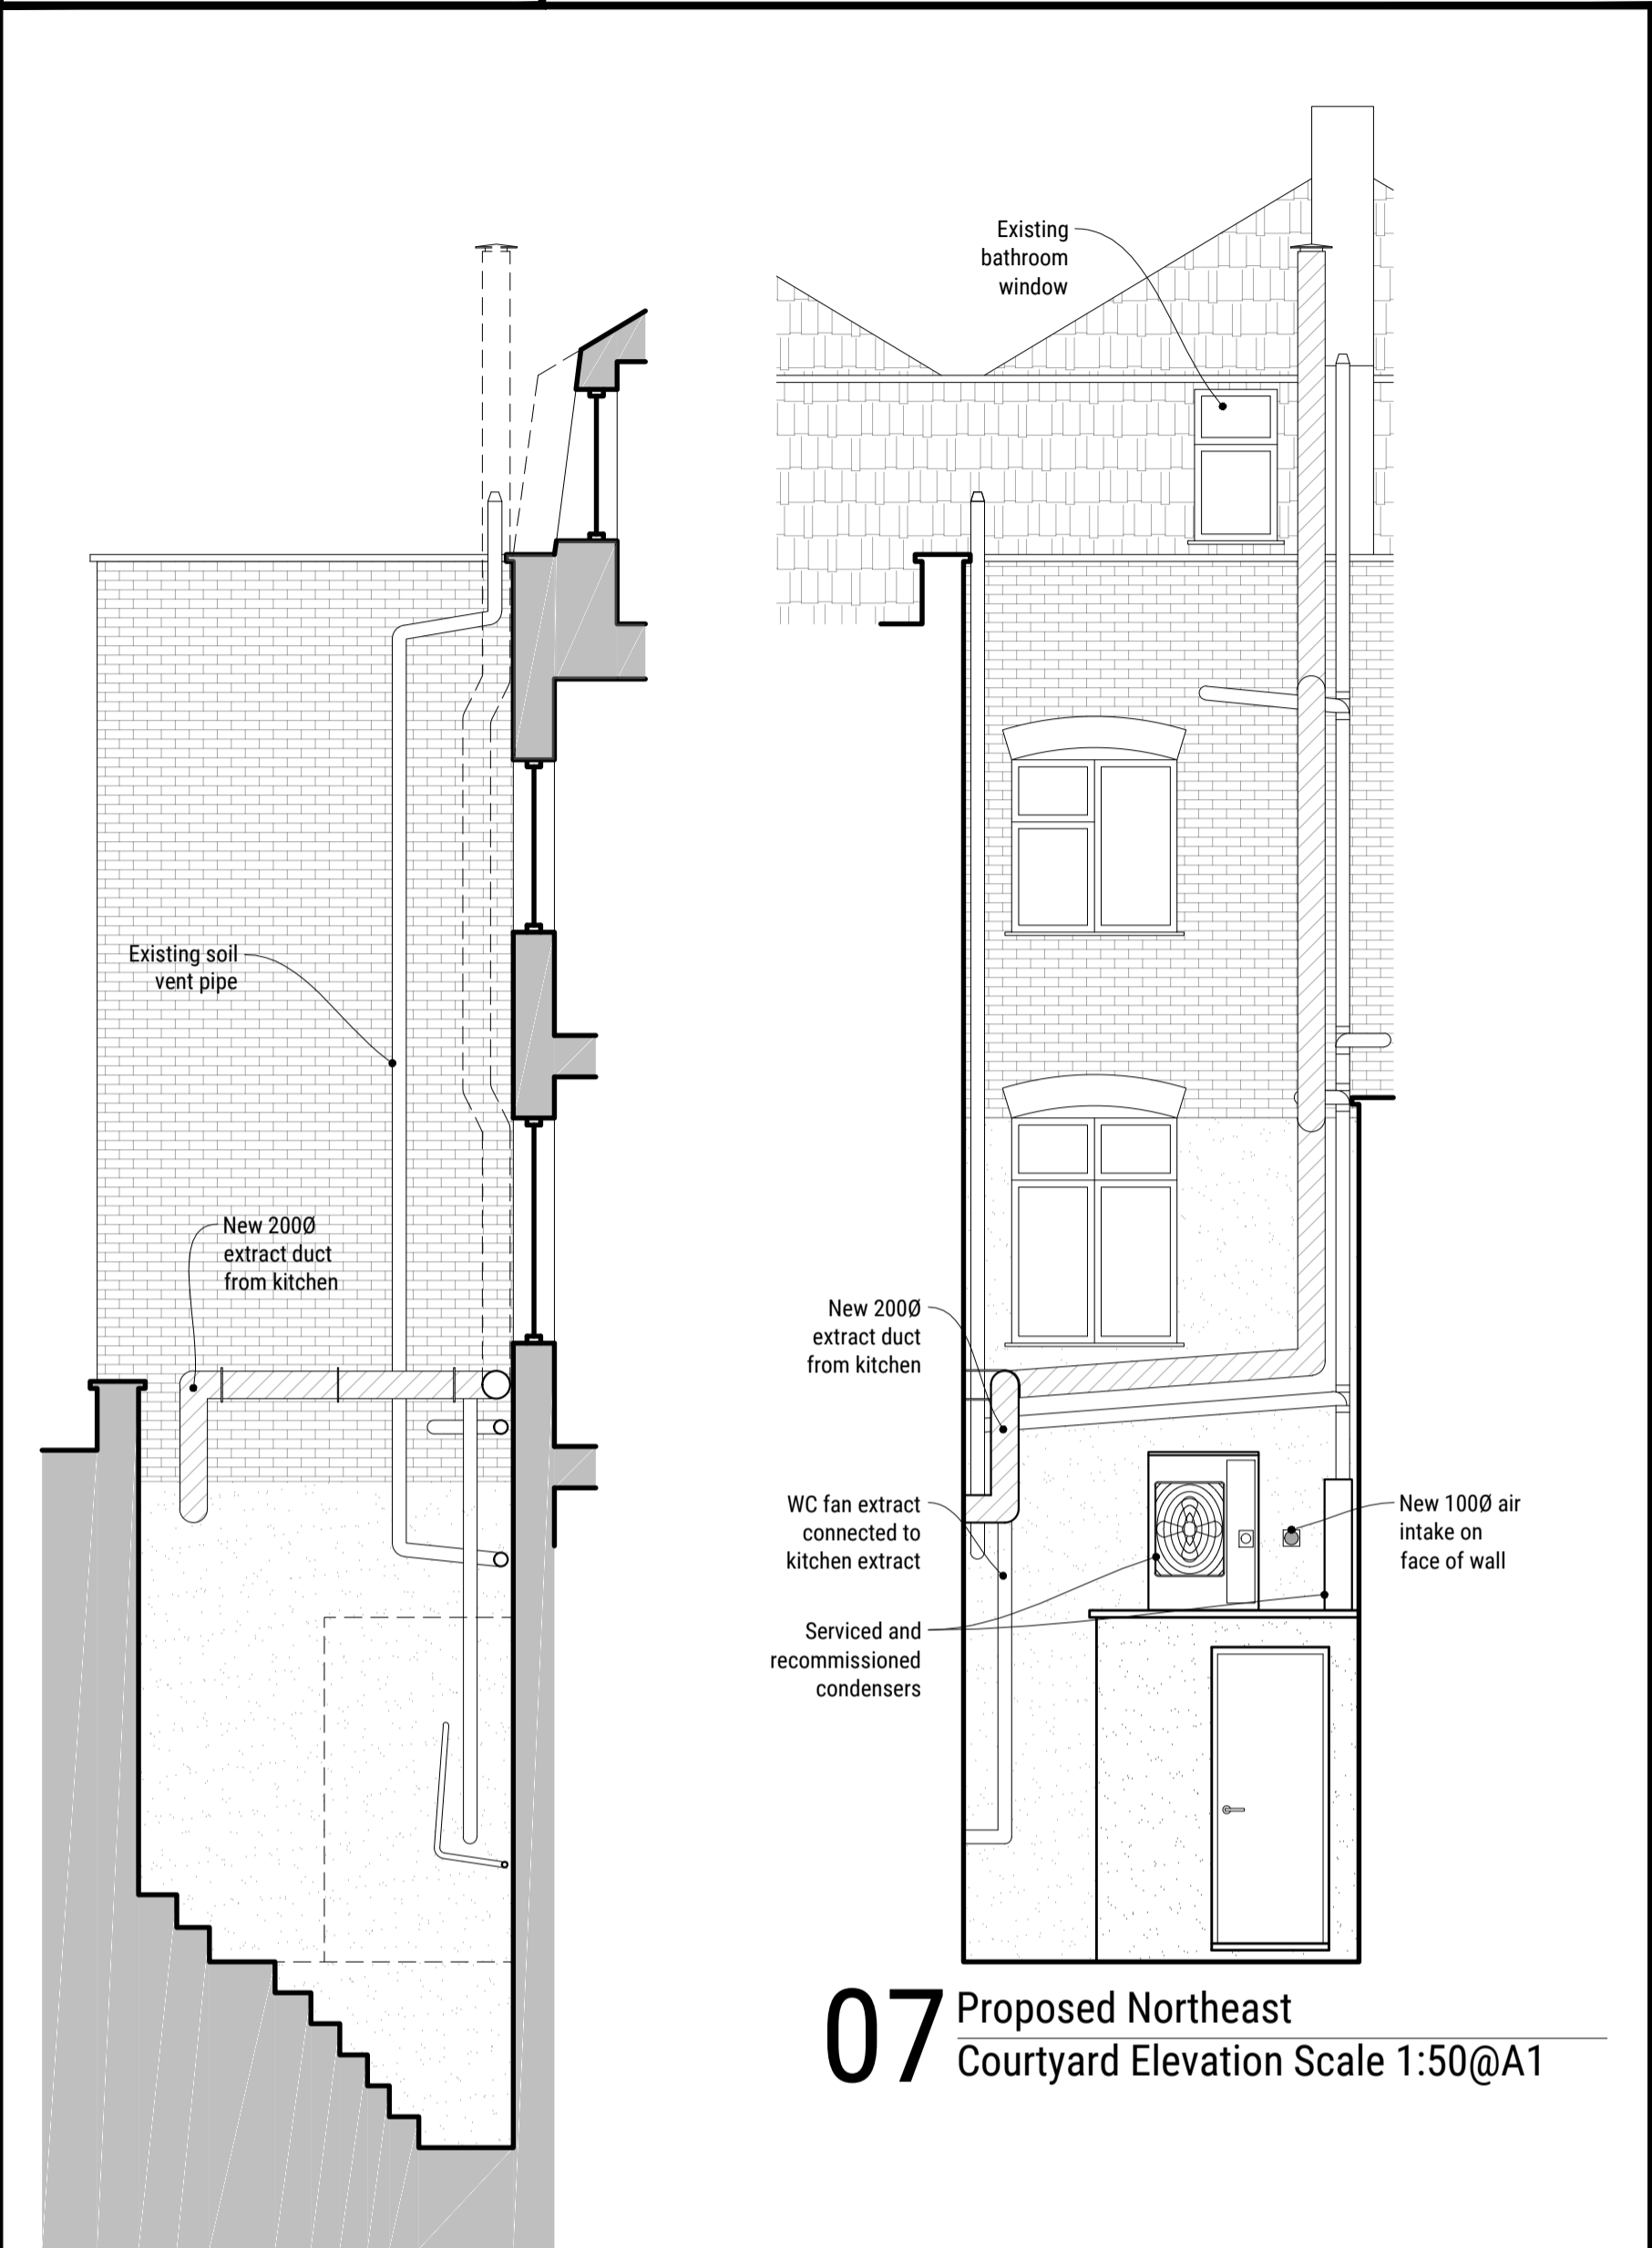

06 Proposed Northwest
 Courtyard Elevation Scale 1:50@A1

07 Proposed Northeast
 Courtyard Elevation Scale 1:50@A1

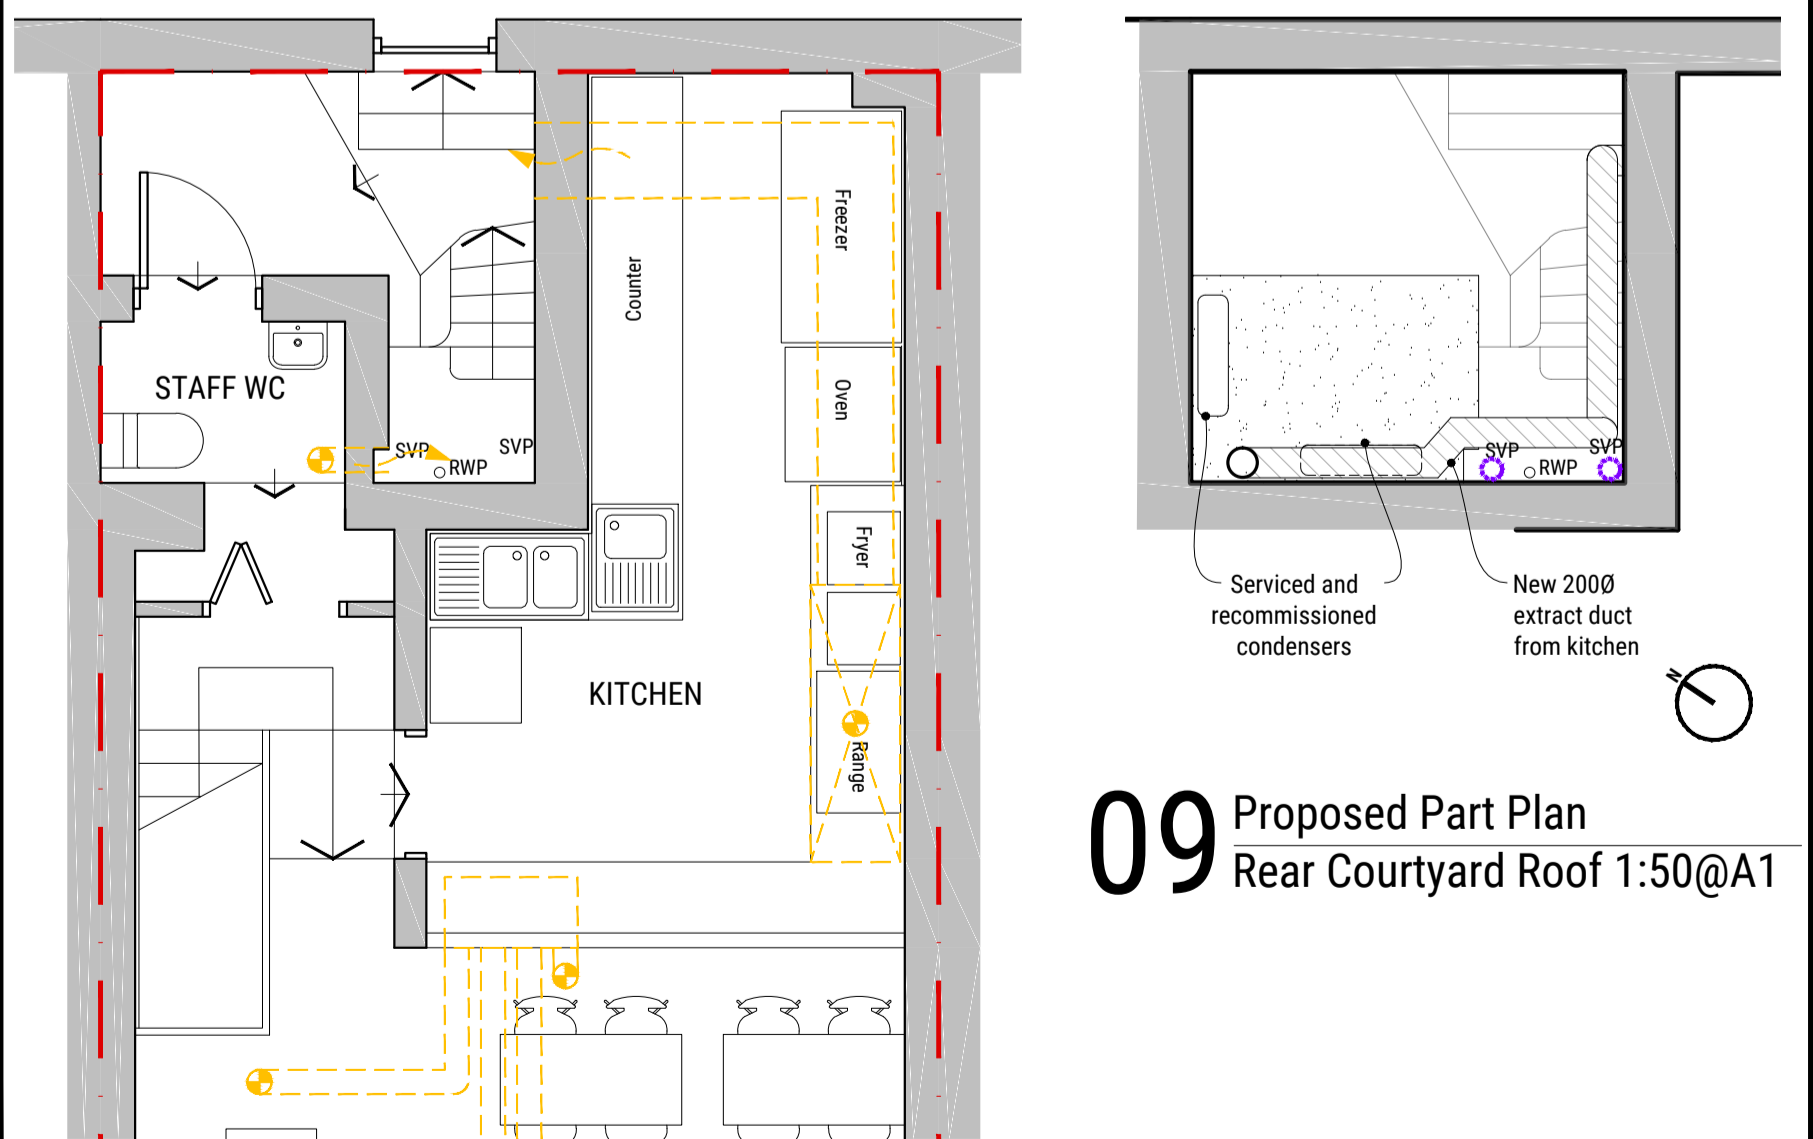

08 Proposed Part Plan
 Rear Courtyard Ground Floor 1:50@A1

09 Proposed Part Plan
 Rear Courtyard Roof 1:50@A1

- GENERAL NOTES**
1. For the purpose of design development and construction this drawing must not be scaled and only written or calculated dimensions used.
 2. Any errors or divergences should be referred to the originator.
 3. All dimensions to be checked on site.
 4. All drawings are to be read in conjunction with the relevant consultants drawings, schedules, and specifications.
- CDM REGULATIONS**
- This warning symbol indicates the presence of an unusual or notable risk to the Health and Safety of contractors or occupants

REV.	DATE	ISSUE DESCRIPTION	DRAWN	CHECKED
B	28/04/22	PRE-EXISTING SHOWN	SK	SK
A	03/10/21	PRE-EXISTING SHOWN	SK	SK
-	13/08/21	PRELIMINARY	SK	SK

SEBOUH ARCHITECTS
 SEBOUH ARCHITECTS
 55 Salisbury Walk
 London N19 5DS
 WWW.SEBOUH.UK

PROJECT
 CAFÉ REFURBISHMENT

CLIENT
 LUMI 1 LTD.

ADDRESS
 LUMI, 82 CAMDEN HIGH STREET,
 LONDON NW1 0LT

DRAWING NAME
 PRE-EXISTING / EXTG / PROPOSED
 PART PLANS / ELEVATIONS

STATUS	SCALE	SHEET
STAGE 6	AS INDICATED	A1
PROJECT NO. 2107-02	DRAWING NO. (25)M-401	REVISION B