


NOTE:  
CAN BE SCALED FOR PLANNING PURPOSES  
CONTRACTOR TO VERIFY ALL DIMENSIONS ON SITE  
CROSS REFER TO ALL RELEVANT SPECIFICATIONS, SCHEDULES,  
DETAILS AND CONSULTANTS DRAWINGS  
THIS DRAWING IS BASED ON SURVEY INFORMATION BY OTHERS

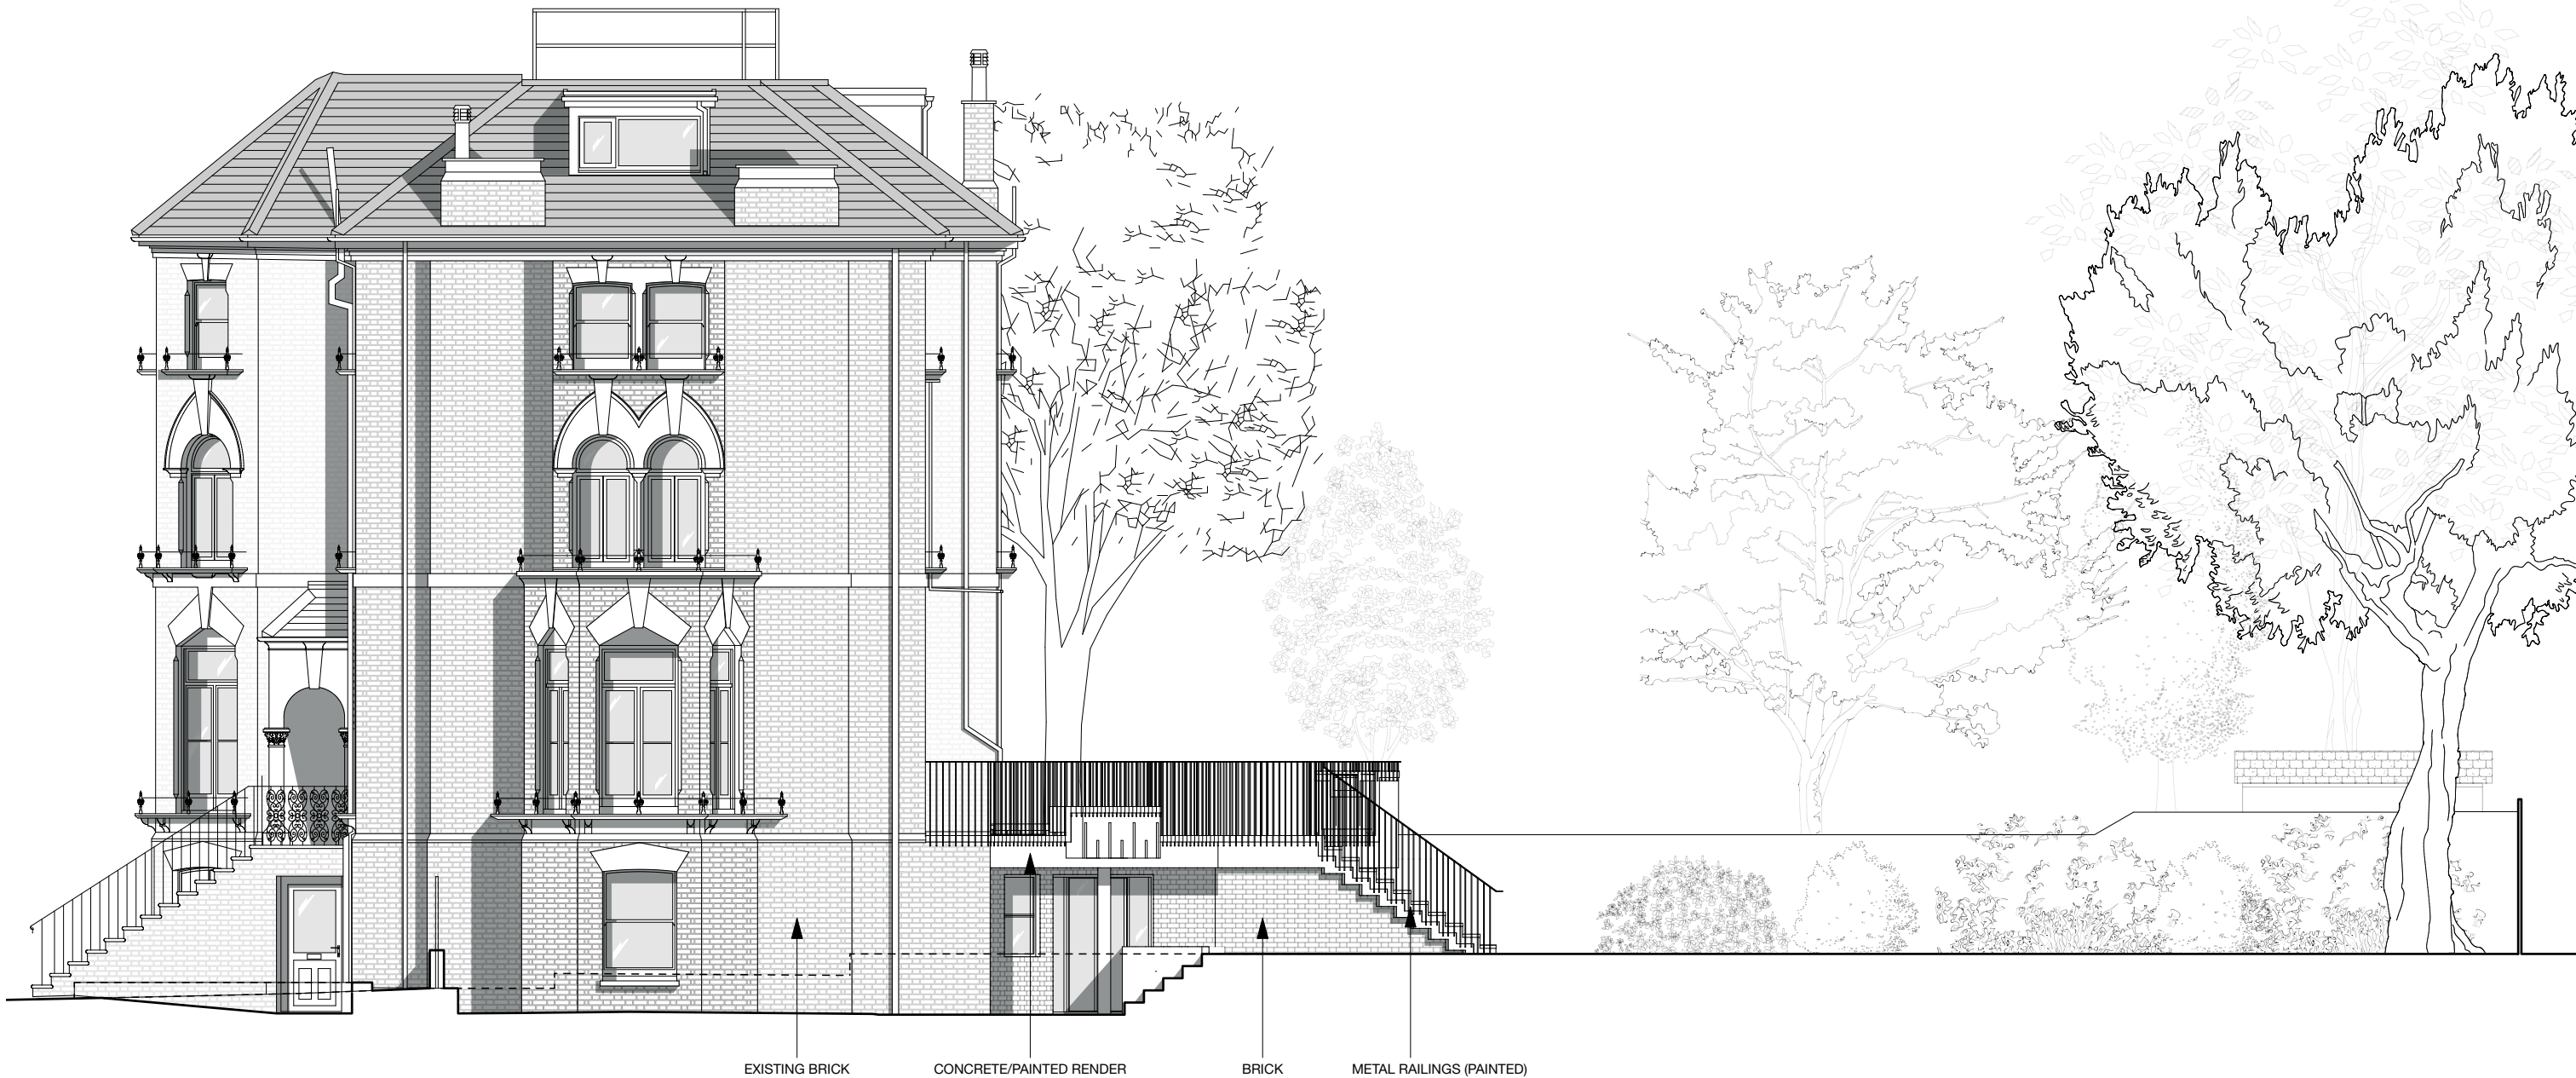

REVISIONS				DRAWING TITLE		
A	Minor revision	CG	02.11.23	<b>Thurlow Road (no.20)</b> <b>PLANNING</b> Proposed Side (SW) Elevation		
				Scale 1:100	No. 23_01_P05A	
No.	Description	By	Date	Drawn CG	Checked RN	Date 22:09:23

