


NOTE:
CAN BE SCALED FOR PLANNING PURPOSES
CONTRACTOR TO VERIFY ALL DIMENSIONS ON SITE
CROSS REFER TO ALL RELEVANT SPECIFICATIONS, SCHEDULES,
DETAILS AND CONSULTANTS DRAWINGS
THIS DRAWING IS BASED ON SURVEY INFORMATION BY OTHERS

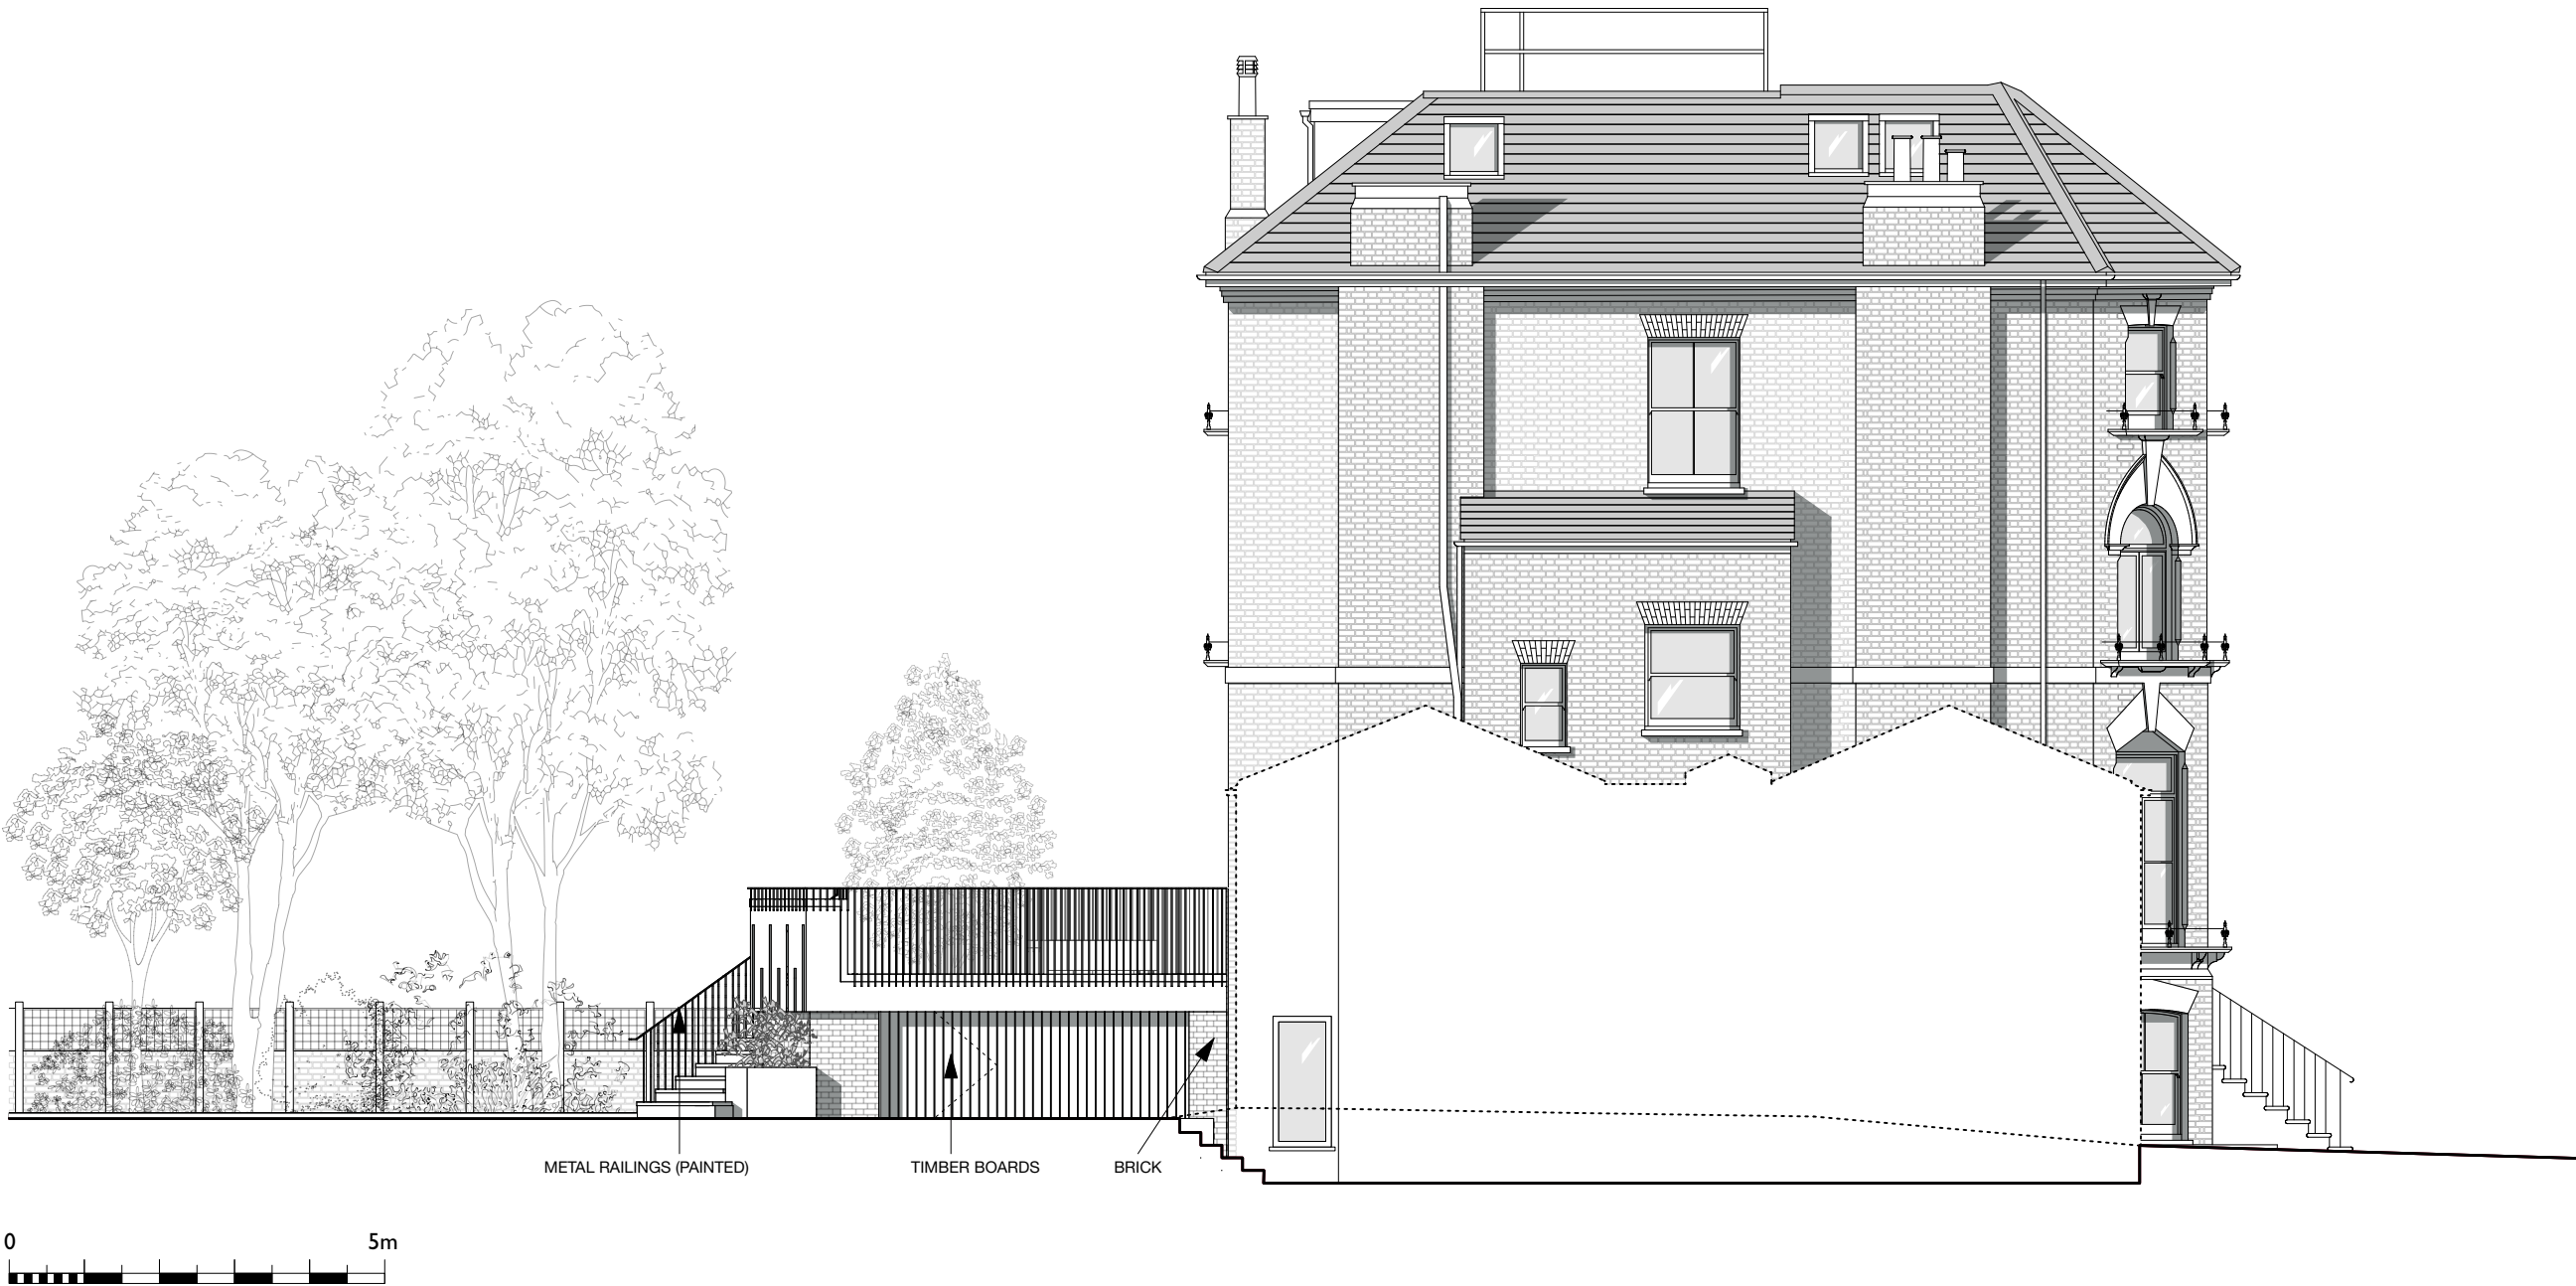

REVISIONS				DRAWING TITLE		
A	Minor revision	CG	02.11.23	Thurlow Road (no.20) PLANNING Proposed Side (NE) Elevation		
				Scale 1:100	No. 23_01_P06A	
No.	Description	By	Date	Drawn CG	Checked RN	Date 22:09:23

