



0 1 2 3 4 5

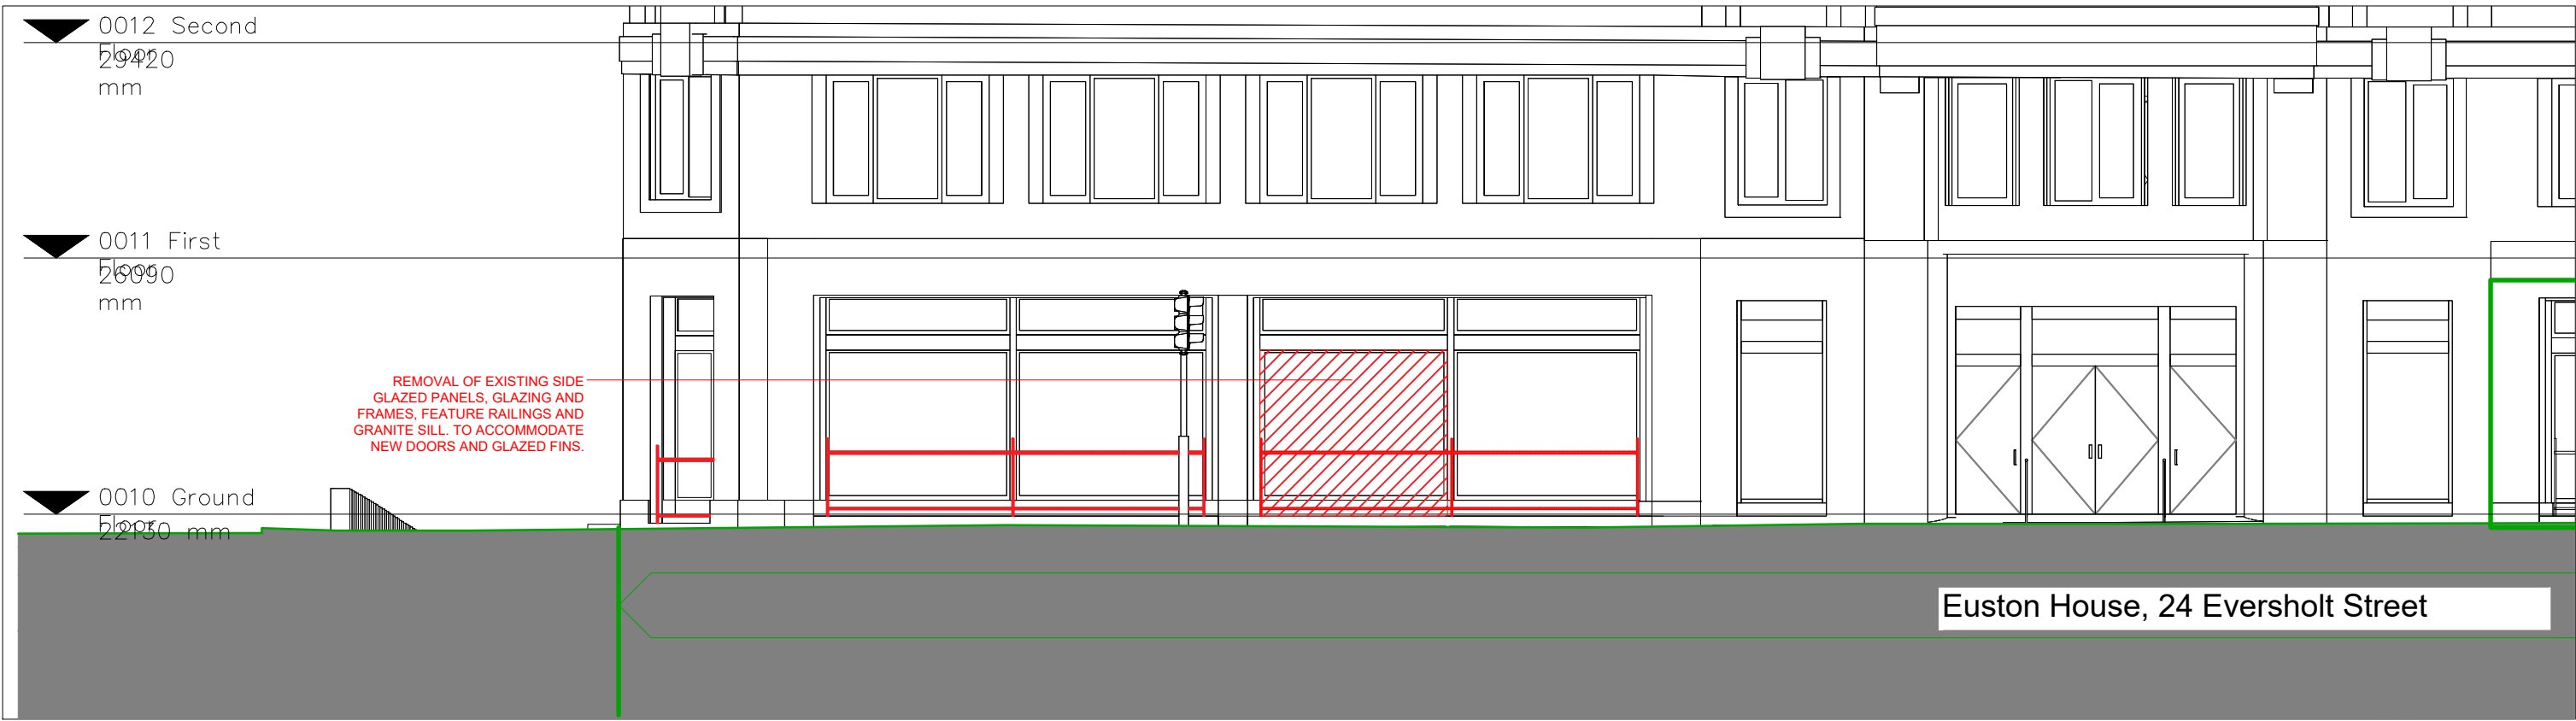


1 DEMOLITION ELEVATION A

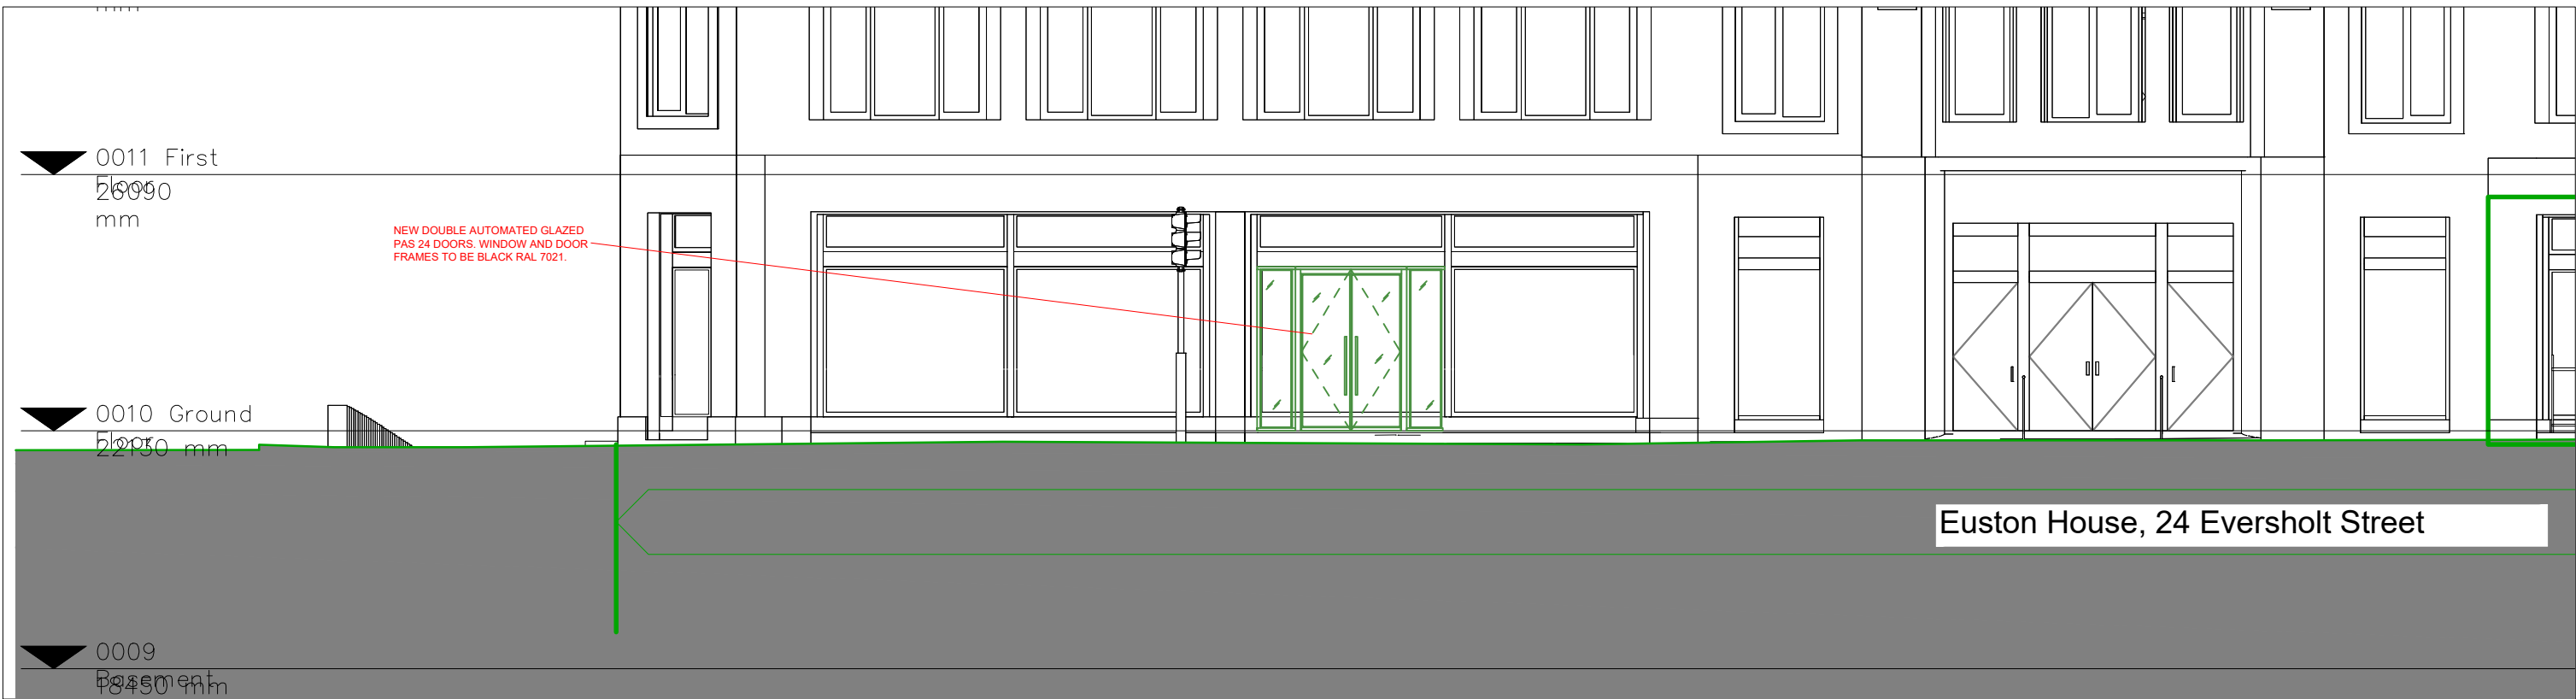

2 PROPOSED ELEVATION A




3 DEMOLITION ELEVATION B

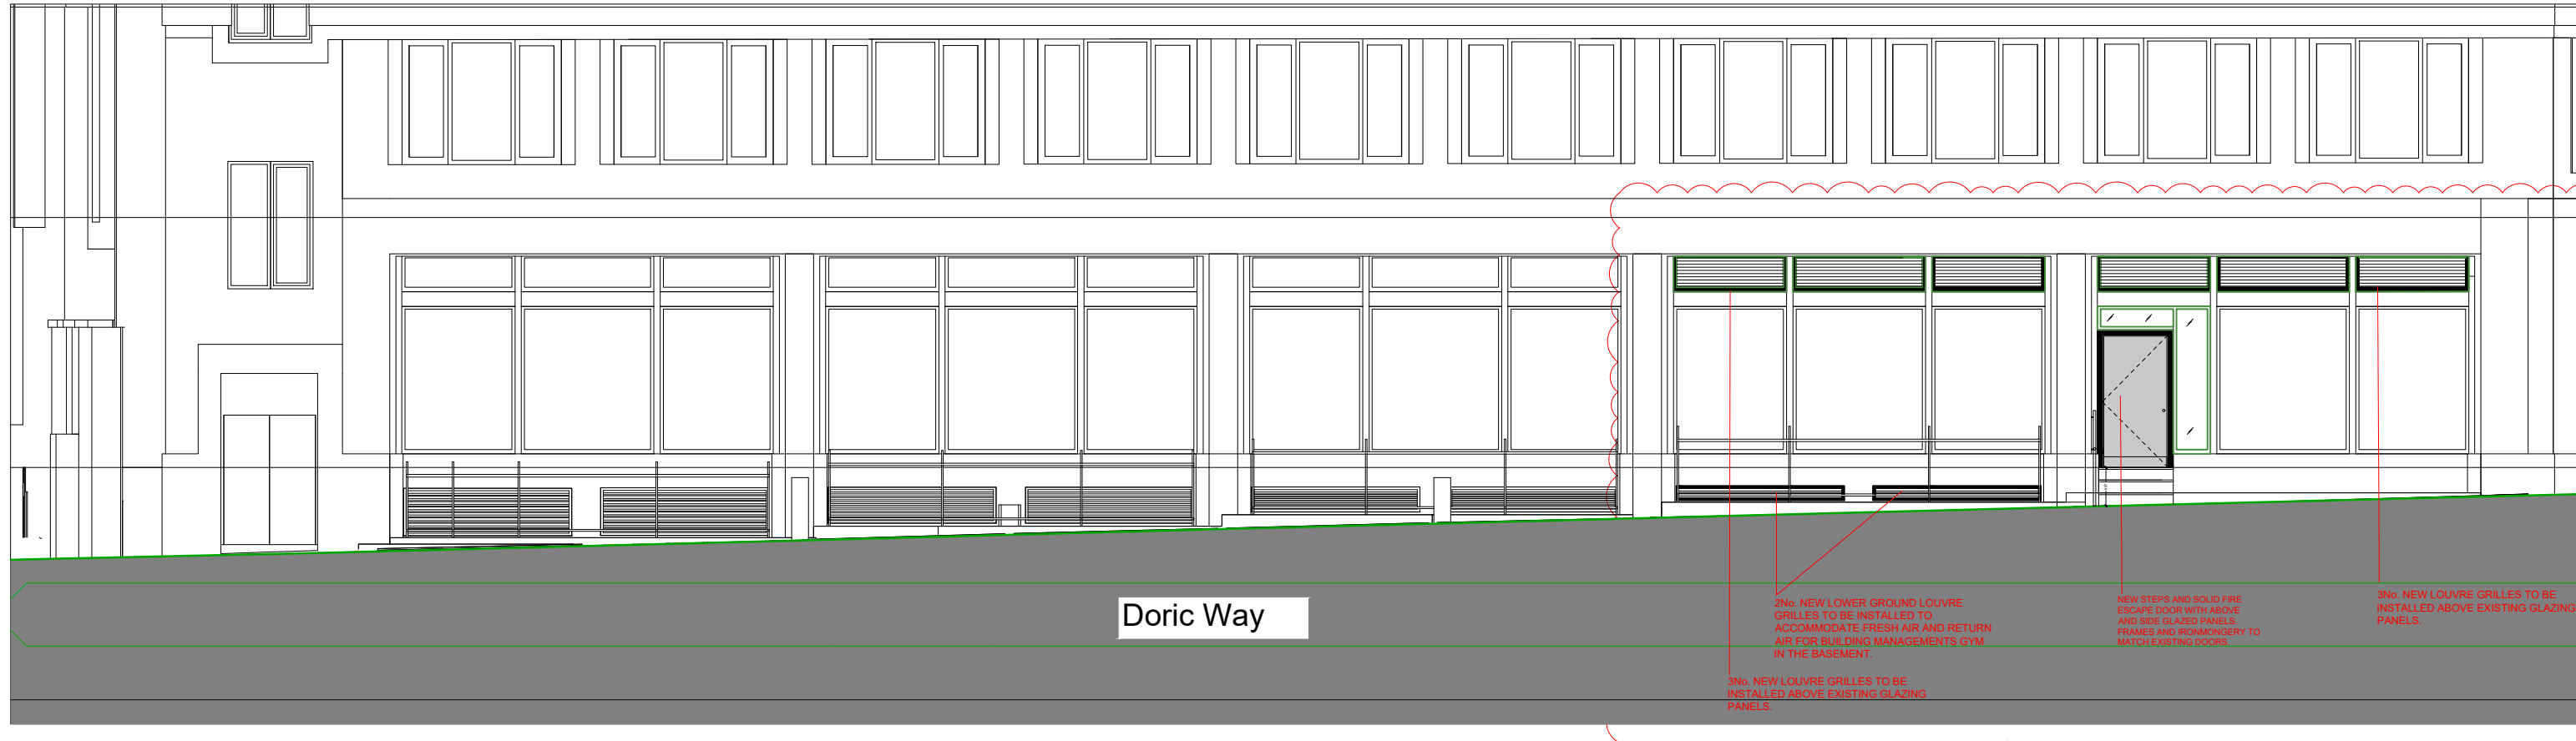

4 PROPOSED ELEVATION B



3 LOCATION PLAN 1:250 @ A1

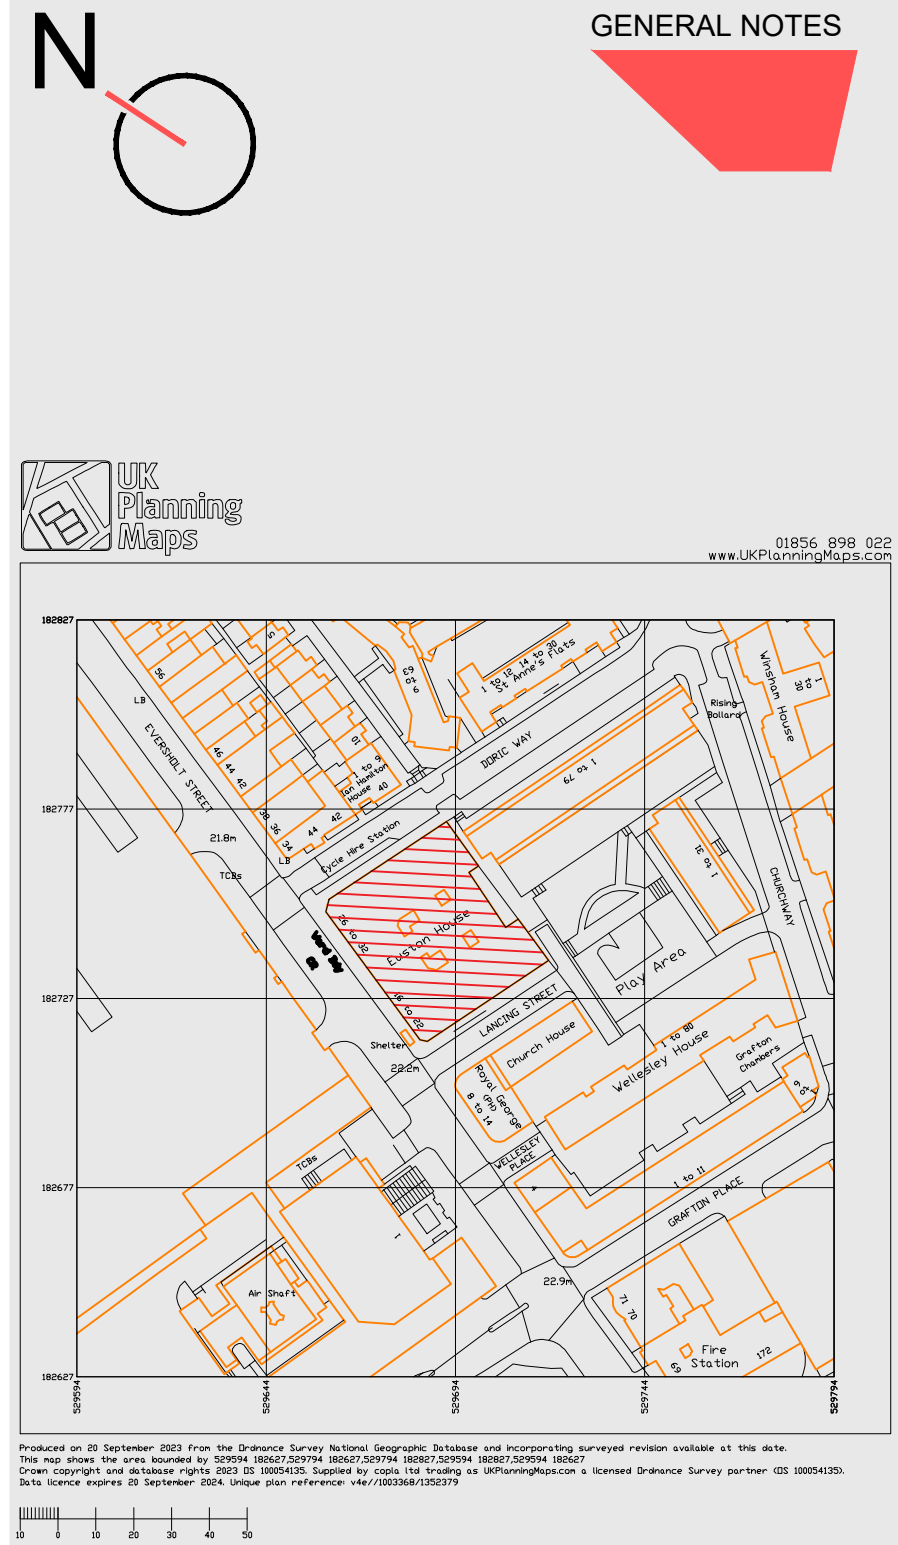

REV	DATE	DESCRIPTION	DRW BY	CHK BY
C7	20/11/23	ISSUED FOR INFORMATION	PM	AM
C6	13/11/23	ISSUED FOR INFORMATION	PM	AM
C5	26/10/23	ISSUED FOR INFORMATION	PM	AM
C4	25/10/23	ISSUED FOR INFORMATION	PM	AM
C3	16/10/23	ISSUED FOR INFORMATION	PM	AM
C2	10/10/23	ISSUED FOR INFORMATION	PM	AM
C1	20/09/23	ISSUED FOR INFORMATION	PM	AM

PRELIMINARY T1645 - ELEVATION A ARAX PROPERTIES 24 EVERSOLT STREET EUSTON HOUSE

© Think Inside Limited.
All designs are the sole property of Think Inside Ltd. and may not be used, transferred, or disclosed to a third party without their express permission. Electronic copies of this drawing are supplied for convenience only. No dimensions or other information should be inferred from the electronic copy unless specifically shown on the hard copy drawings or specifications. Do not scale from this drawing. Figured dimensions only are to be used 'For Construction' and any scaling of the drawing will be at the Contractor's risk. Contractor to verify all dimensions, levels, and components on-site. Any discrepancies shall be addressed in writing to this office for clarification prior to the commencement of the work, otherwise the Contractor shall bear full responsibility for any associated cost. Any claims for variations or extras shall be submitted to this office for assessment prior to approval of any such variation or extra. This drawing is to be read in conjunction with all other contract documentation.

LEVEL
00

www.think-inside.com
info@think-inside.com

DRAWING NO. AP-05-L00 REVISION C7 SCALE 1:100 & 1:250 @ A1