

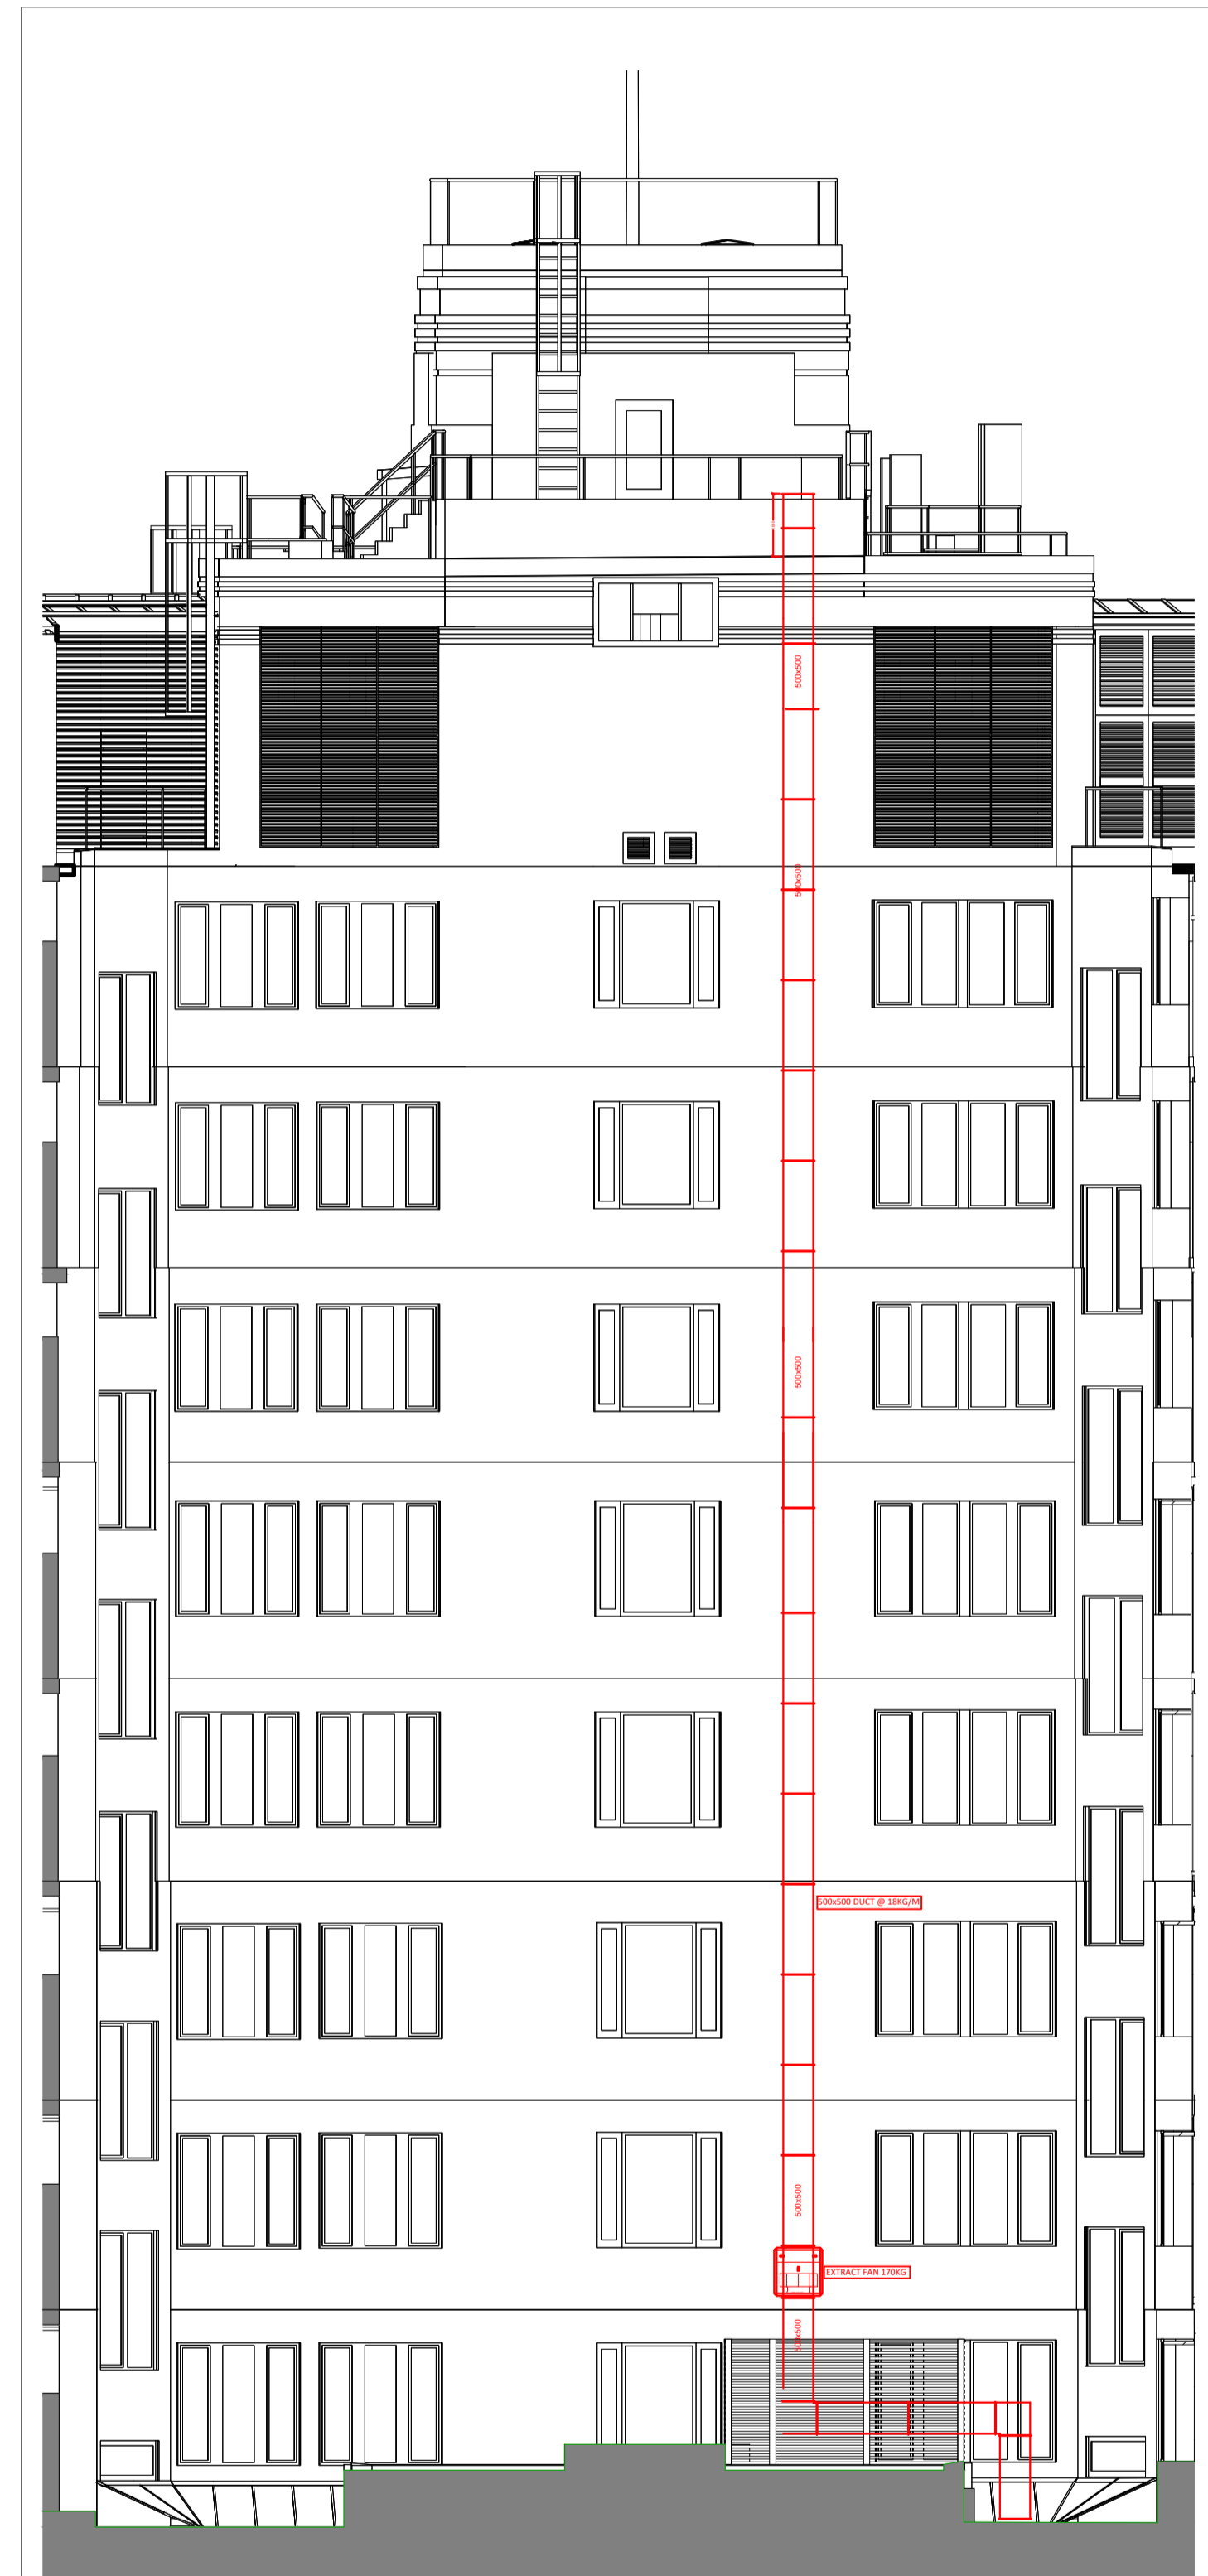


1 EXISTING INTERNAL ATRIUM

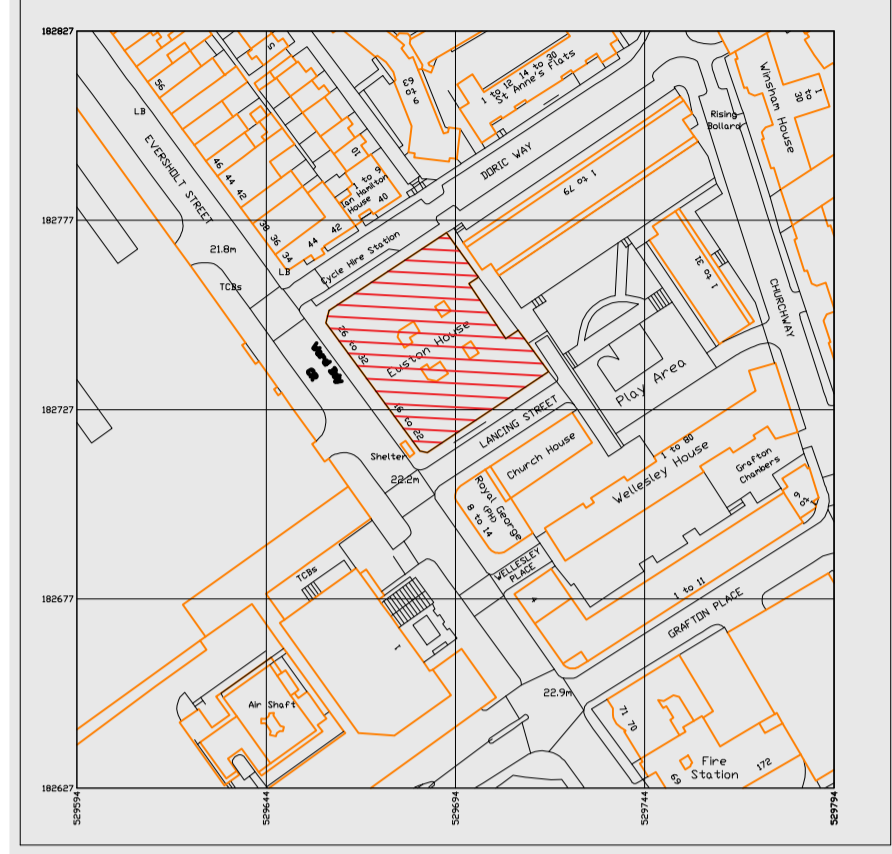

1 PROPOSED INTERNAL ATRIUM

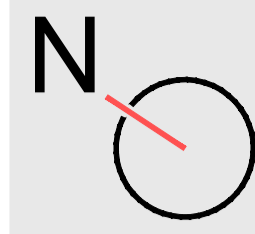

Produced on 03 September 2023 from the Ordnance Survey National Geographic Database and incorporating current revision available at this date.
 The map shows the area covered by the drawing. It is not a site plan and does not show any other buildings or structures.
 Crown Copyright and All Rights Reserved 2023 OS 100025252. Supplied by Ordnance Survey under the Open Government Licence v3.0. See www.ordnancesurvey.co.uk/open-government-licence for more information.
 This drawing is not a site plan and does not show any other buildings or structures.


REV	DATE	DESCRIPTION	DRW BY	CHK BY
C2	20/11/23	ISSUED FOR INFORMATION	PM	AM
C1	17/11/23	ISSUED FOR INFORMATION	PM	AM

**PROPOSED ATRIUM
DUCT ROUTE**

PRELIMINARY
T11645 - ELEVATION A
ARAX PROPERTIES
24 EVERS HOLT STREET
EUSTON HOUSE

© Think Inside Limited.
 All designs are the sole property of Think Inside Ltd. and may not be used, transferred, or disclosed to a third party without their express permission. Electronic copies of this drawing are supplied for convenience only. No dimensions or other information should be inferred from the electronic copy unless specifically shown on the hard copy drawings or specifications. Do not scale from this drawing. Figured dimensions only are to be used 'For Construction' and any scaling of the drawing will be at the Contractor's risk. Contractor to verify all dimensions, levels, and components on-site. Any discrepancies shall be addressed in writing to this office for clarification prior to the commencement of the work, otherwise the Contractor shall bear full responsibility for any associated cost. Any claims for variations or extras shall be submitted to this office for assessment prior to approval of any such variation or extra. This drawing is to be read in conjunction with all other contract documentation.

LEVEL
00

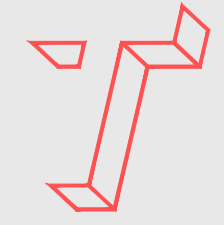

www.think-inside.com
 info@think-inside.com