
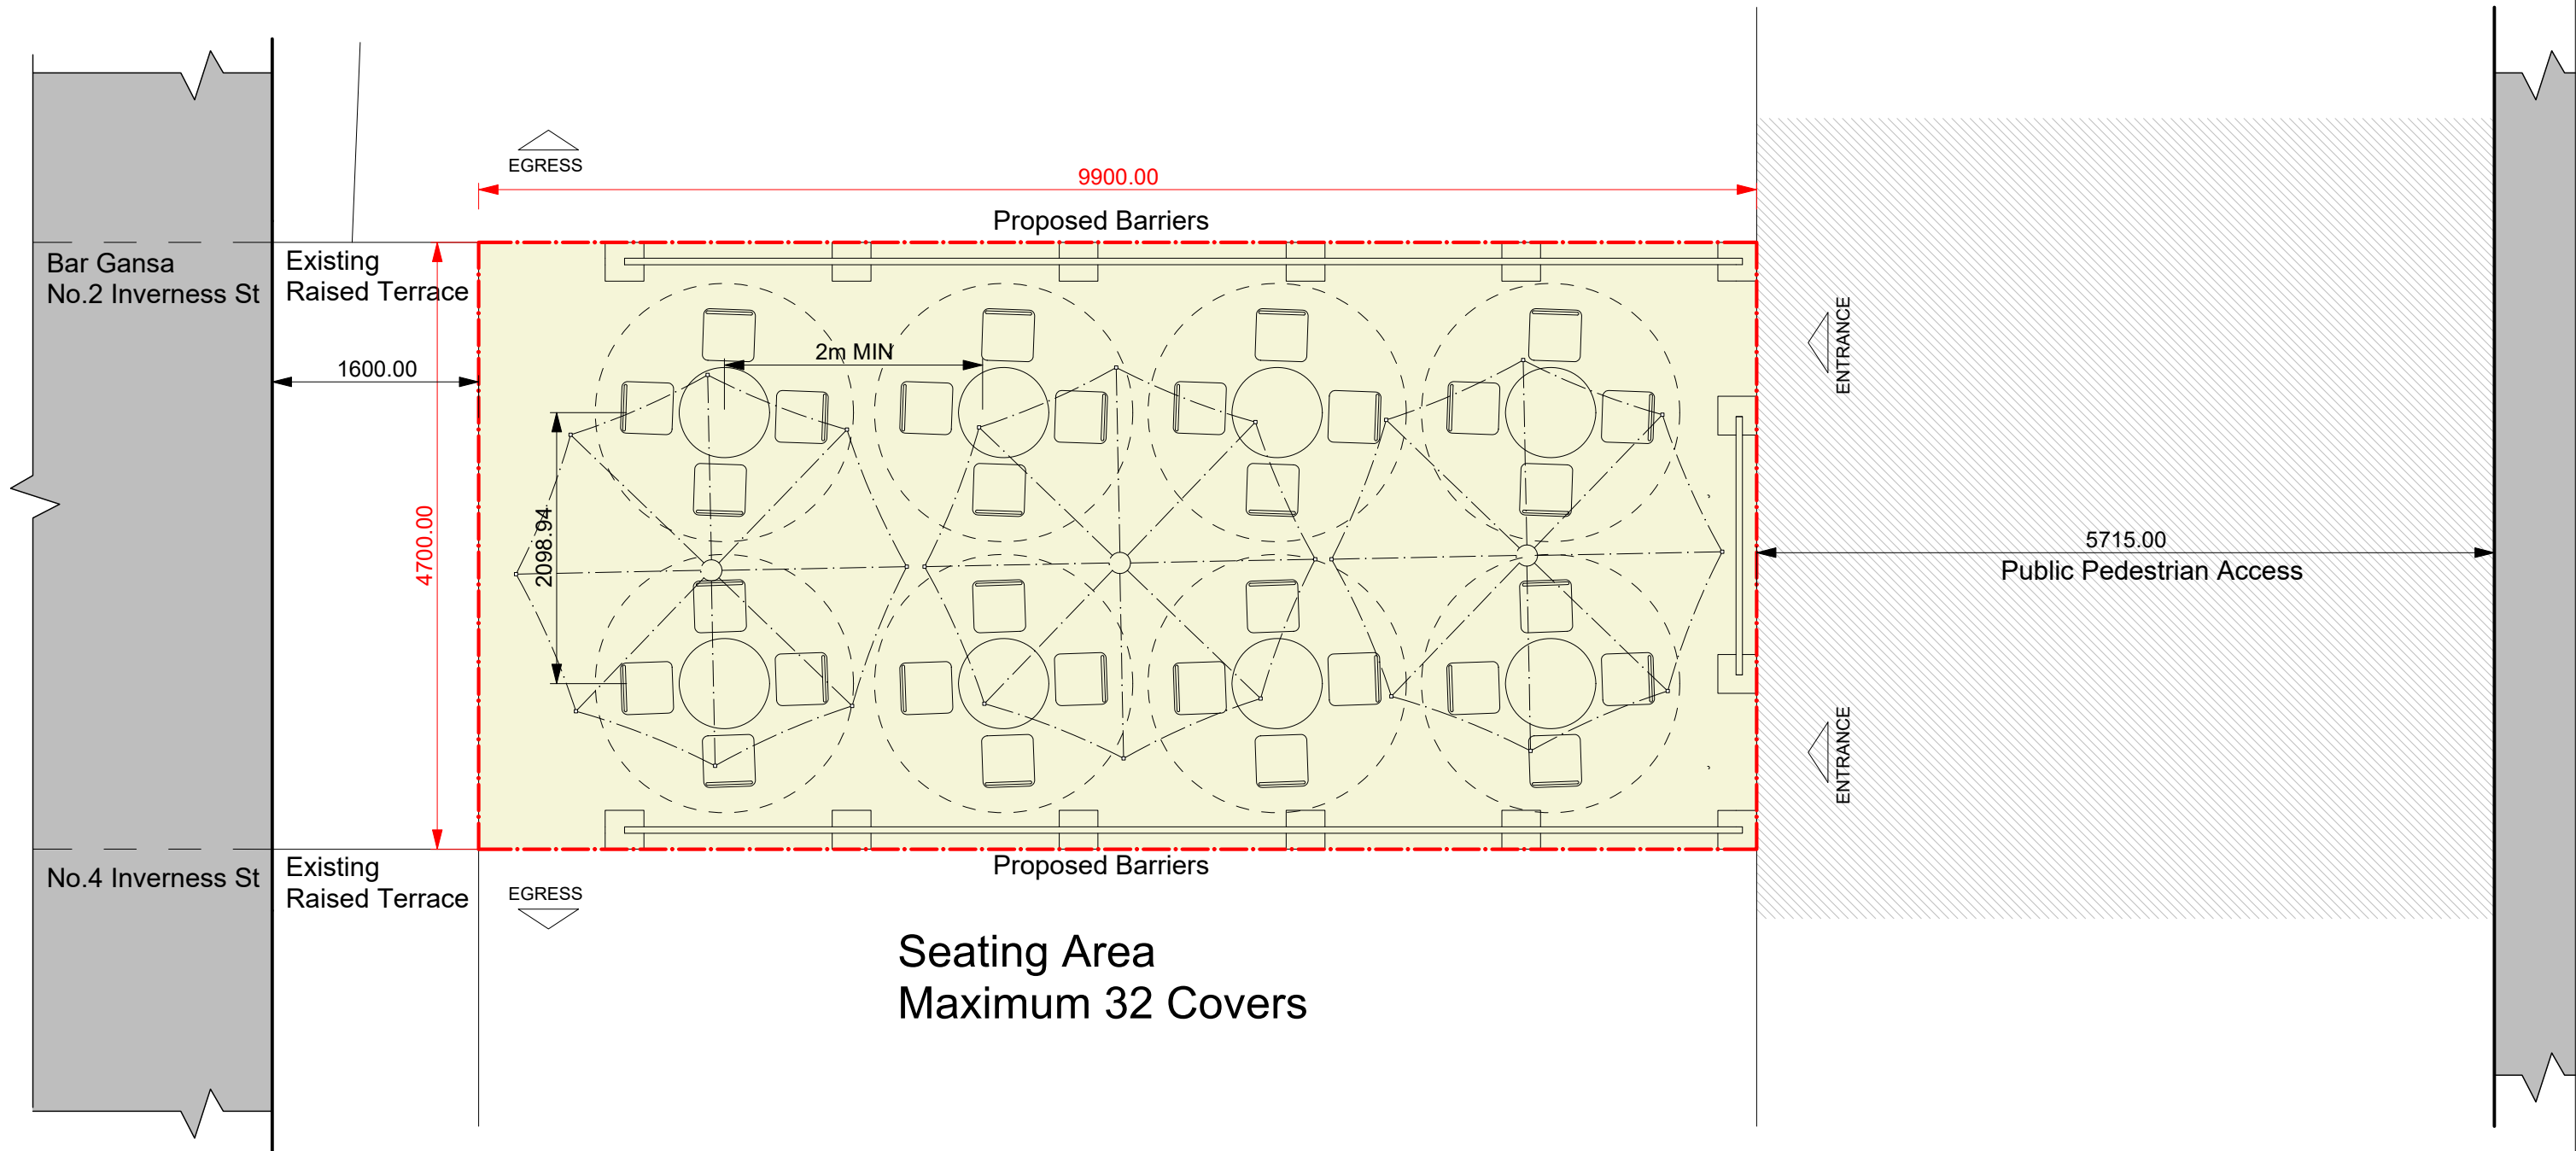



Inverness Street Bar Gansa Evening Scenario after 7pm

LEGEND:

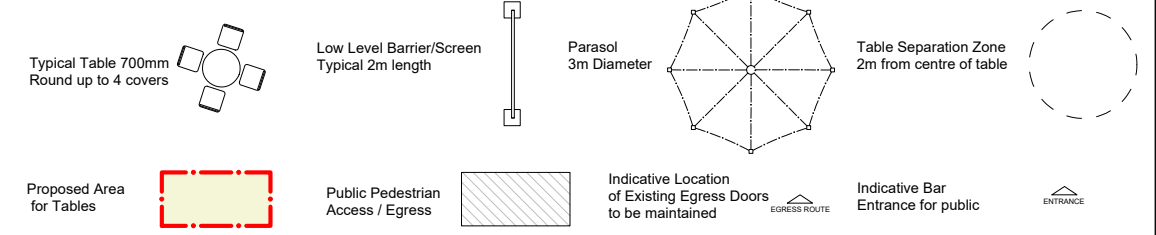

Seating Area
Maximum 32 Covers

DRN: DAE	DWG NO: 1008 REV 01	PROJECT REF: INVERNESS STREET NO.02-N024
CKD:	DATE: 12/08/20	DWG TITLE: PROPOSED TABLE ENCLOSURE GENERAL ARRANGEMENT

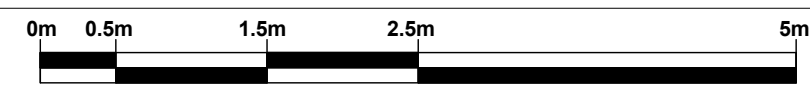

Scale 1:50@A3