




SCOPE OF WORK

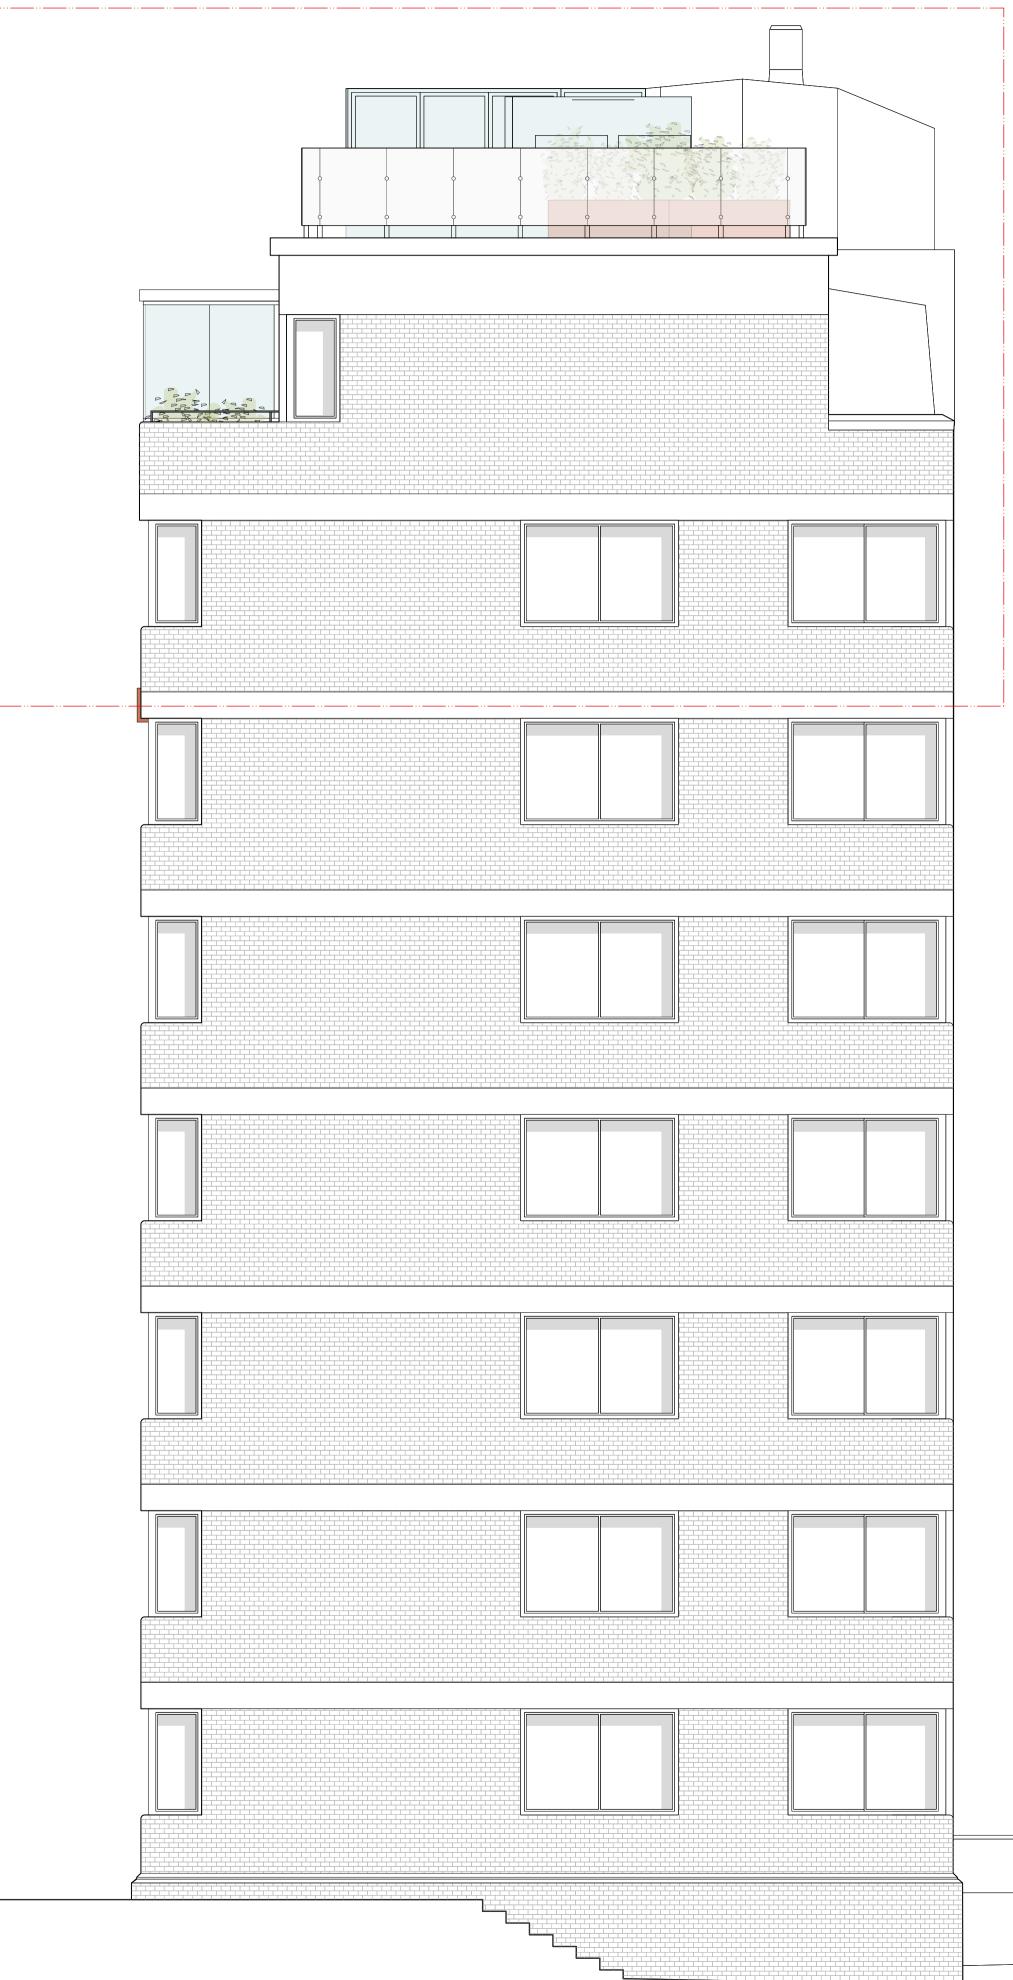

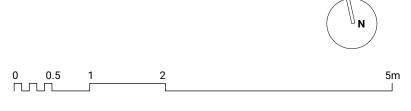

1.Do not scale from this drawing. Use figured dimensions only.

This drawing may not be based on survey drawings and areas are therefore subject to change as part of the general design process and/or the obtention of a survey drawing study.

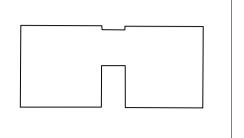

Rev.	Date	Description
-	-/-/-	-

Planning Application



Prince Albert Road London, NW1 7ST.				
project no. 21245 title Existing & Pi	<mark>рwg No.</mark> DR_0302 roposed East	Elevation		
DATE 15/11/2023	SCALE 1:50 @ A1 / 1: ⁻	SCALE 1:50 @ A1 / 1:100 @ A3		
Alistair Downie, The Brewhouse, The Old Brewery, Priory Lane, Burford, OX18 4SG T_+44 7973 154540 E_ studio@alistairdownie.com W_ www.alistairdownie.com All sizes in millimetres unless otherwise stated. Do not scale this drawing. © Alistair Downie Ltd, 2022.				