


FLOORPLAN - EXISTING



FLOORPLAN - PROPOSED

rev a 22.11.23 heat pump removed  
 0 1m 2m 3m 4m 5m

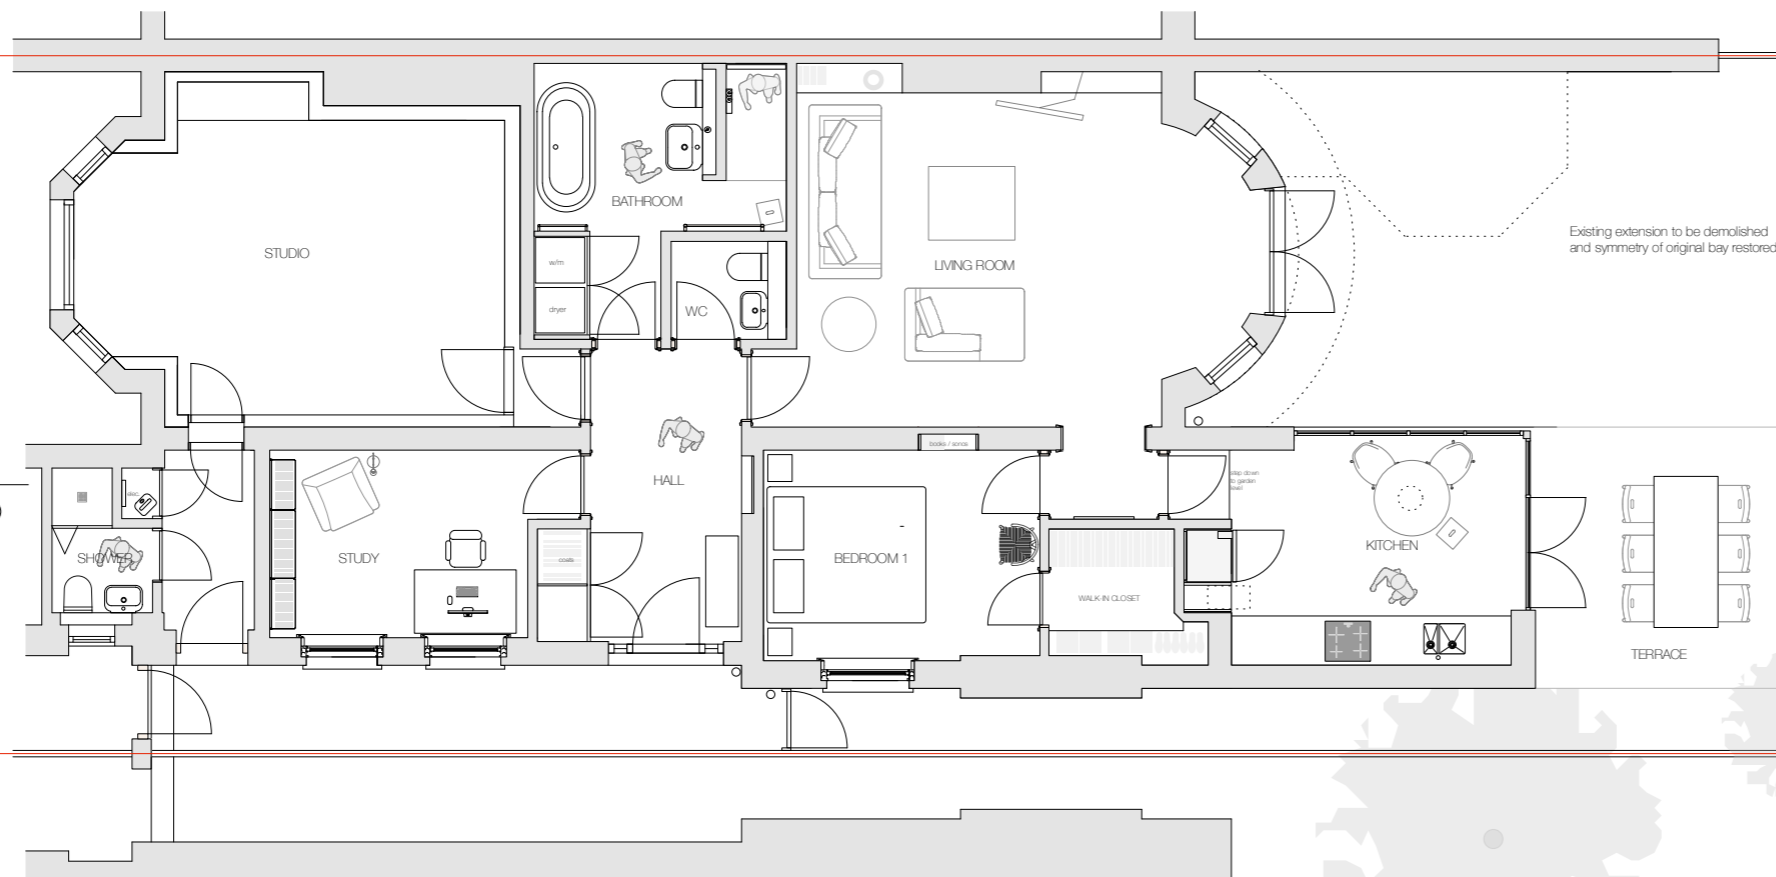