


STANDARD SPECIFICATIONS

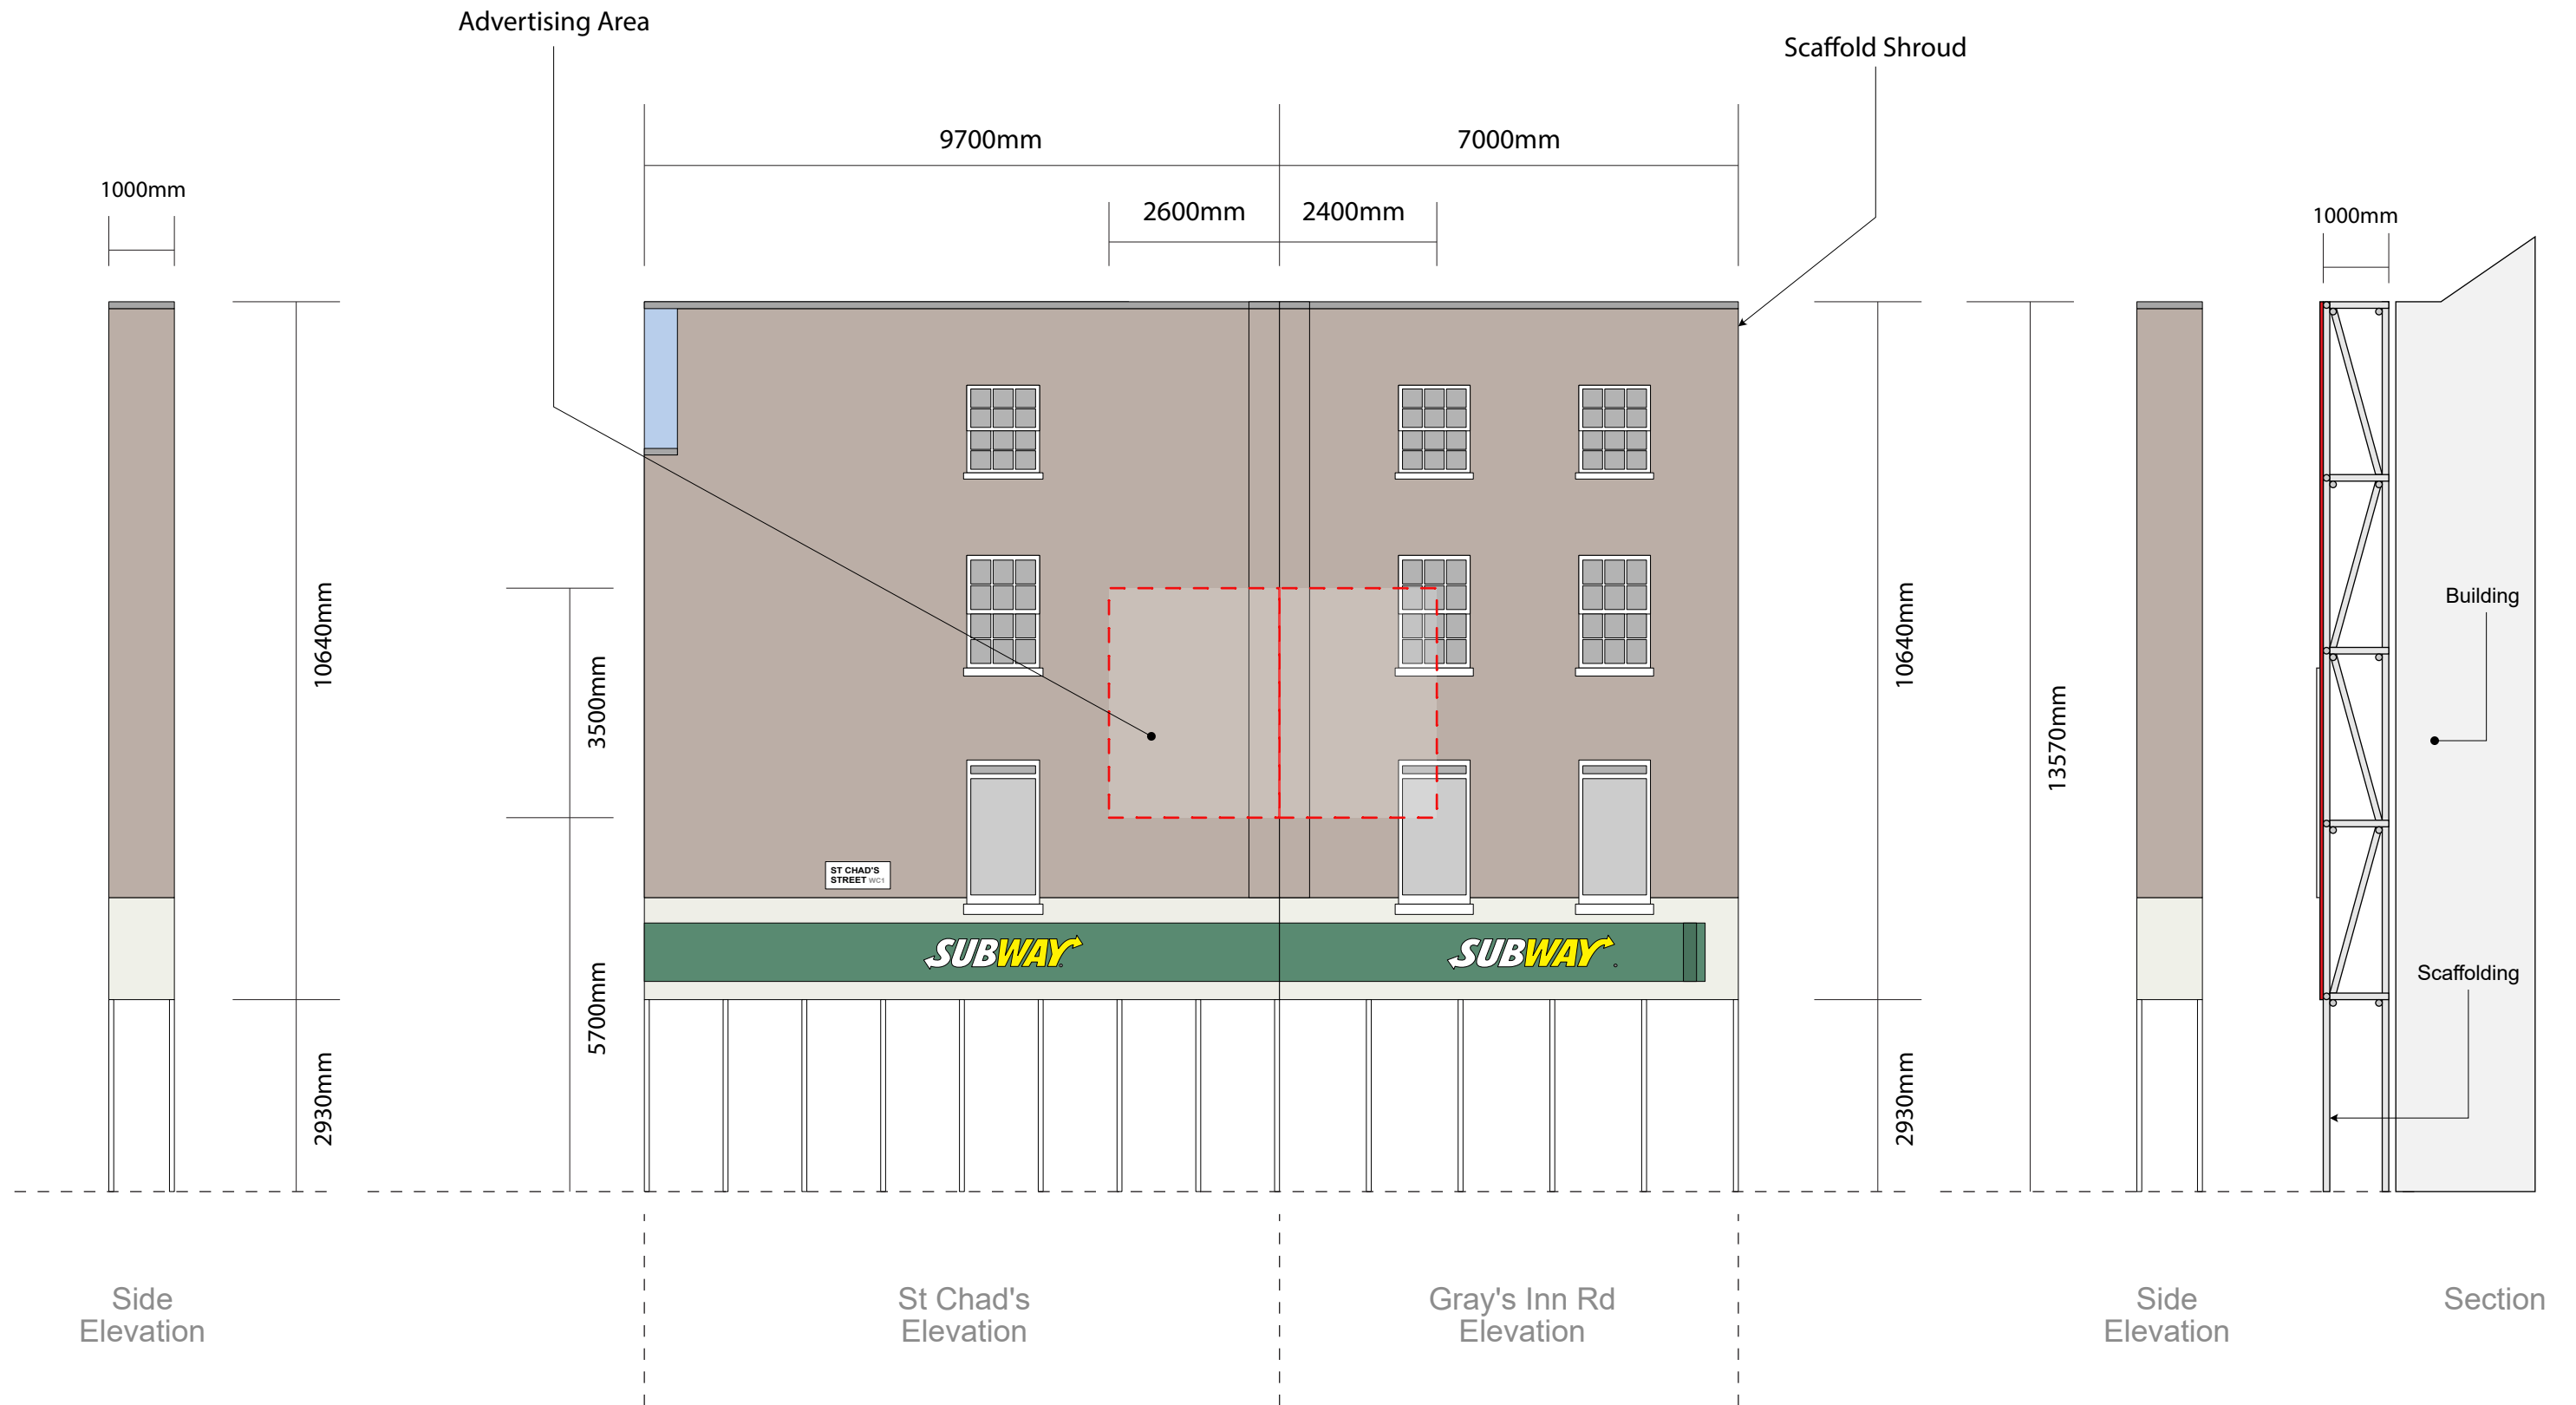

Site:

311 Grays Inn Road, London WC1X 8PX

Title:

Standard Specifications

Date:

25/08/2023

Dwg. No:

PY4464/007

Rev:

C

Scale: 1:100@A3

