



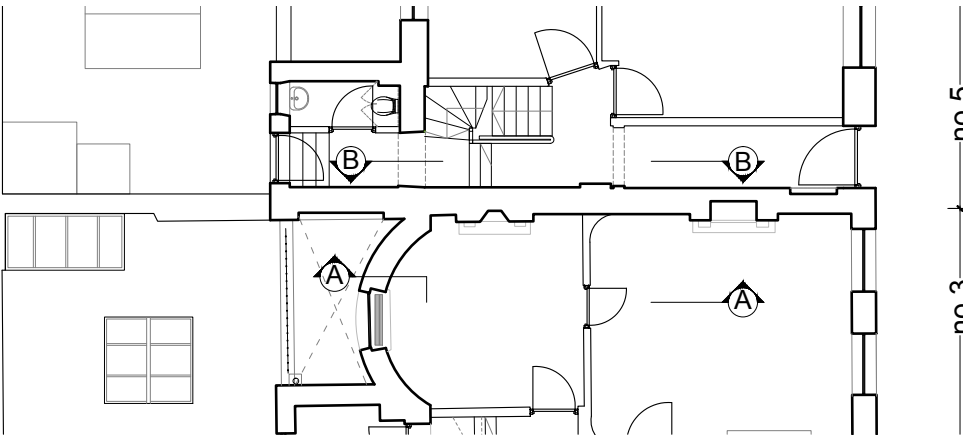

Reference plan

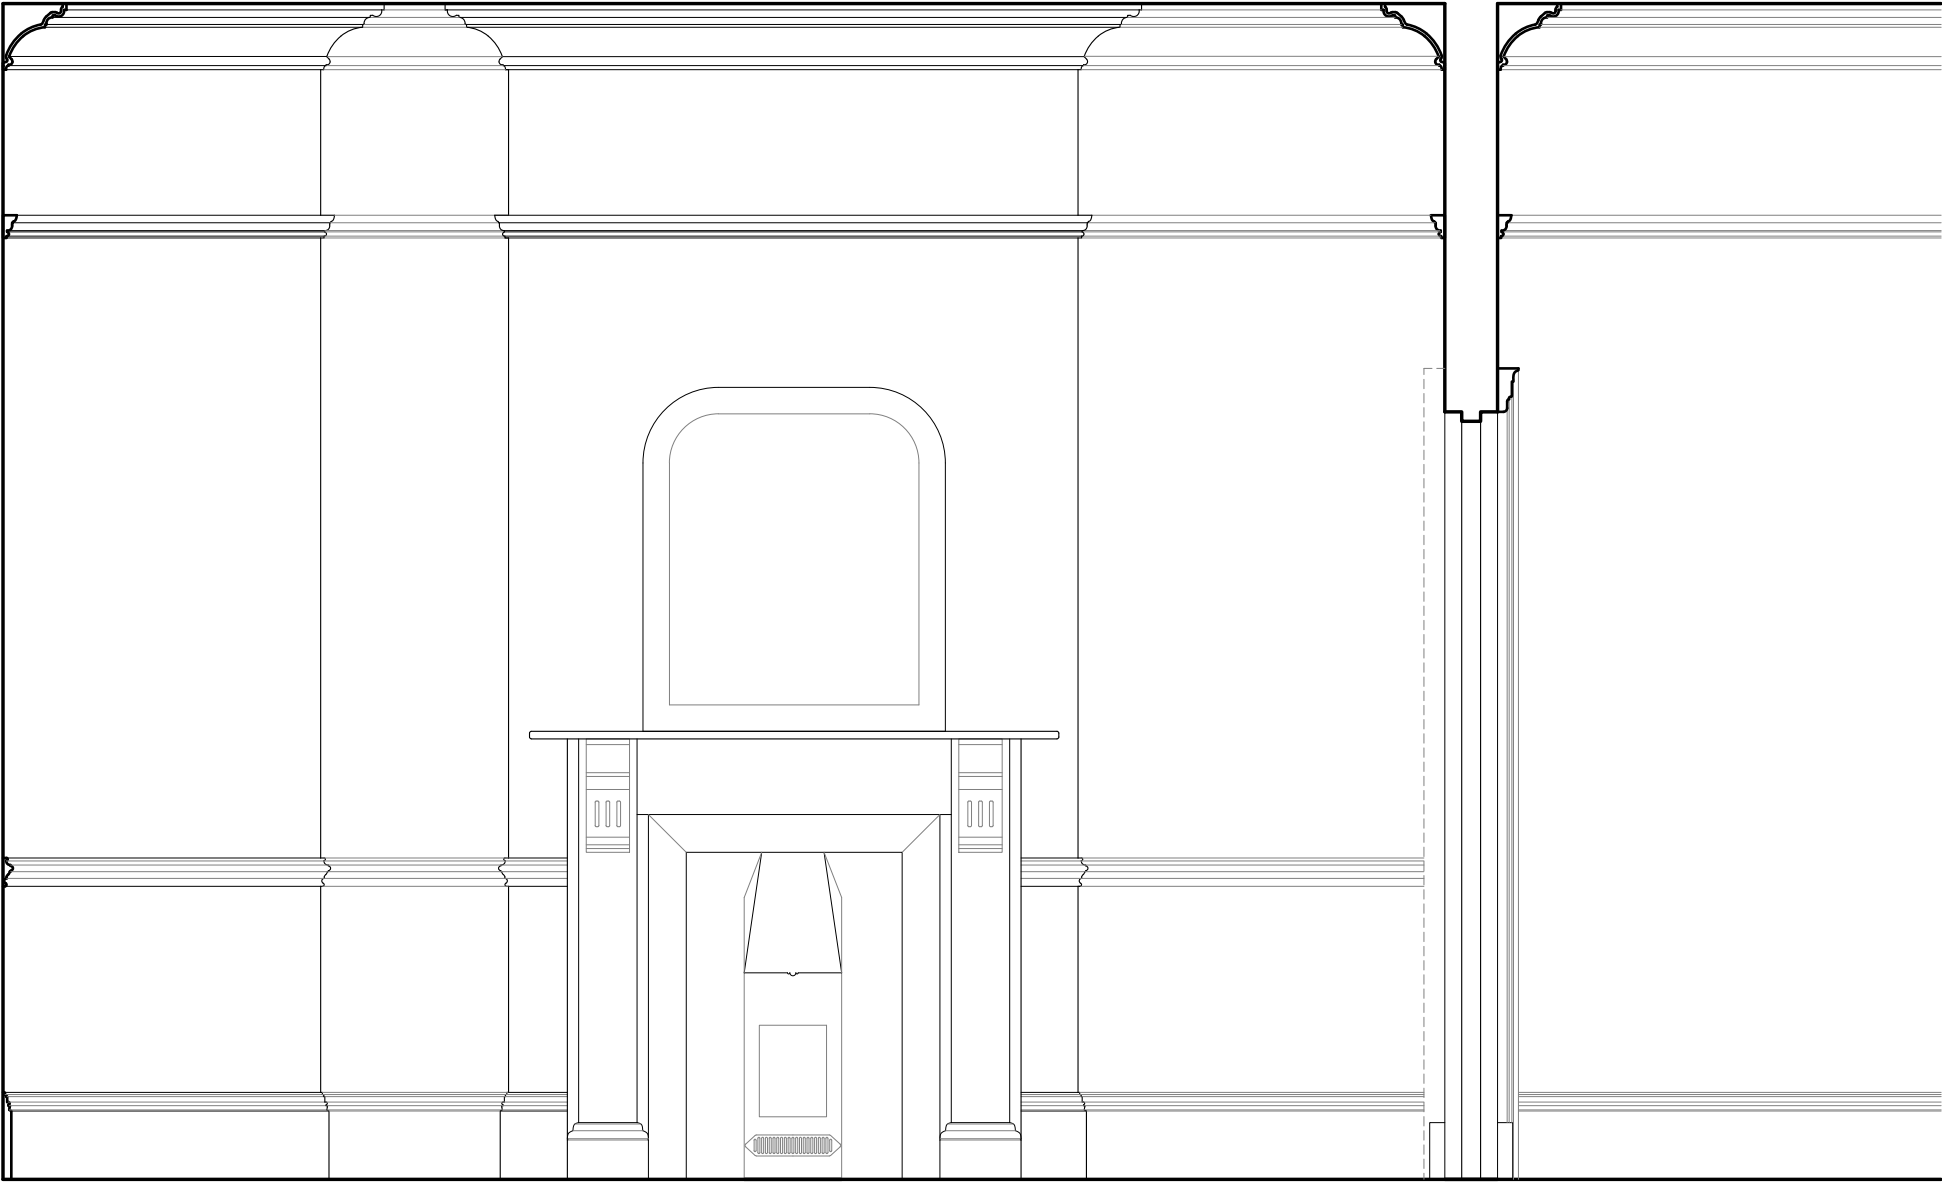


1 Existing interior elevation A - 3 Gower St, Lounge
▪ Scale 1:20



Reference image 1



Reference image 2

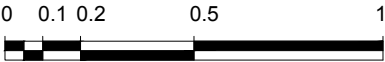

mail@stamosyeoharchitects	Drawing Title:		Note:		Date	Rev.	Stamos Yeoh architects	
1st Floor, Old Town Hall 354 Mare Street London, E8 1HR tel +44(0)2089861280	EXISTING INTERIOR ELEVATION A - 3 GOWER STREET		-					
	Project:	Client:						
	3-5 GOWER ST, LONDON, WC1E 6HA	MR. R. JACKSON						
							Date:	06/11/2023
							Check by:	Scale: 1:20 @ A3
							Drawing No:	1441/03/005