




Reference image 1




Reference image 2




Reference image 3

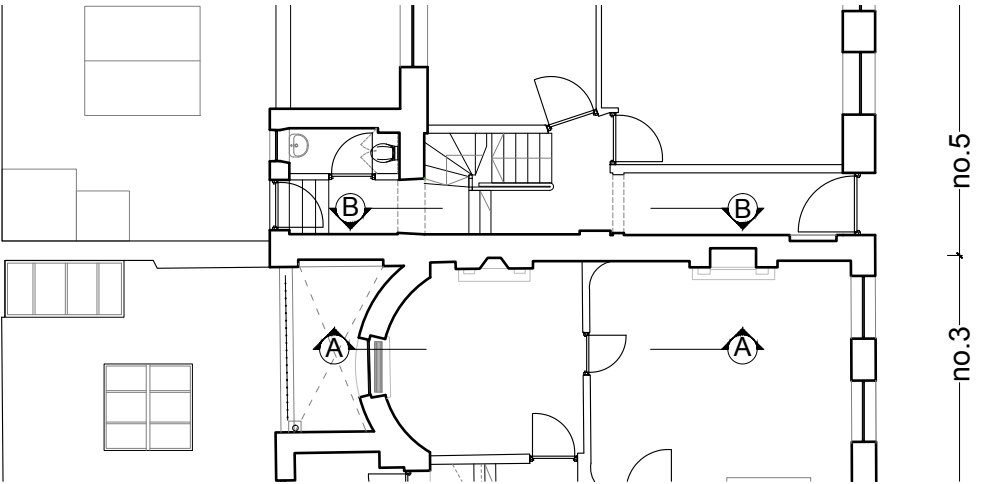

Reference plan

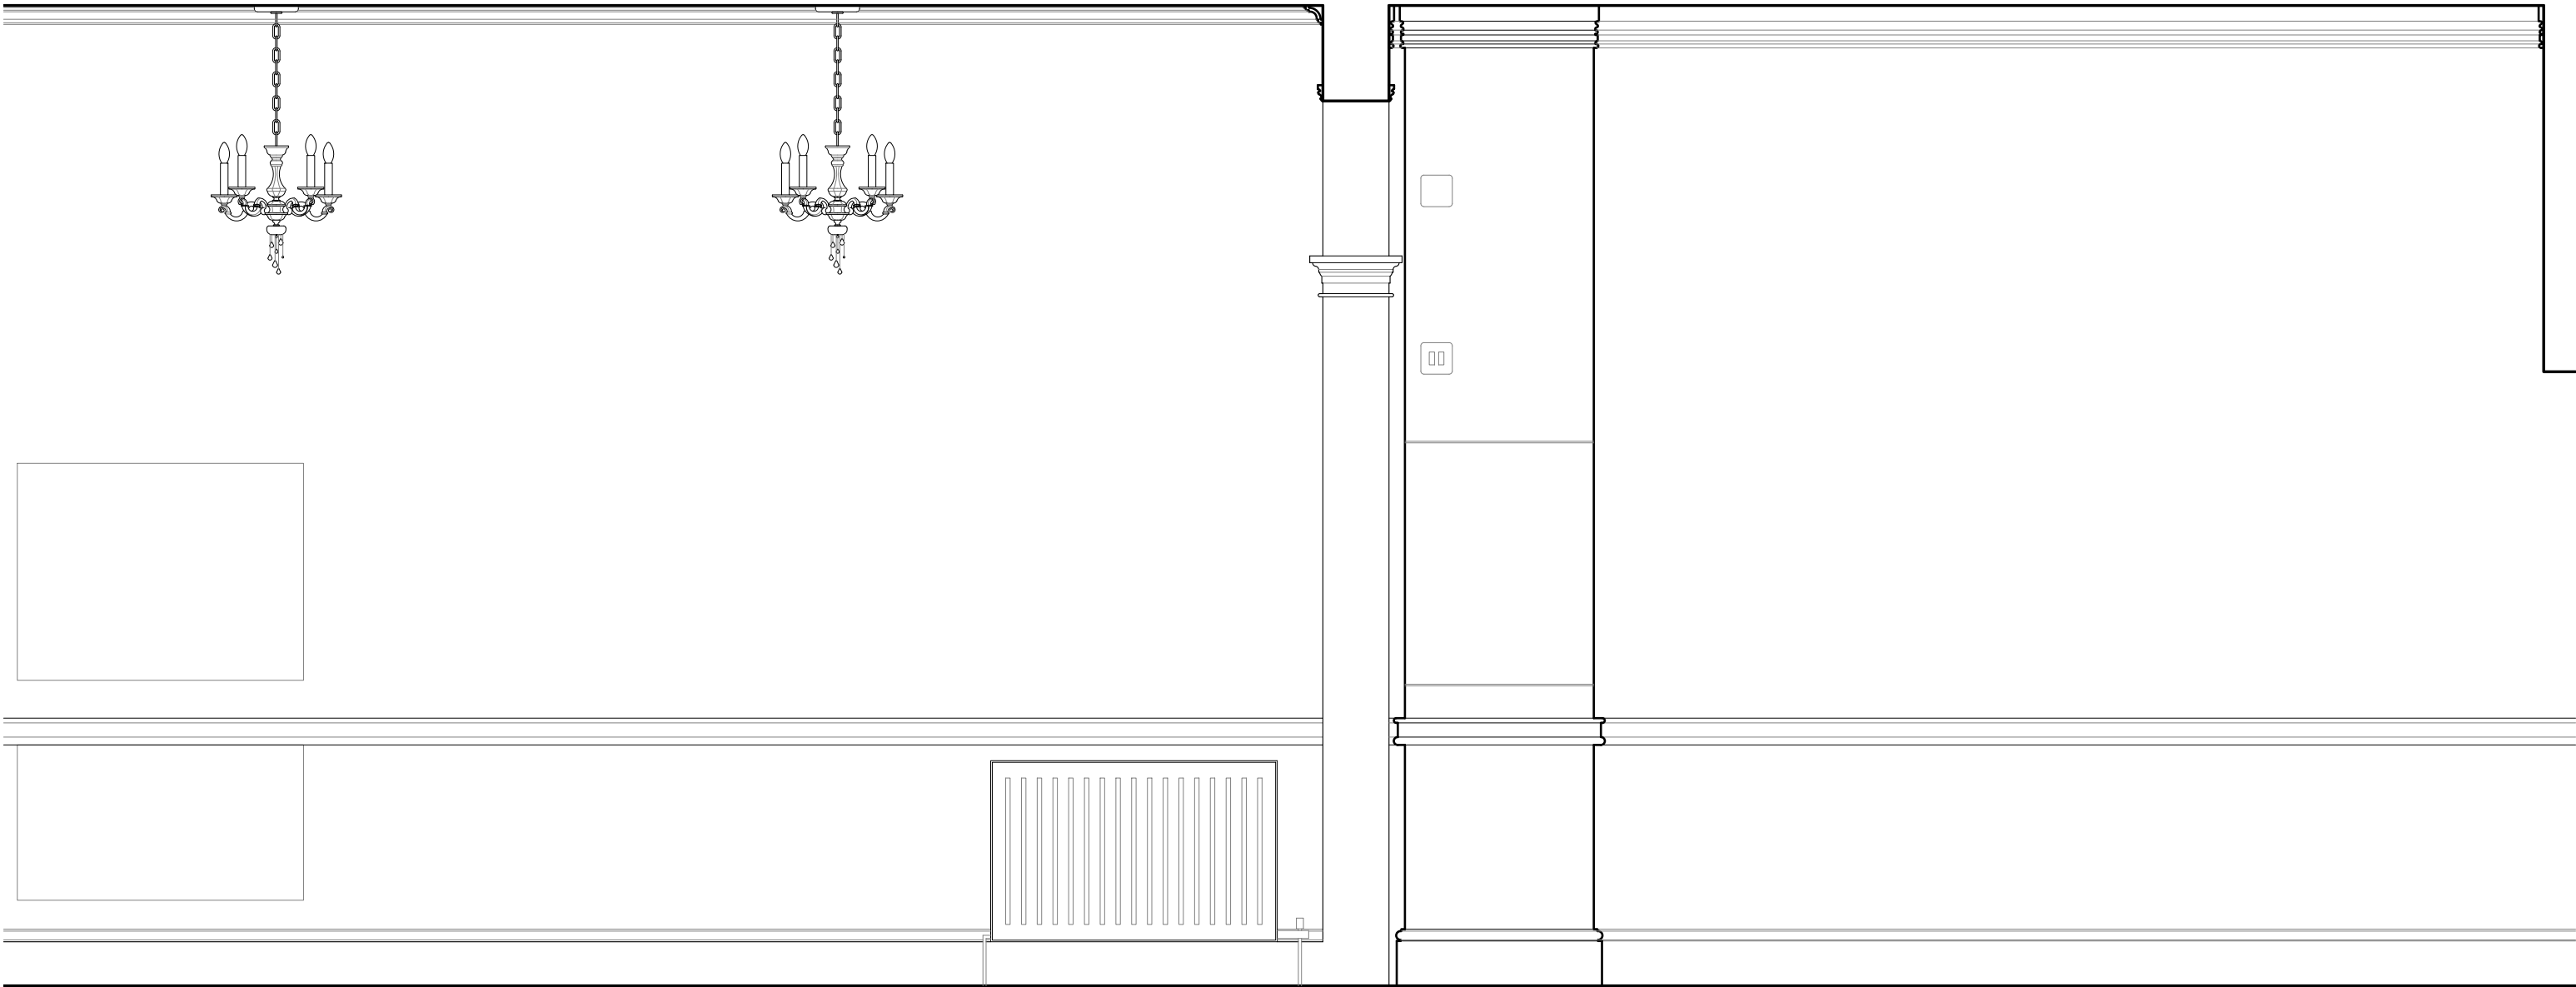

1 Existing interior elevation B - 5 Gower St, Entrance hall
Scale 1:20

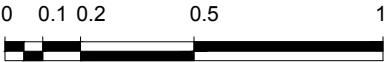

mail@stamosyeoharchitects	Drawing Title:		Note:	Date	Rev.	Stamos Yeoh architects	
1st Floor, Old Town Hall 354 Mare Street London, E8 1HR tel +44(0)2089861280	EXISTING INTERIOR ELEVATION B - 5 GOWER STREET		-			Date: 06/11/2023	
	Project:	Client:				Check by:	Scale: 1:20 @ A3
	3-5 GOWER ST, LONDON, WC1E 6HA	MR. R. JACKSON				Drawing No:	1441/03/006