




1 Proposed interior elevation A - 3 Gower St, Lounge - Proposed door in closed position
Scale 1:20

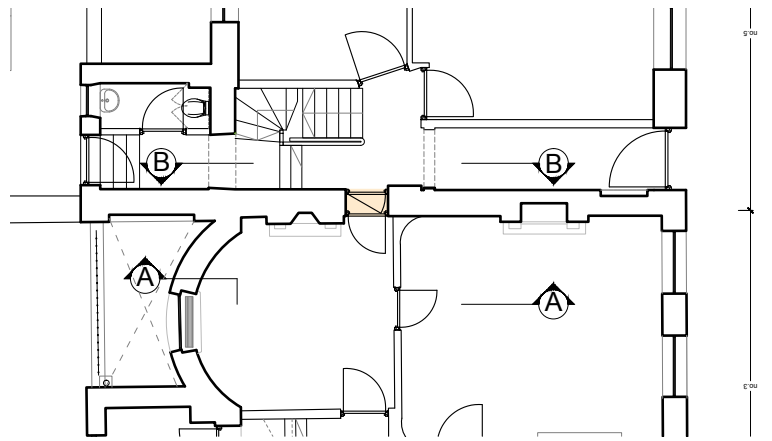

Reference plan

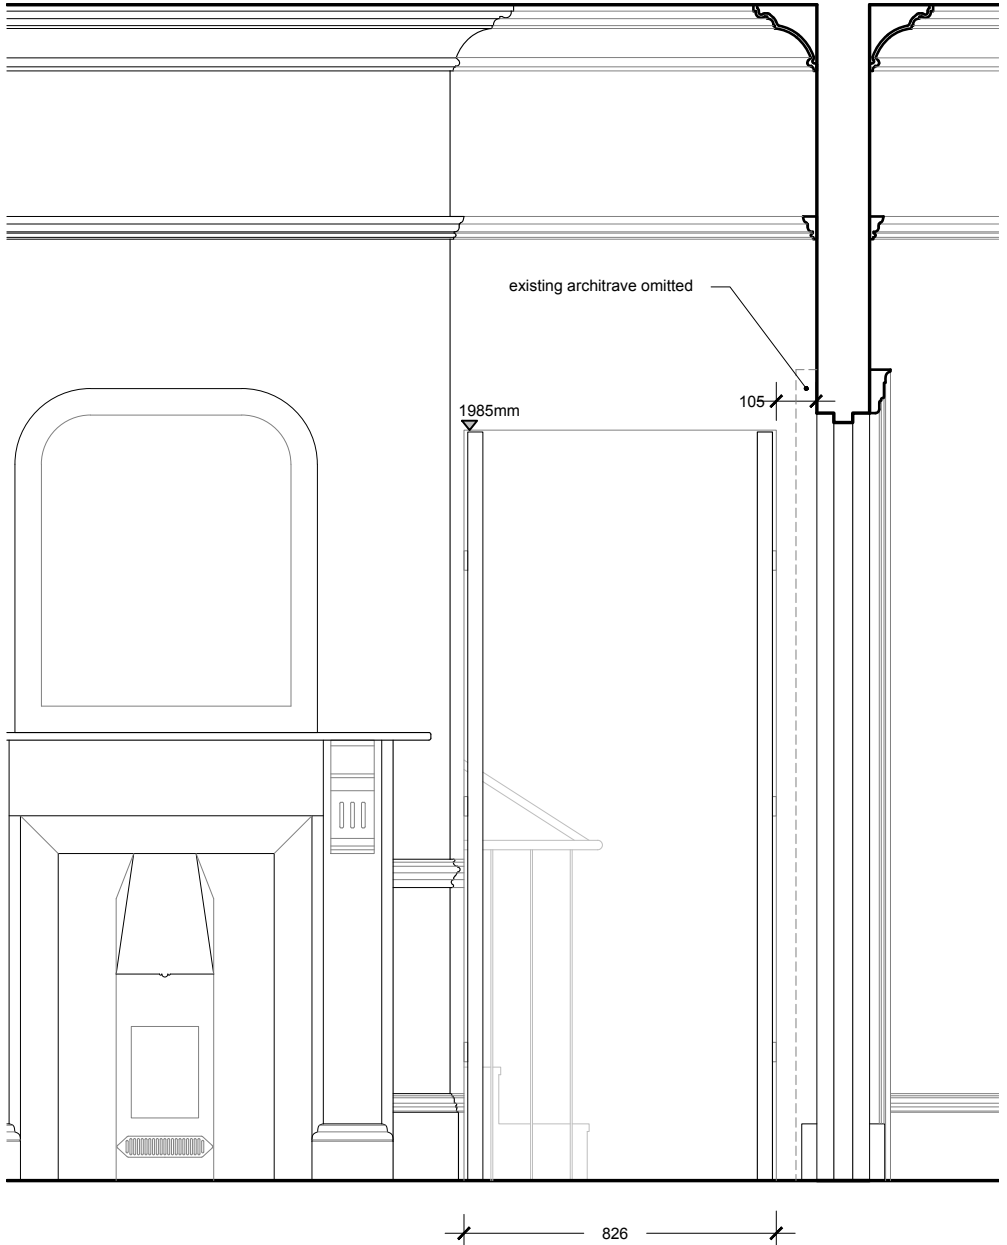

2 Proposed interior elevation A - 3 Gower St, Lounge - Proposed door in open position
Scale 1:20

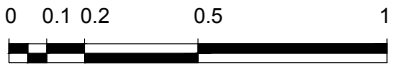

mail@stamosyeoharchitects	Drawing Title:		Note:	Date	Rev.	Stamos Yeoh architects	
1st Floor, Old Town Hall 354 Mare Street London, E8 1HR tel +44(0)2089861280	PROPOSED INTERIOR ELEVATION A - 3 GOWER STREET		Bi-fold door replaced with single leaf door	13/11/23	A	Date: 06/11/2023	
			Annotation added	21/11/23	B	Check by: Scale: 1:20 @ A3	
	Project:	Client:				Drawing No: 1441/03/007B	
	3-5 GOWER ST, LONDON, WC1E 6HA	MR. R. JACKSON					