



1. Proposed interior elevation B - 5 Gower St, Entrance hall - Proposed door in closed position
Scale 1:20

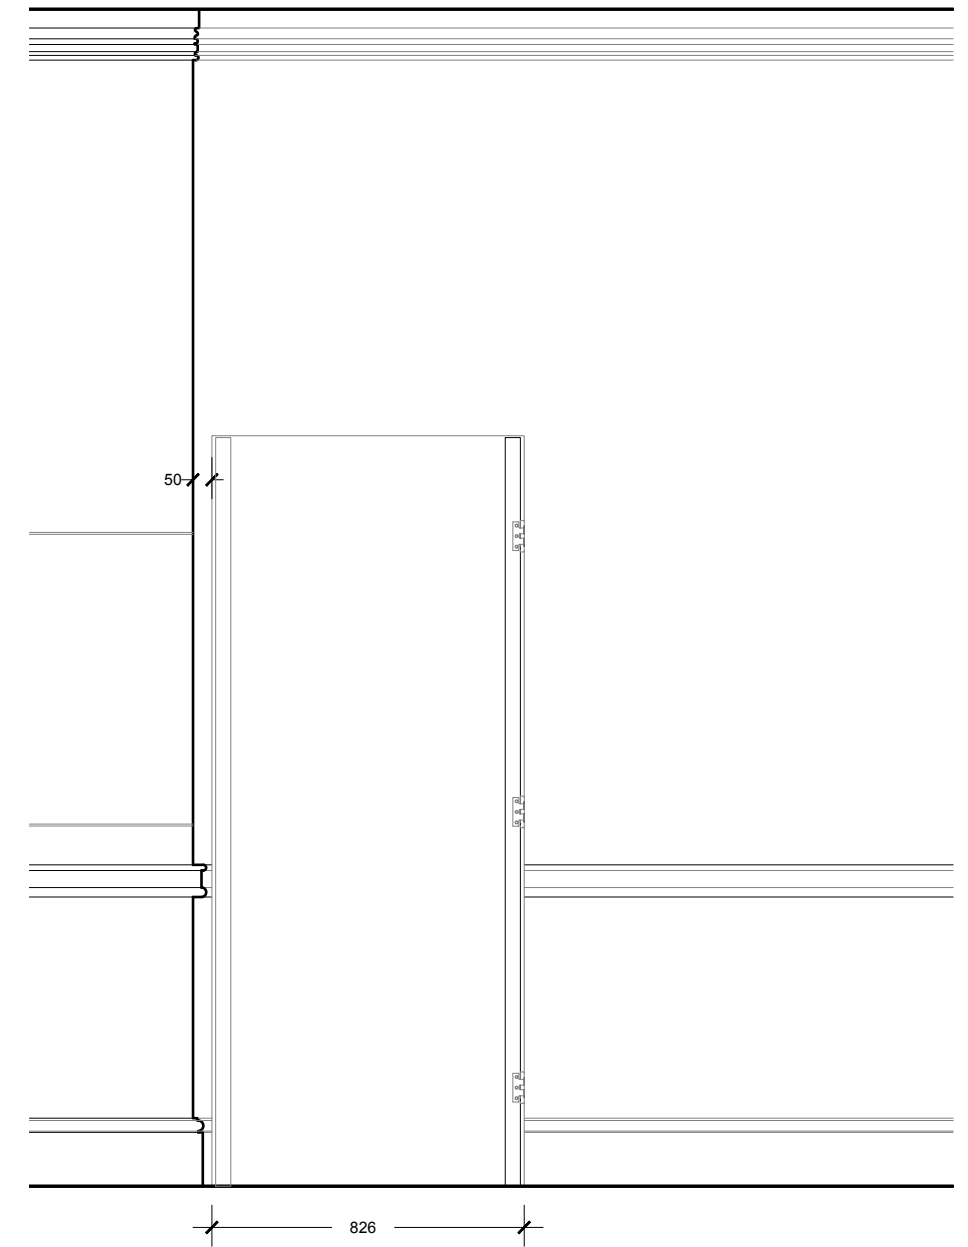

2. Proposed interior elevation B - 5 Gower St, Entrance hall
Proposed door in open position
Scale 1:20

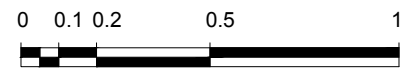

mail@stamosyeoharchitects 1st Floor, Old Town Hall 354 Mare Street London, E8 1HR tel +44(0)2089861280	Drawing Title:	Note:	Date	Rev.	Stamos Yeoh architects Date: 06/11/2023 Check by: Scale: 1:20 @ A3 Drawing No: 1441/03/008B
	PROPOSED INTERIOR ELEVATION B - 5 GOWER STREET	Bi-fold door replaced with single leaf door Annotation added	13/11/23 21/11/23	A B	
Project: 3-5 GOWER ST, LONDON, WC1E 6HA	Client: MR. R. JACKSON				