


aukett swanke

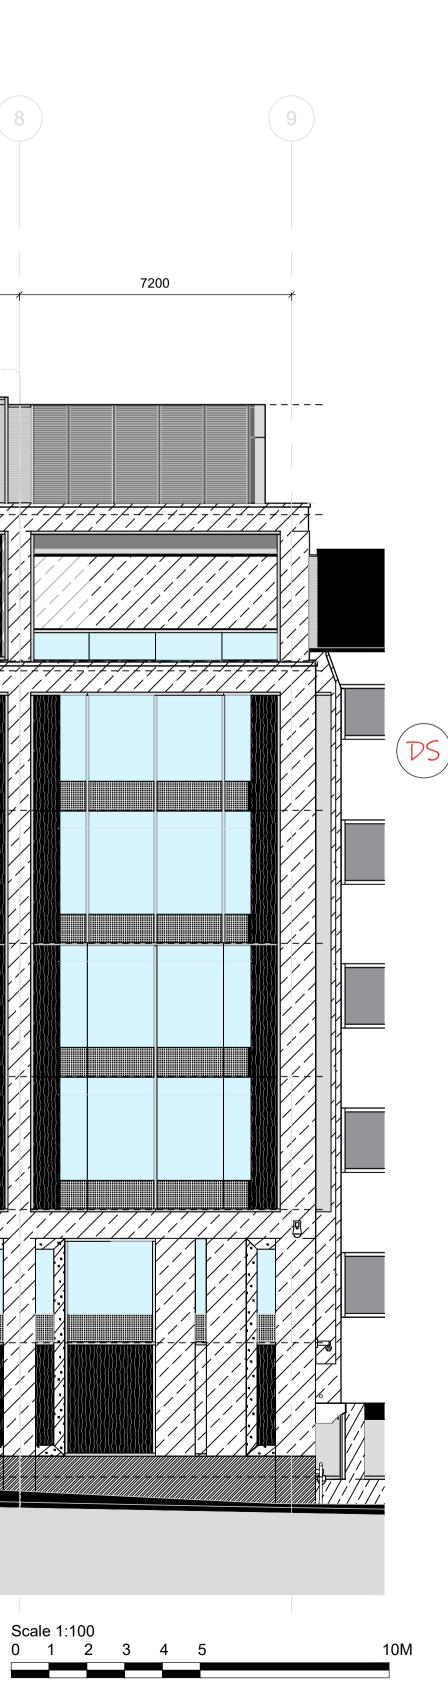

T N

Notes

P01 6-Nov-23 ISSUED FOR PLANNING

By Authorised

DS DS

Rev Date Important note

This information is confidential and the copyright of Aukett Swanke. Aukett Swanke accepts no liability for use of this drawing by parties other than the party for whom it was prepared or for purposes other than that which is stated on the issue sheet. It shall not be disclosed or passed to any other party in any form in whole or part without Aukett Swanke's express permission in writing nor should any other party place reliance upon it.

Where data is supplied electronically, it is for convenience only. The original information is the printed or controlled copy which will be supplied on request. All dimensions are in millimetres. No dimensions or other information shall be inferred from the electronic data unless specifically stated on the printed or controlled copy. Where dimensions are not given, drawings must not be scaled and the matter should be referred back to Aukett Swanke. This drawing should be read in conjunction with all other project information, produced by Aukett Swanke and others. In the event of any conflict between the information contained on this drawing and in any other project document, drawings, specifications, schedules etc. the matter must be referred back to

Aukett Swanke for clarification. All dimensions and conditions are to be checked on site by the contractor prior to preparing designs, drawings, calculations etc. or commencing any work. The contractor is responsible for checking that there is no conflict between site dimensions and drawn dimensions.

Aukett Swanke Ltd 10 Bonhill Street London EC2A 4PE Tel: +44 (0)20 7843 3000 Fax: +44 (0)20 7843 3001 Email: london@aukettswanke.com

Client

Web: www.aukettswanke.com

Anglo American DeBeers

Project Proposed New Third Floor Diamond Cleaning Research Lab

Chaterhouse Street Elevation : EXISTING

Date	Drawn	Checked	Authorised
07/11/2023	SP	DS	SVB
Scale			

1:100@A1 Issue status

FOR PLANNING

Drawing number DCL-AUK-ZZ-ZZ-PL-A-07100 Client Drawing number

© Copyright - Aukett Swanke Ltd

Rev

P01