

0 1km 2km

SCALE 1:50000


SITE LOCATION (Scale 1:50000)

Ordnance Survey map extract
based upon Landranger map series
with the permission of the controller of
Her Majesty's Stationery Office
Licence No. 100022432
Crown copyright.




SITE PHOTOGRAPH

These drawings comply with VMO2 Standard ICNIRP guidelines,
Designed in accordance with Cornerstone documents: SDN0007 & SDN0008v5.1

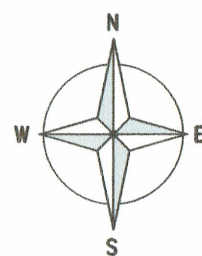

← = Right of Access
← = Public Access Route

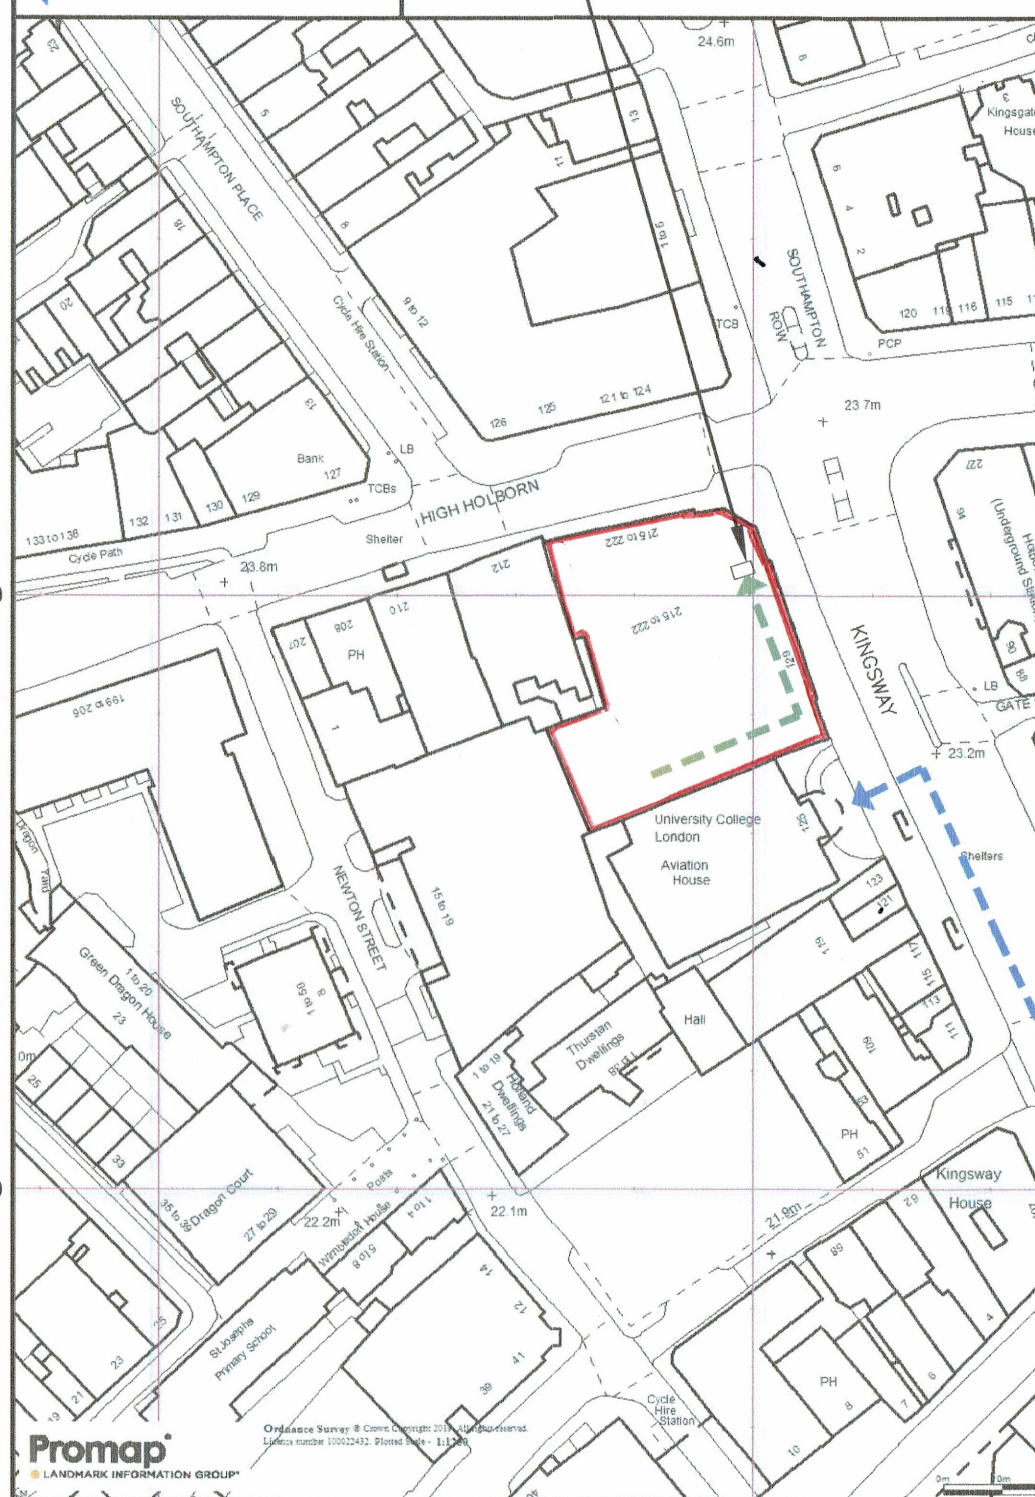

DETAILED SITE LOCATION (Scale 1:1250)

Ordnance Survey map extract
based upon Landranger map series
with the permission of the controller of
Her Majesty's Stationery Office
Licence No. 100022432
Crown copyright.

0 10 20 30 40 50m
SCALE 1:1250

ALL DIMENSIONS ARE IN mm UNLESS NOTED OTHERWISE

N.G.R. E: 530498 N: 181504

DIRECTIONS TO SITE:
HEADING SOUTH-EAST ON WESTWAY/A40,
CONTINUE ONTO MARYLEBONE
RD/MARYLEBONE FLYOVER/A501, TAKE THE
A400 EXIT TOWARDS WEST
END/WESTMINSTER/HOLBORN 0.1M, CONTINUE
ON A400. DRIVE TO KINGSWAY/A4200 1.4M,
SLIGHT RIGHT ONTO A400 ENTERING TOLL
ZONE IN 0.2M, AT GRAFTON WAY 0.9M, USE
THE LEFT LANE TO TURN RIGHT ONTO HIGH
HOLBORN/A400, LEAVING TOLL ZONE 85FT,
TURN LEFT ONTO ENDELL ST/B401 ENTERING
TOLL ZONE 0.1M, TURN LEFT ONTO SHELTON
ST 381FT, TURN LEFT ONTO DRYDEN ST
197FT, TURN LEFT ONTO DRURY LN 62FT,
TURN RIGHT ONTO PARKER ST 0.1M, TURN
RIGHT ONTO NEWTON ST 161FT, TURN LEFT
ONTO GREAT QUEEN ST/B402 262FT, TURN
LEFT ONTO KINGSWAY/A4200.

NOTES:

A	Issued for Approval	LK	SBB	26.01.22
REV	MODIFICATION	BY	CH	DATE

CLARKE
telecom
Unit E, Madison Place, Northampton Road,
Manchester, M40 5AG
Tel: 0161 785 4500
Fax: 0161 785 4501
Web: www.clarke-telecom.com

O₂

CORNERSTONE - NON-BEACON

Cell Name Opt.

AVIATION HOUSE

Cell ID No

CORNERSTONE	TEF	VF
-------------	-----	----

24531220	85926	-
----------	-------	---

Site Address / Contact Details

AVIATION HOUSE
KINGSWAY
LONDON
WC2B 6NH

Drawing Title:
SITE LOCATION MAPS

Purpose of issue:
PLANNING

Drawing Number:
100

Surveyed By:
SBB

Original Sheet Size:
A3

Drawn:
LK

Date:
26.01.22

Checked:
SBB

Date:
26.01.22

Pack Issue:
B