



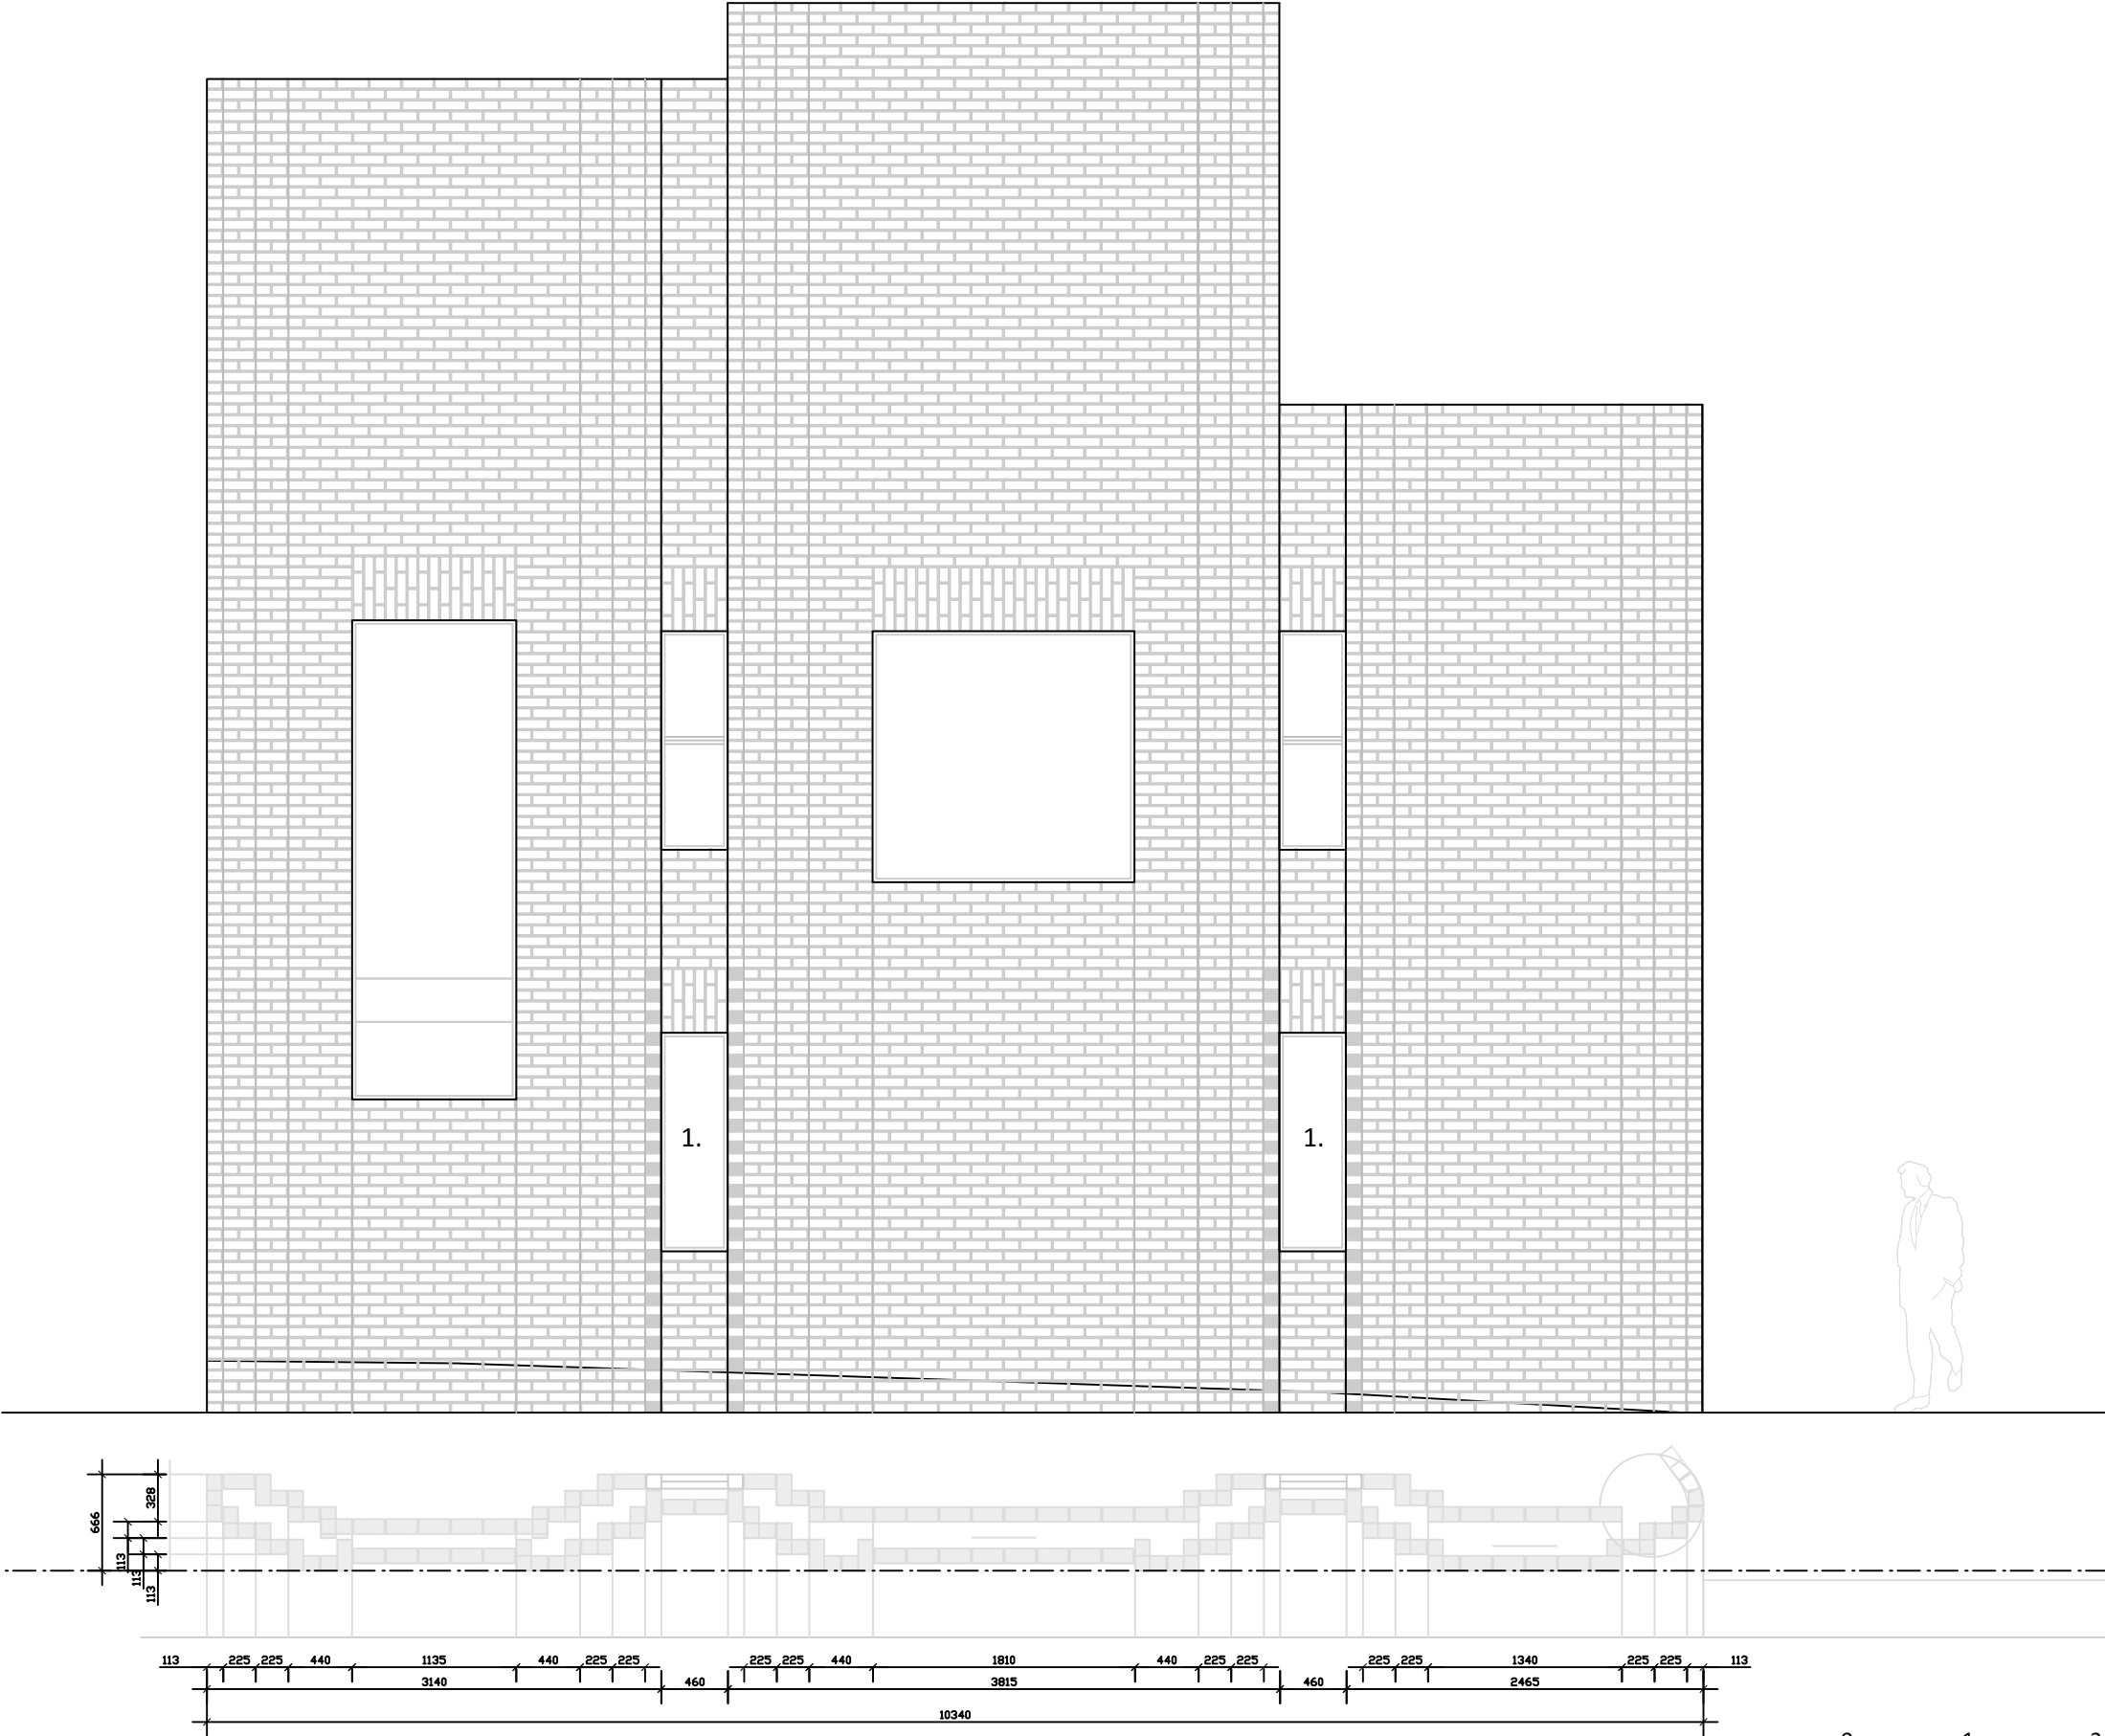

Toothed-in-tile example

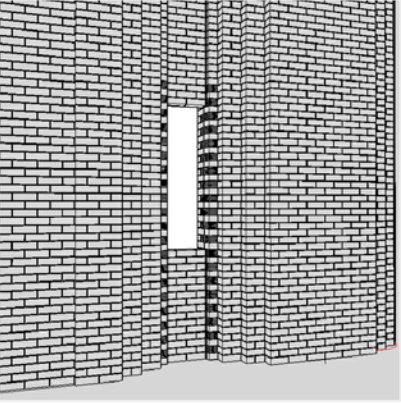


Brick tile reveal example



1. Reveal detail

THIS DRAWING IS COPYRIGHT PROTECTED AND ITS USE OR REPRODUCTION IN ANY WAY WITHOUT WRITTEN APPROVAL OF UNDERCURRENT LIMITED IS PROHIBITED. NO DIMENSIONS SHOULD BE SCALED FROM THE DRAWING AND ANY DISCREPANCIES FOUND IN THE DRAWING SHOULD BE REFERRED TO UNDERCURRENT LIMITED.

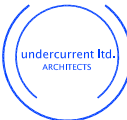Undercurrent Ltd. www.undercurrent-architects.com		 undercurrent ltd. ARCHITECTS	
Client D Ryan			
Project Barrington Court			
Title Proposed Elevation Details			
		Drawn	
		Date 24/11/23	
		Scale 1:50 @A3	
Drawing Number UK 144-P-13			Rev 0