

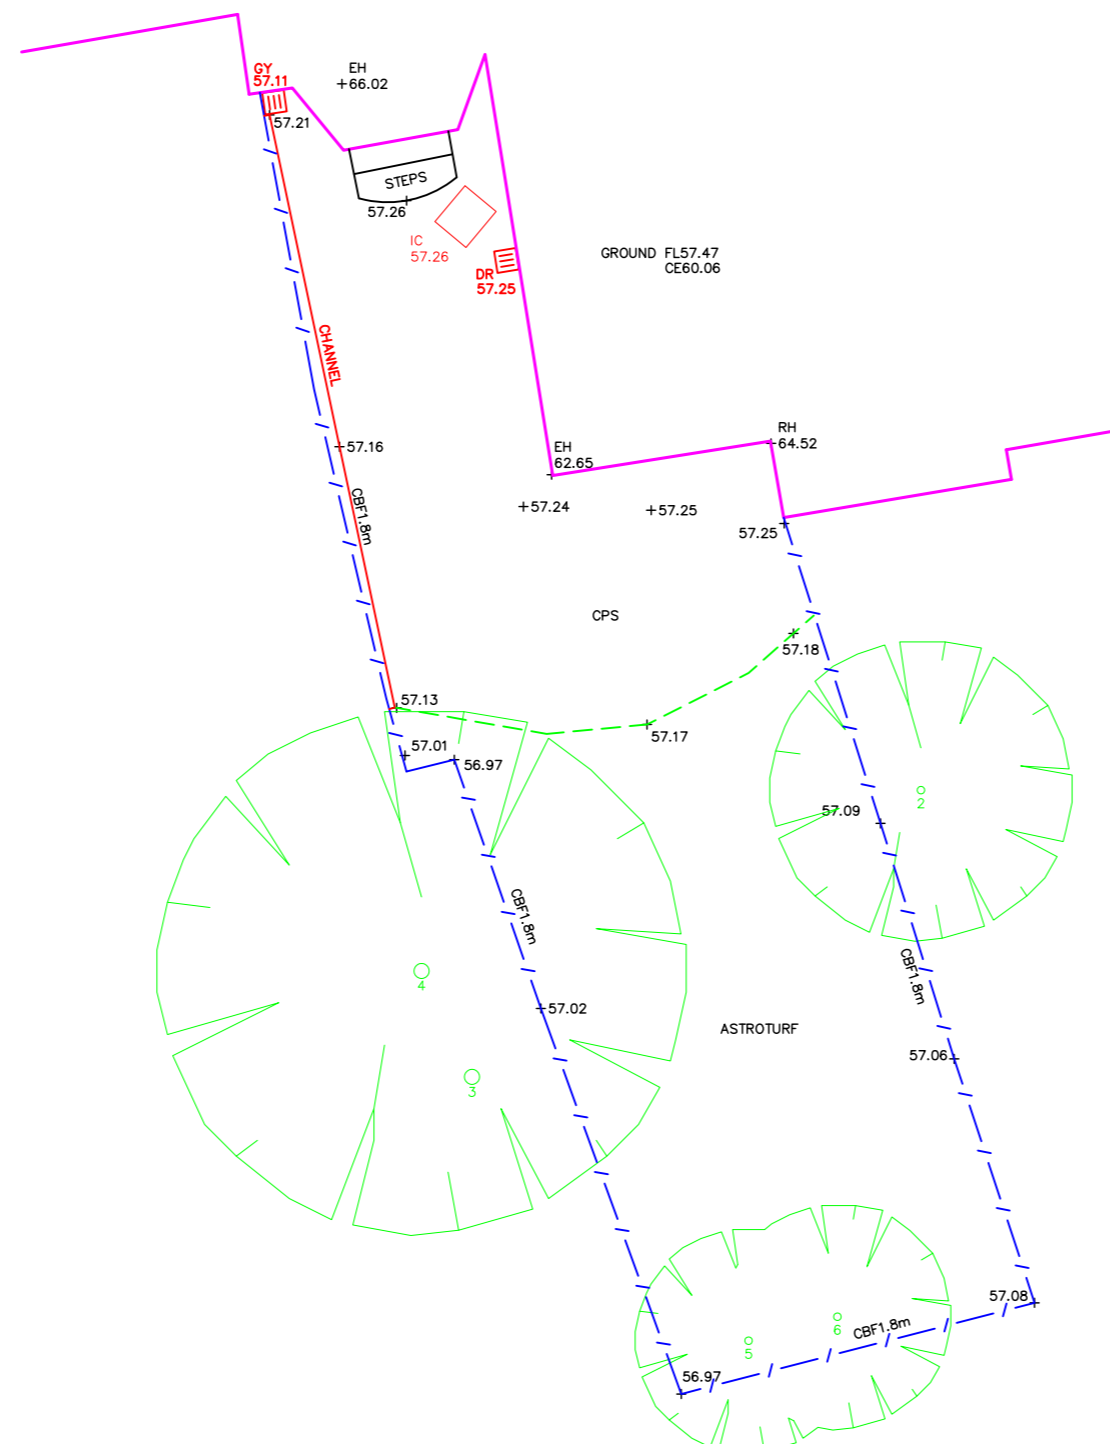


TREE SCHEDULE				
NO.	GIRTH (DBH)	SPREAD	HEIGHT	TYPE
1	0.10	3.00	3.00	?
2	0.10	4.00	5.00	S/BIRCH
3	0.20	3.00	7.00	FIR
4	0.20	7.00	8.00	CHERRY
5	0.10	3.00	4.00	?
6	0.10	3.00	4.00	?

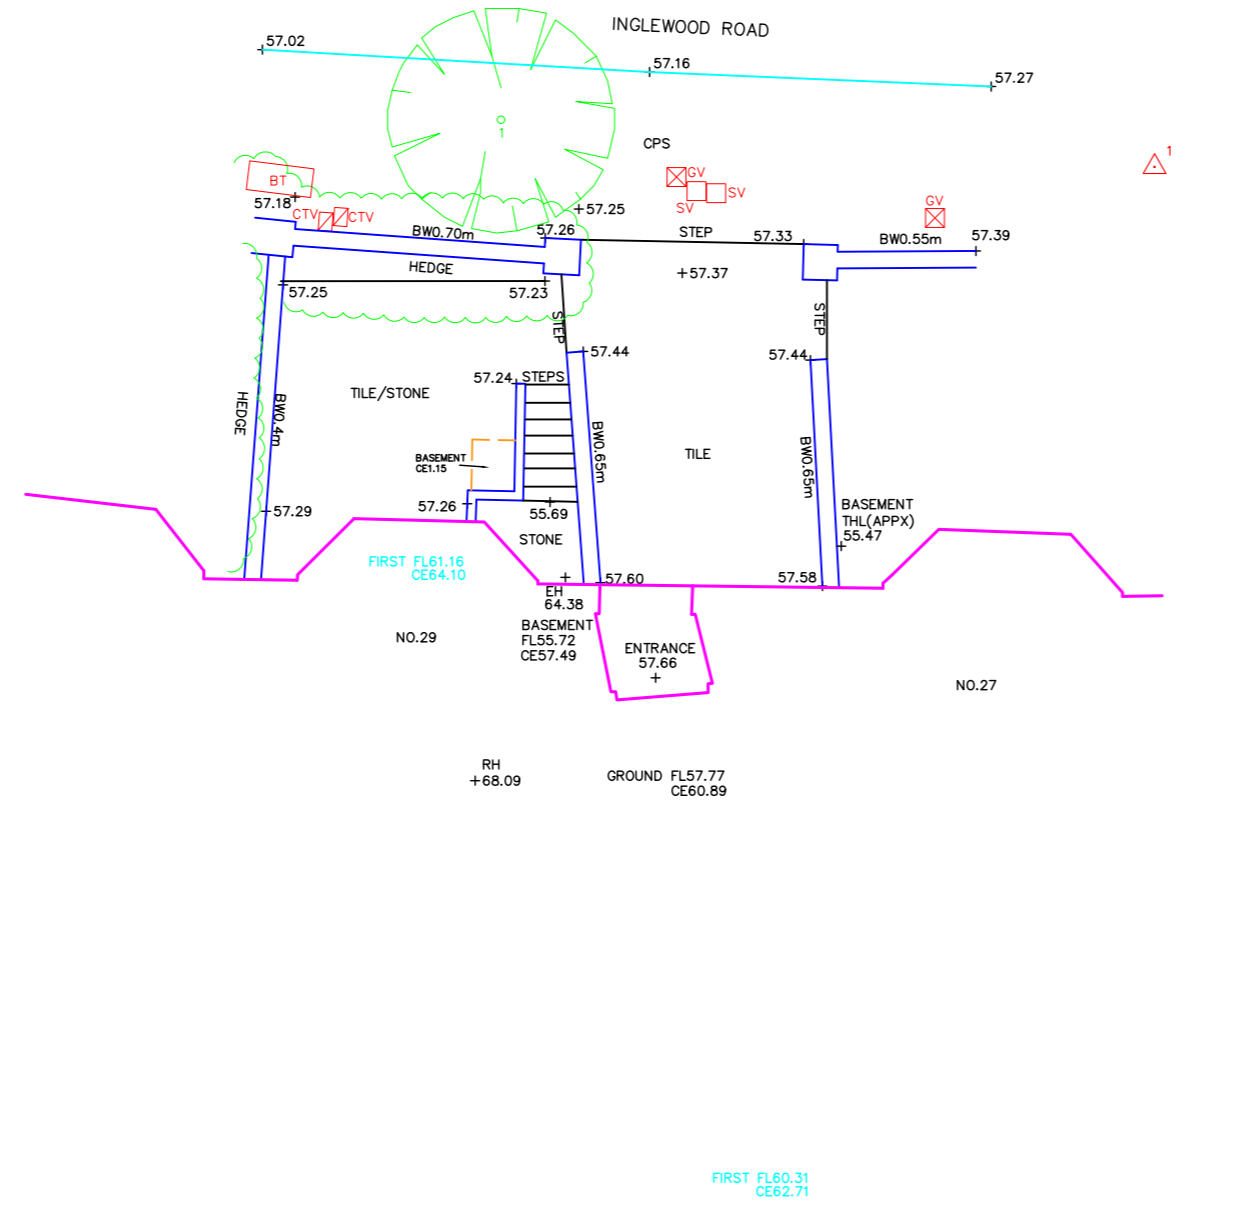

ABBREVIATIONS	
ABH	Arched Beam Height
B	Brick
BAL	Balcony
BB	Balisha Beacon
BD	Bolton
BH	Beam Height
BL	Bed Level
BP	Brick Pier
BRW	Brick Retaining Wall
BS	Bus Stop
BT	British Telecom
BW	Brick Wall
BWF	Buried Wire Fence
C	Concrete
CAB	Cabinet
CBF	Close Boarded Fence
CBW	Concrete Block Wall
CF	Corrugated Iron Fence
CL	Cover Level
CLF	Chain Link Fence
COL	Column
OPF	Concrete Panel Fence
OPS	Concrete Paving Slabs
CRW	Concrete Retaining Wall
CSU	Ceiling Slopes Up
CTV	Cable Television
CW	Concrete Wall
CZY	Crazy Paving
D	Door
DH	Door Height
EC	Electricity Cover
ESG	Electrical Switch Gear
EH	Eave Height
EP	Electricity Pole
FB	Flower Bed
FC	Foam Ceiling
F/E	Fire Escape
FL	Floor Level
FRH	Flat Roof Height
GY	Gully
GV	Gas Valve
HA	Hatch
IC	Inspection Cover
IL	Invert Level
IRF	Iron Rolling Fence
IRF	Interwoven Fence
KO	Kerb Outlet
L	Light
LP	Lamp Post
MH	Manhole
MCR	Marker
MSF	Metal Security Fence
N/A	No Access
OHC	Overhead Cables
P	Post
PALF	Palisade Fence
PF	Picket Fence
PIT	Trick Pit
PL	Plasterwork Light
PM	Parking Meter
PRF	Post & Rail Fence
PRF	Post & Wire Fence
R	Render
RAD	Radiator
RE	Rodding Eye
RH	Ridge Height
RS	Road Sign
RWP	Rain Water Pipe
S	Stone
SV	Stop Valve
SL	Skylight
SP	Soil Pipe
SPS	Stone Paving Slabs
SRW	Stone Retaining Wall
SW	Stone Wall
SWS	Surface Water Sewer
TJ	Top of Joist
T	Tile
TI	Timber
TRW	Timber Retaining Wall
UJ	Underside of Joist
UR	Underside of Ridge Board
UWP	Underside of Wall Plate
V	Vent
VP	Vent Pipe
W	Window
WL	Water Level
WM	Water Meter
WMF	Wire Mesh Fence
WPF	Wooden Panel Fence
WCL	Window Cill Height
WHL	Window Head Height
WRW	Wooden Retaining Wall

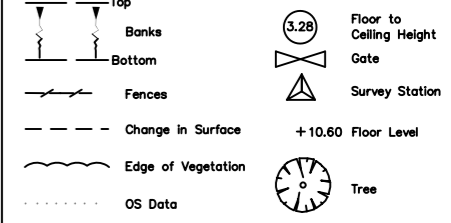

STATION CO-ORDINATE TABLE			
Ref.	East	North	Elevation
1	525366.296	185080.974	57.427
2	525368.701	185090.020	

- NOTES**
- ALL LEVELS SHOWN ARE RELATED TO ORDNANCE SURVEY GPS DATUM.
 - ALTHOUGH CARE HAS BEEN TAKEN, DUE TO ACCESS LIMITATIONS ALL HIGH LEVEL DETAIL HAS BEEN SURVEYED REMOTELY AND NOT CHECKED BY PHYSICAL MEASUREMENTS.
 - ALL CRITICAL MEASUREMENTS MUST BE CHECKED / VERIFIED.
 - ALL CO-ORDINATES AND LEVELS SHOWN RELATE TO AN ORDNANCE SURVEY DERIVED GRID.

REVISIONS	DATE
SCALE: 1:100@A2	
DATE: SEPTEMBER 2023	
DRAWN: GR	

TITLE: SITE SURVEY
 JOB: 29 INGLEWOOD ROAD, LONDON
 CLIENT: MILVUM
 DWG. No: LUG / 9.0

LAND UTILITY GROUP LTD.

MIDLANDS OFFICE UNIT 10 STRENSHAM BUSINESS PARK TWYNING ROAD WORCESTER WR8 9JZ	LONDON OFFICE BRICKFIELD HOUSE HIGH ROAD THORNWOOD EPPING ESSEX CM16 6TH
---	--

T: 0845 602 3966
M: 07979 367282

T: 01982 566698
M: 07977 112286
M: 07977 111935

as recognised by