



1 Site Location Plan
Scale: 1:1000

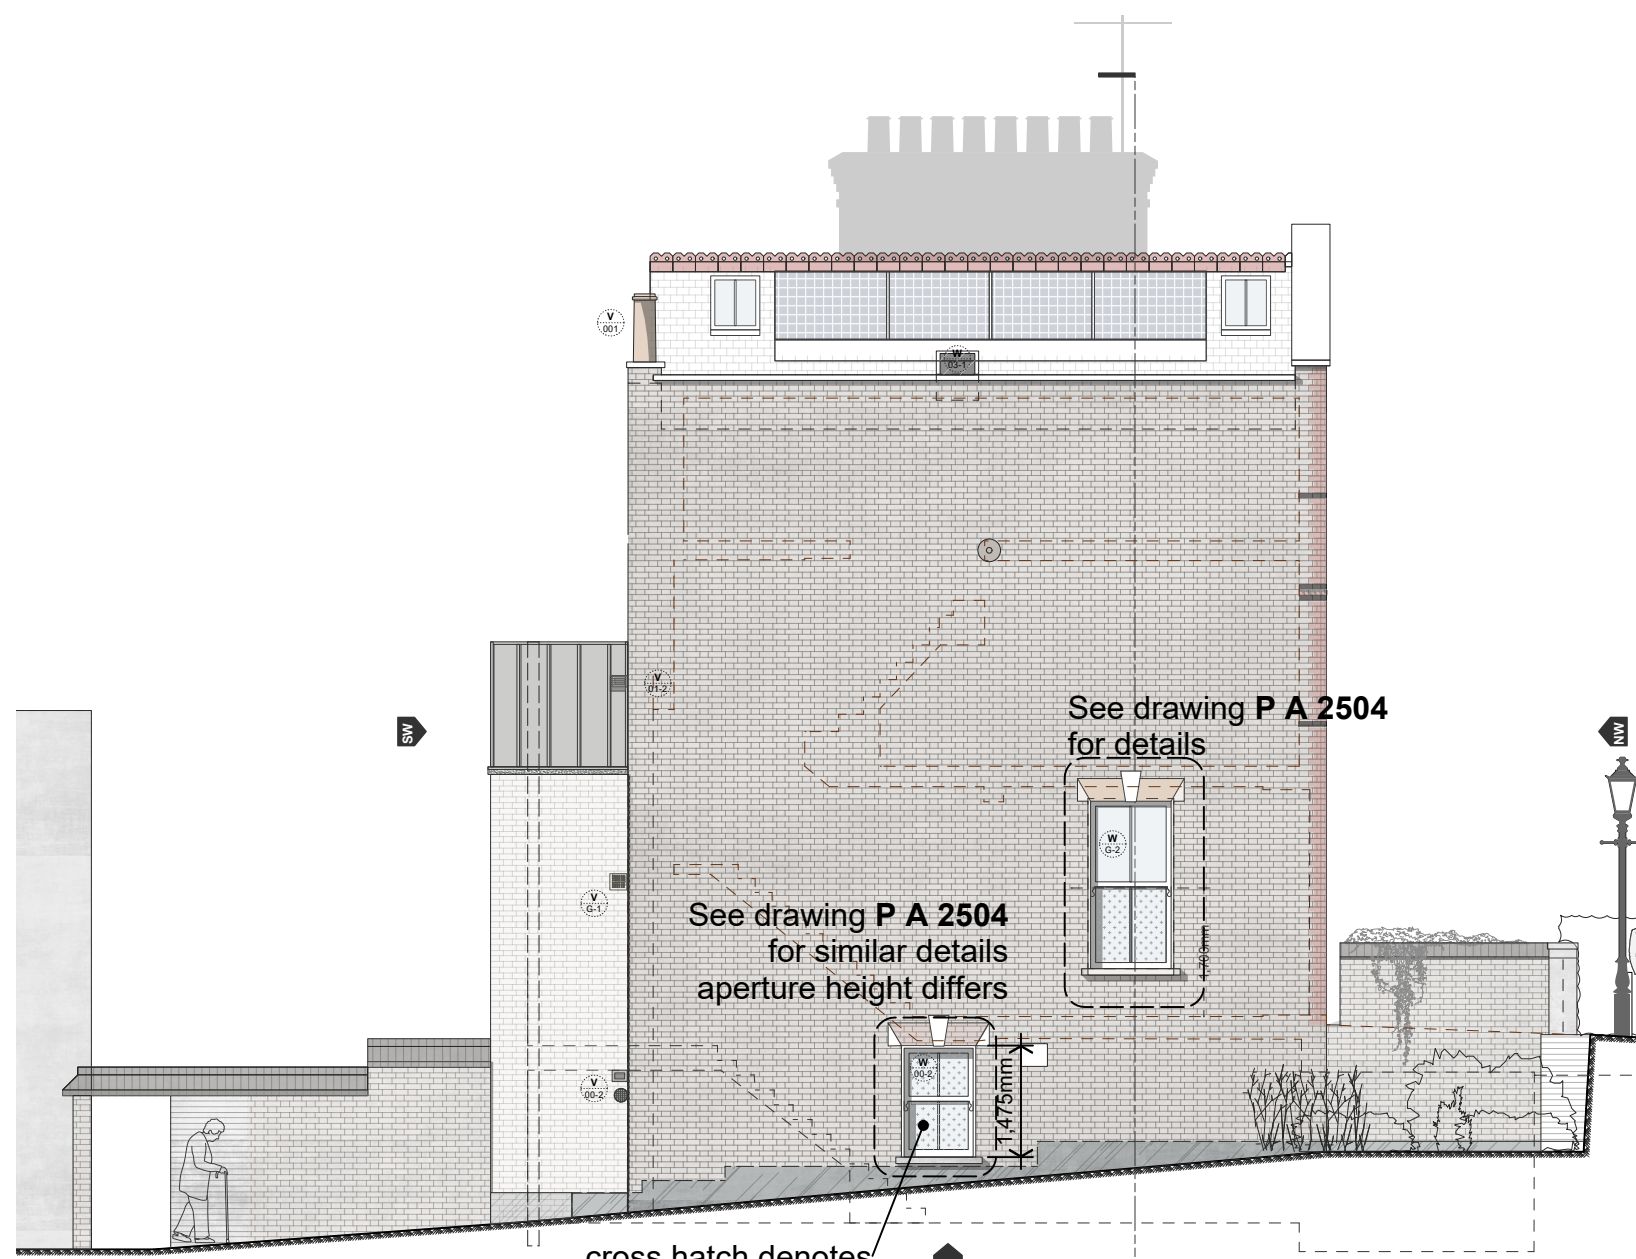

2 Gable Elevation
Scale: 1:100

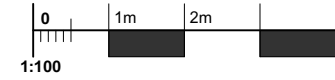

Citizen Architects www.citizenarchitects.eu tel: 020 3865 1453		Level of Detail: Design	Scale: many
Project & Site Address: Wildwood Residence 1 Wildwood Terrace, London, UK, NW3 7HT		1st Issued: 31.03.2021	Size: A3
Client: A&M		Sheet Title: Site Location and Reference Elevation Proposed	
Project No: 057WT	Locator: P	Type: SK	Number: Rev: CR3