



AA [21]
303.01

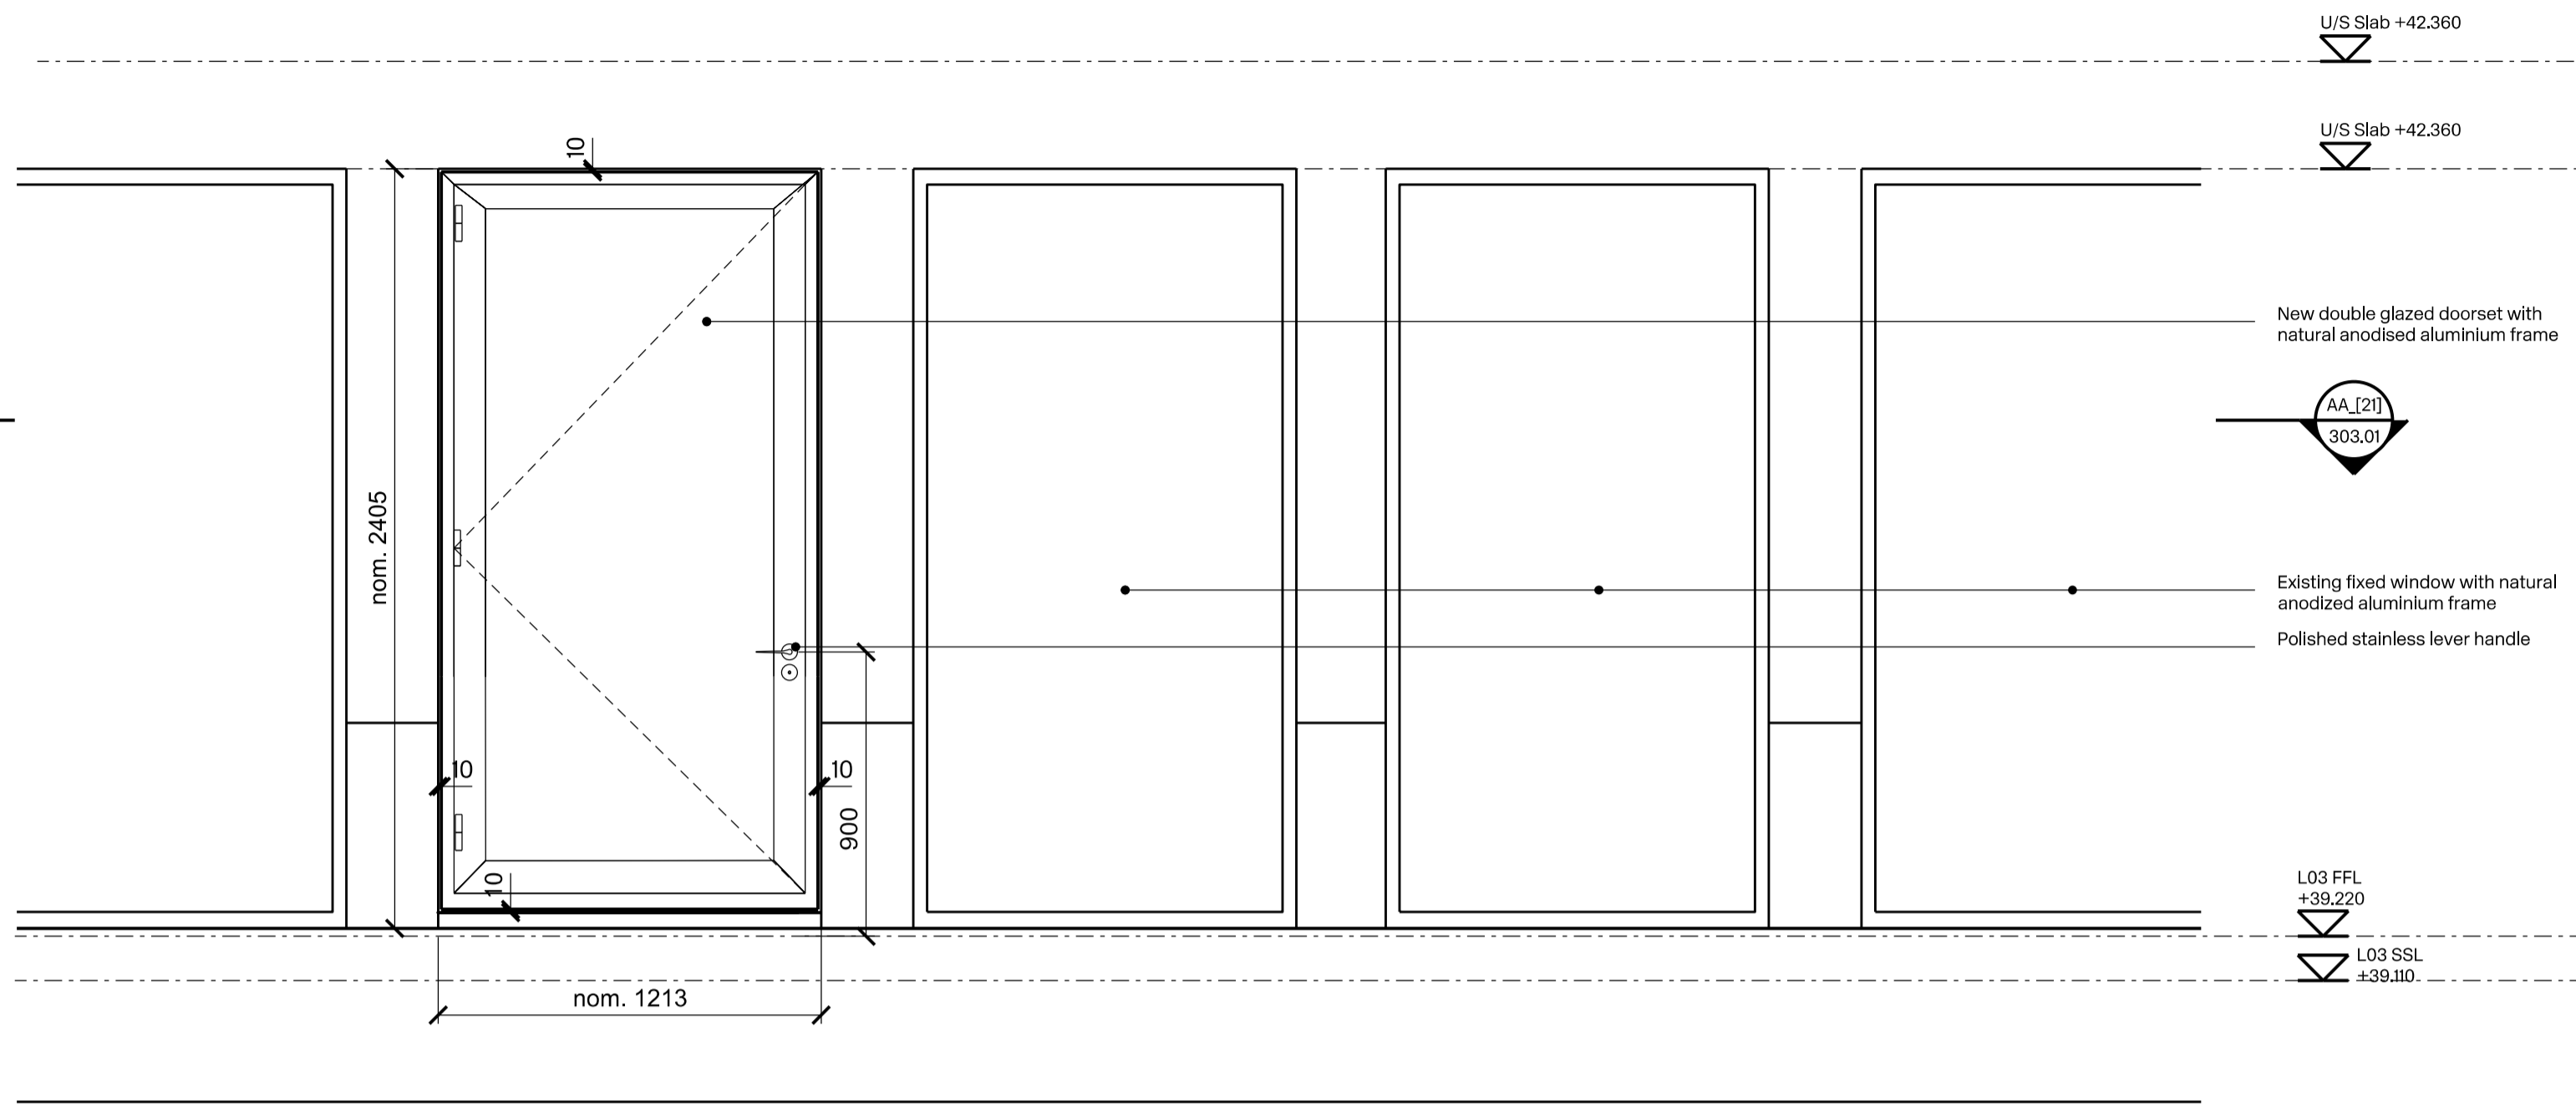


02 - Proposed Typical Elevation

AA [21]
303.01

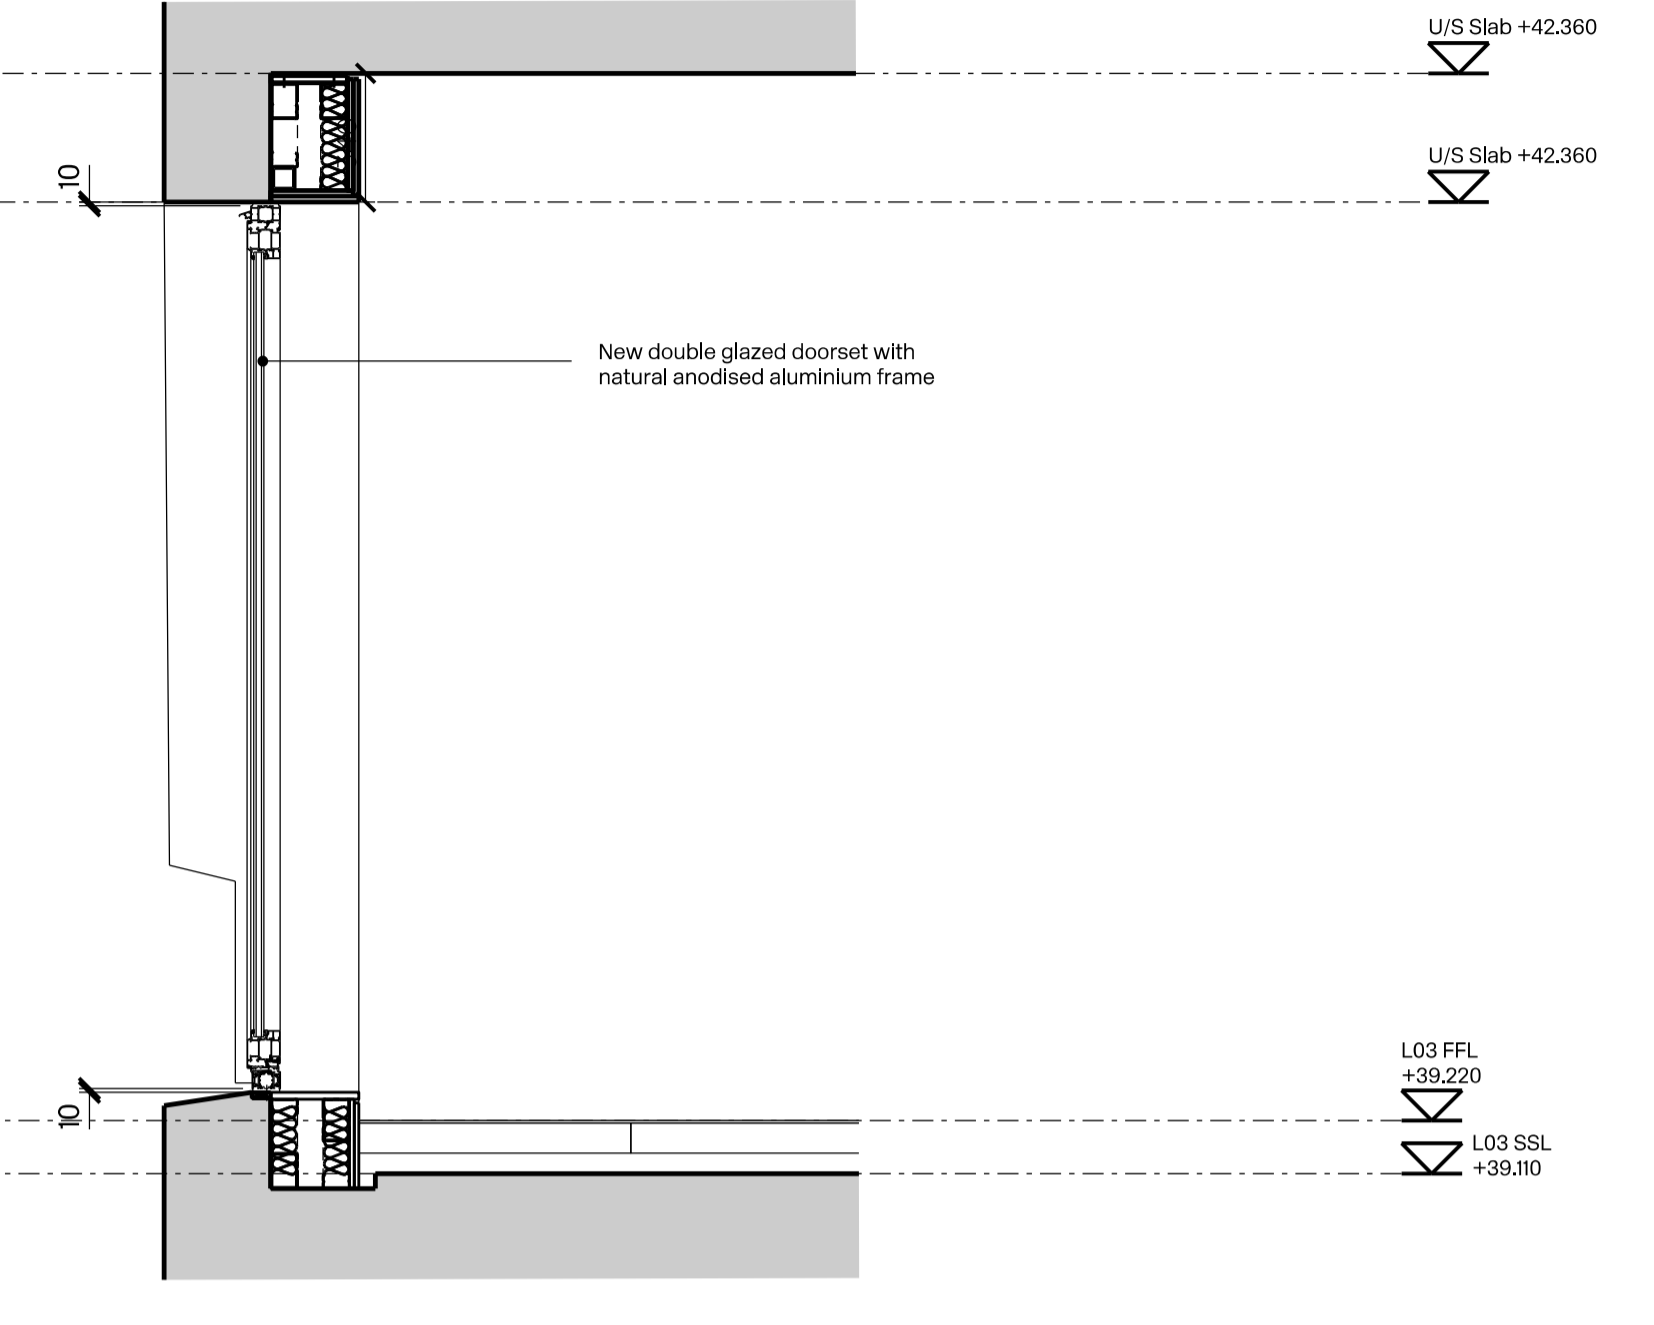

03 - Typical section through doorset

AA [21]
303.03

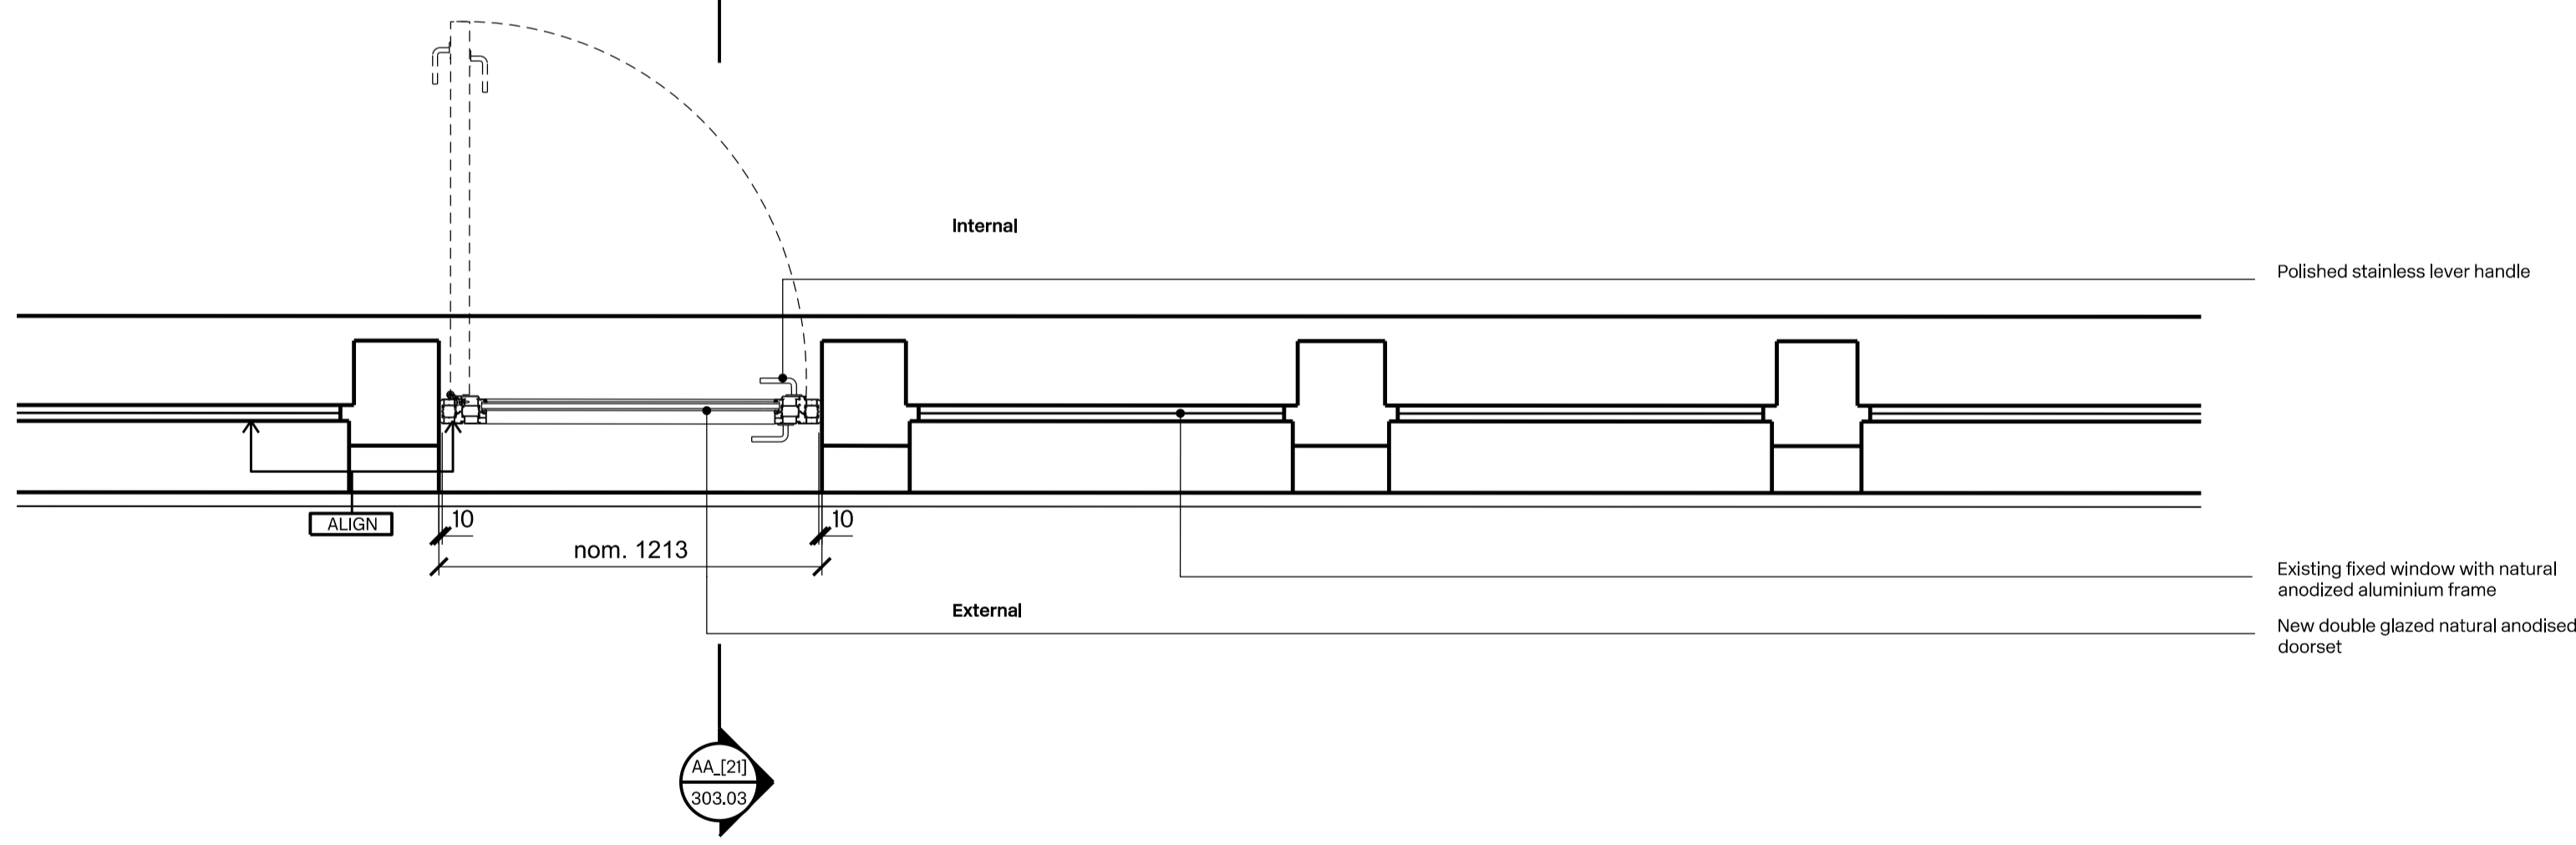

01 - L03 Proposed Plan



Drawing Notes				Rev		Date	Status	Note	Team		General Notes		Location	Gibson Thornley Architects	
				01	27.11.2023	Planning	Drawing Issue	Client: Lazari Investments Ltd	Architect: Gibson Thornley Architects	01. Do not scale from this drawing.		Gibson Thornley Architects Job Title: Maple House Drawing Title: Proposed L03 Block A & B Typical Door Details Drawn by: SB Checked by: BG Scale: 1:20 @ A1 / 1:40 @ A3 Status: Planning			
								Landscape Architect: Studio ONB	02. All dimensions to be checked on site by the contractor and such dimensions to be his responsibility.						
								Graphic Designer: BOB Design	03. Report all drawing errors, omissions and discrepancies to the architect.						
								Structural Engineer: Quadrant Harmon	04. This document may be used in an uncontrolled CAD format to enable others to use it as background information to make alterations and/or additions. In that instance the file will be accompanied by a PDF version. It is for those making such alterations and additions to ensure that they make use of current background information.						
								Civil Engineer: GLP	05. Gibson Thornley Architects accepts no liability for any such alterations or additions to the background information or arising out of changes to background information which occur prior to alterations or additions being made.						
								MEP Engineer: GLP		Project Zone Type Classification Drawing No Revision 20024B - AA [21] 303 01		+44 (0)20 7729 7064 www.gibsonthornley.com			
								Fire Consultant: Janson Hughes							
								Sustainability Consultant: C N Associates							
								Cost Consultant: Pritchard Themis							
								Lighting Consultant: CBRE							
								Planning Consultant: Salus							
								Approved Inspector: Cushman & Wakefield							
								Project Manager:							