
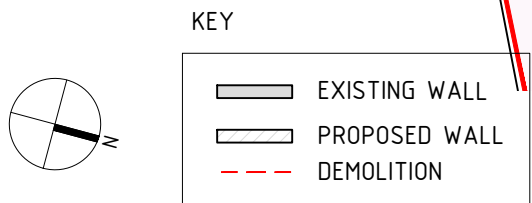
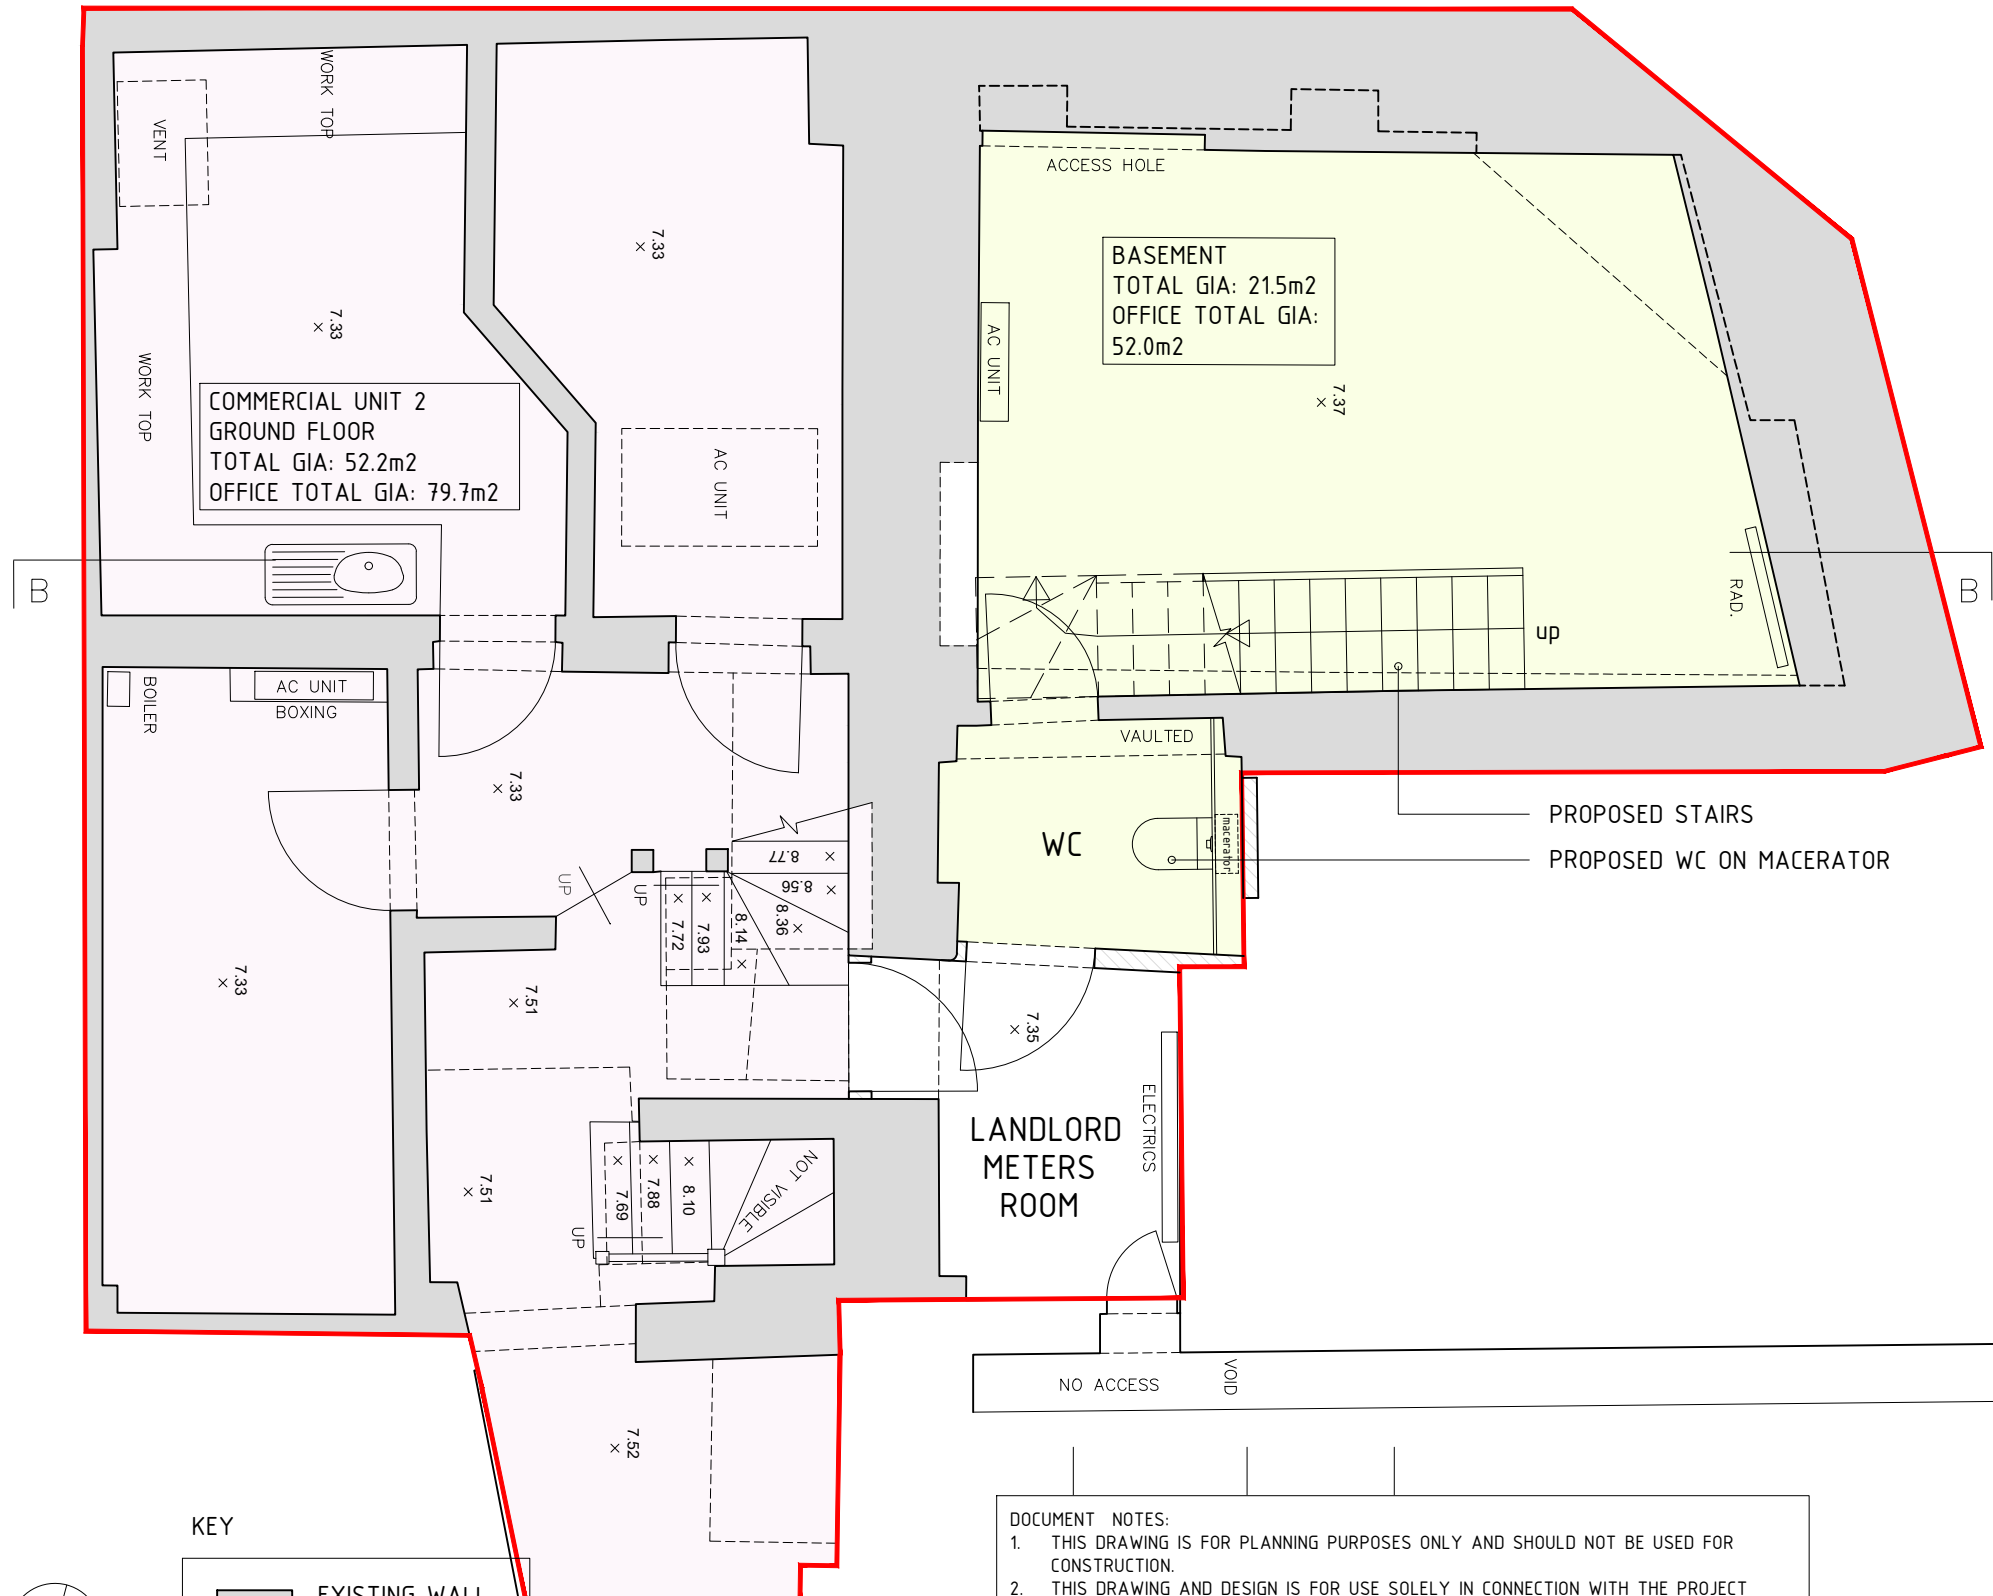


PROPOSED BASEMENT

BASEMENT CONTINUATION AS PER PLAN ON LEFT

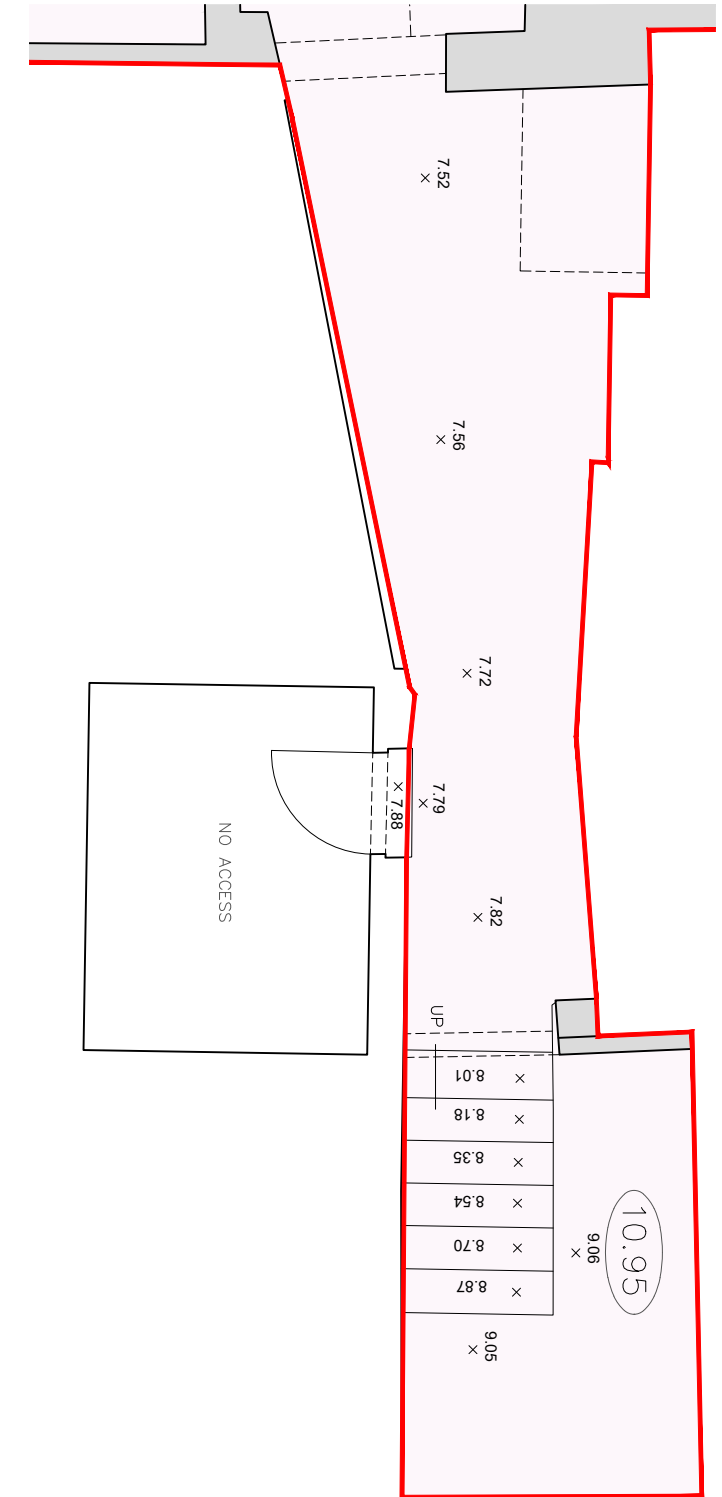

BASEMENT CONTINUATION AS PER PLAN ON RIGHT

- DOCUMENT NOTES:
1. THIS DRAWING IS FOR PLANNING PURPOSES ONLY AND SHOULD NOT BE USED FOR CONSTRUCTION.
 2. THIS DRAWING AND DESIGN IS FOR USE SOLELY IN CONNECTION WITH THE PROJECT DESCRIBED BELOW.
 3. THIS DRAWING AND DESIGN IS THE PROPERTY OF AS STUDIO AND MUST NOT BE ISSUED, LOANED OR COPIED WITHOUT WRITTEN CONSENT.
 4. THIS DRAWING IS TO BE READ IN CONJUNCTION WITH ALL ADDITIONAL INFORMATION FORMING PART OF THIS APPLICATION.



2 magdalen mews
back of 164 finchley road
london
NW3 5HB
tel:+44 (0)207 794 1625 fax:+44 (0) 207 794 0296
info@as-studio.co.uk

PROJECT ADDRESS: 162-164 FINCHLEY ROAD NW3		PROPOSED BASEMENT PLAN		—
CLIENT NAME:		DRAWING NO: 4164(PLA)110	DWG FILE: 4164(PLA)100-300	
PROJECT STAGE: PLANNING		DRAWN: CS		
VERSION:		SCALE: 1:50	SIZE: A3	12 NOV 2023

THIS DRAWING AND DESIGN IS THE PROPERTY OF AS-STUDIO LTD AND MUST NOT BE ISSUED, LOANED OR COPIED WITHOUT WRITTEN CONSENT