
 

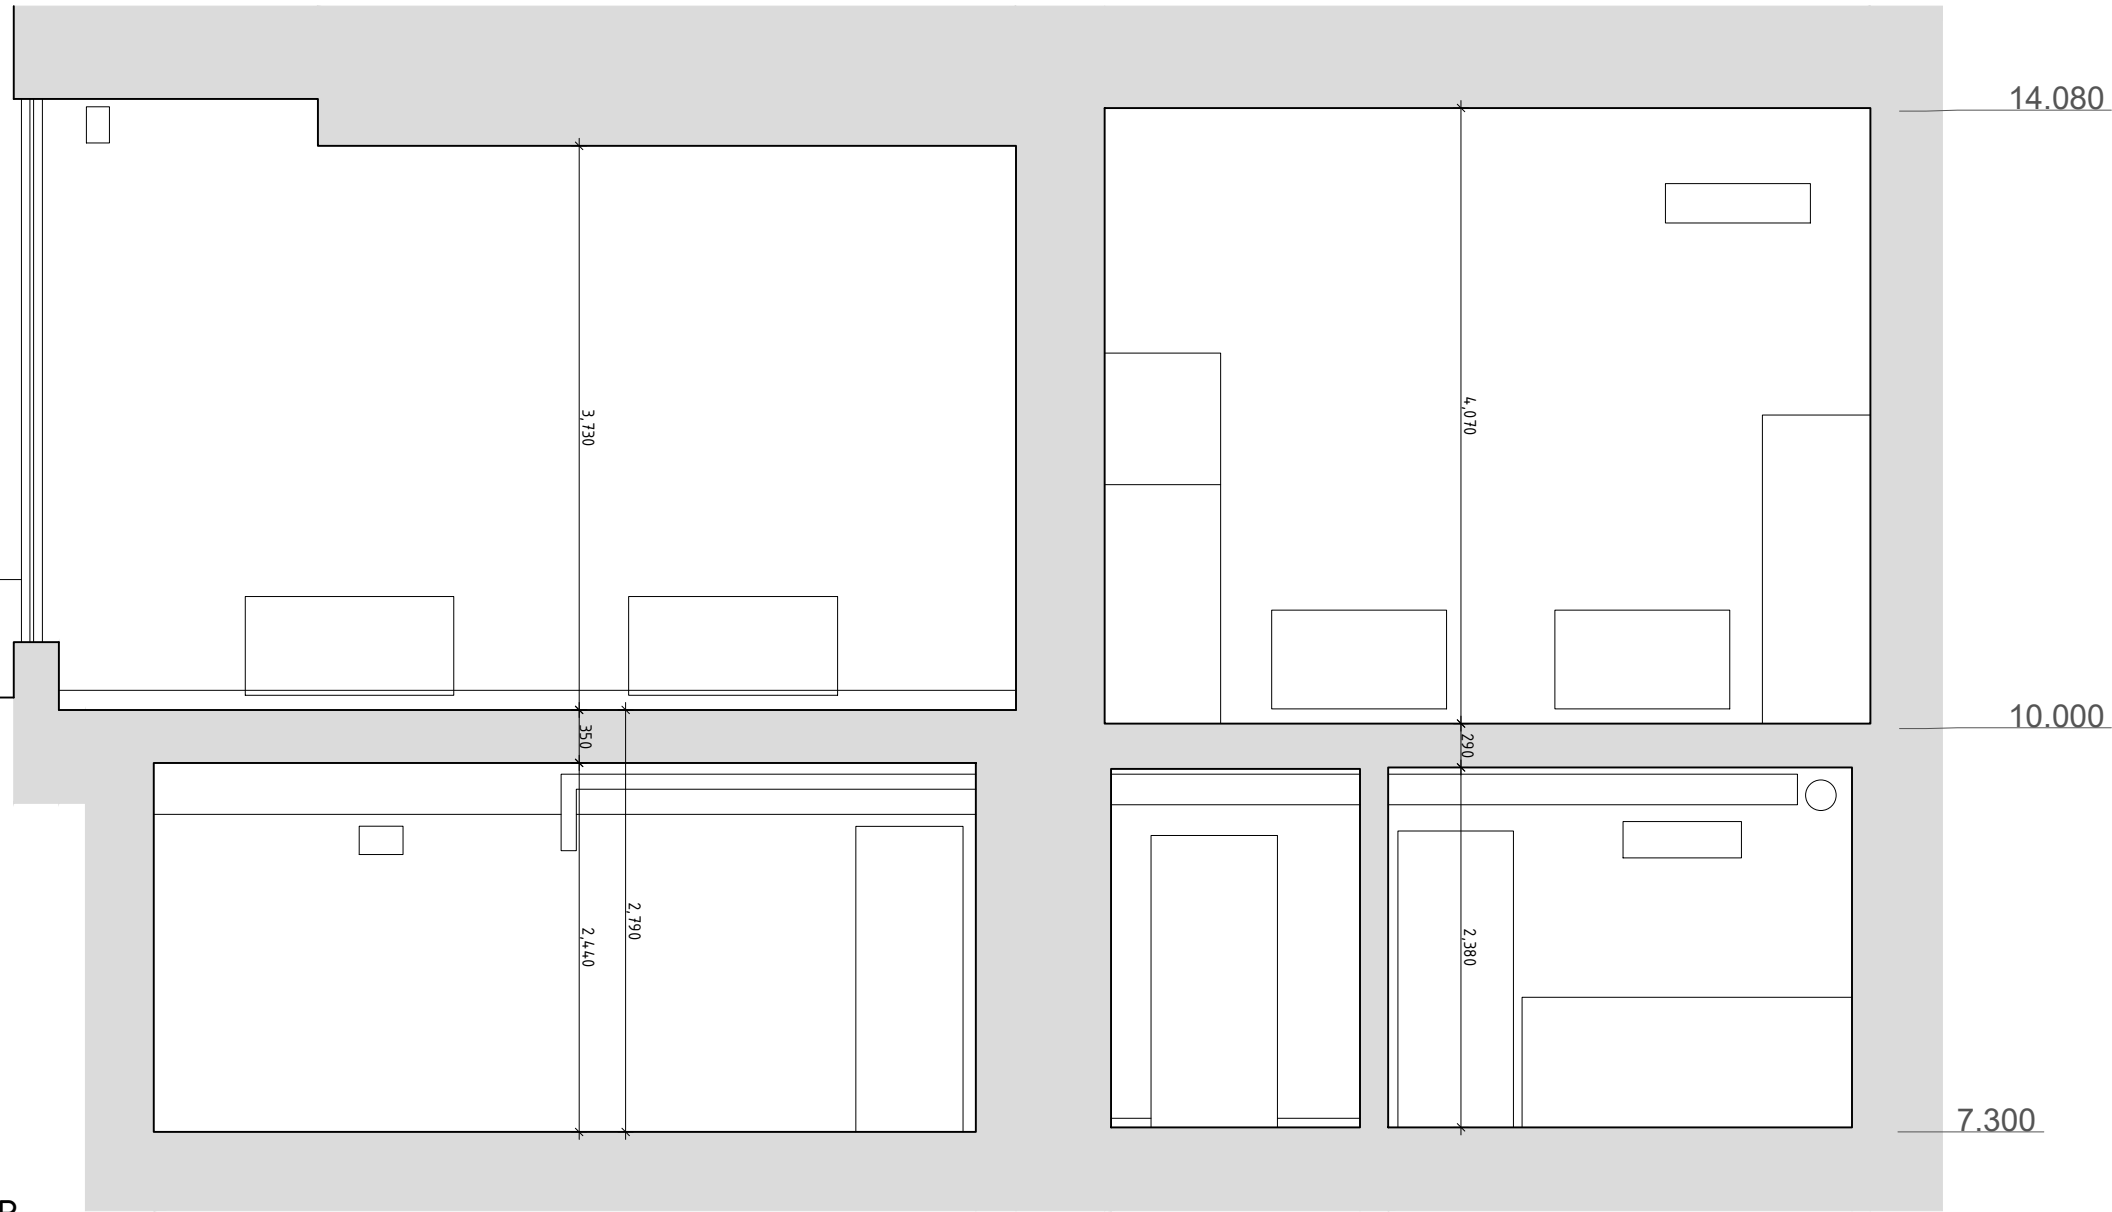


KEY

	EXISTING WALL
	PROPOSED WALL
	DEMOLITION

FROGNAL



EXISTING SECTION BB

DOCUMENT NOTES:

1. THIS DRAWING IS FOR PLANNING PURPOSES ONLY AND SHOULD NOT BE USED FOR CONSTRUCTION.
2. THIS DRAWING AND DESIGN IS FOR USE SOLELY IN CONNECTION WITH THE PROJECT DESCRIBED BELOW.
3. THIS DRAWING AND DESIGN IS THE PROPERTY OF AS STUDIO AND MUST NOT BE ISSUED, LOANED OR COPIED WITHOUT WRITTEN CONSENT.
4. THIS DRAWING IS TO BE READ IN CONJUNCTION WITH ALL ADDITIONAL INFORMATION FORMING PART OF THIS APPLICATION.



2 magdalen mews  
back of 164 finchley road  
london  
NW3 5HB

tel:+44 (0)207 794 1625 fax:+44 (0) 207 794 0296  
info@as-studio.co.uk

PROJECT ADDRESS:  
162-164 FINCHLEY ROAD  
NW3

CLIENT NAME:

EXISTING SECTION BB

DRAWING NO: 4164(PLA)300

PROJECT STAGE: PLANNING

VERSION:

DWG FILE: 4164(PLA)100-300

DRAWN: CS

SCALE: 1:50

SIZE: A3

12 NOV 2023