




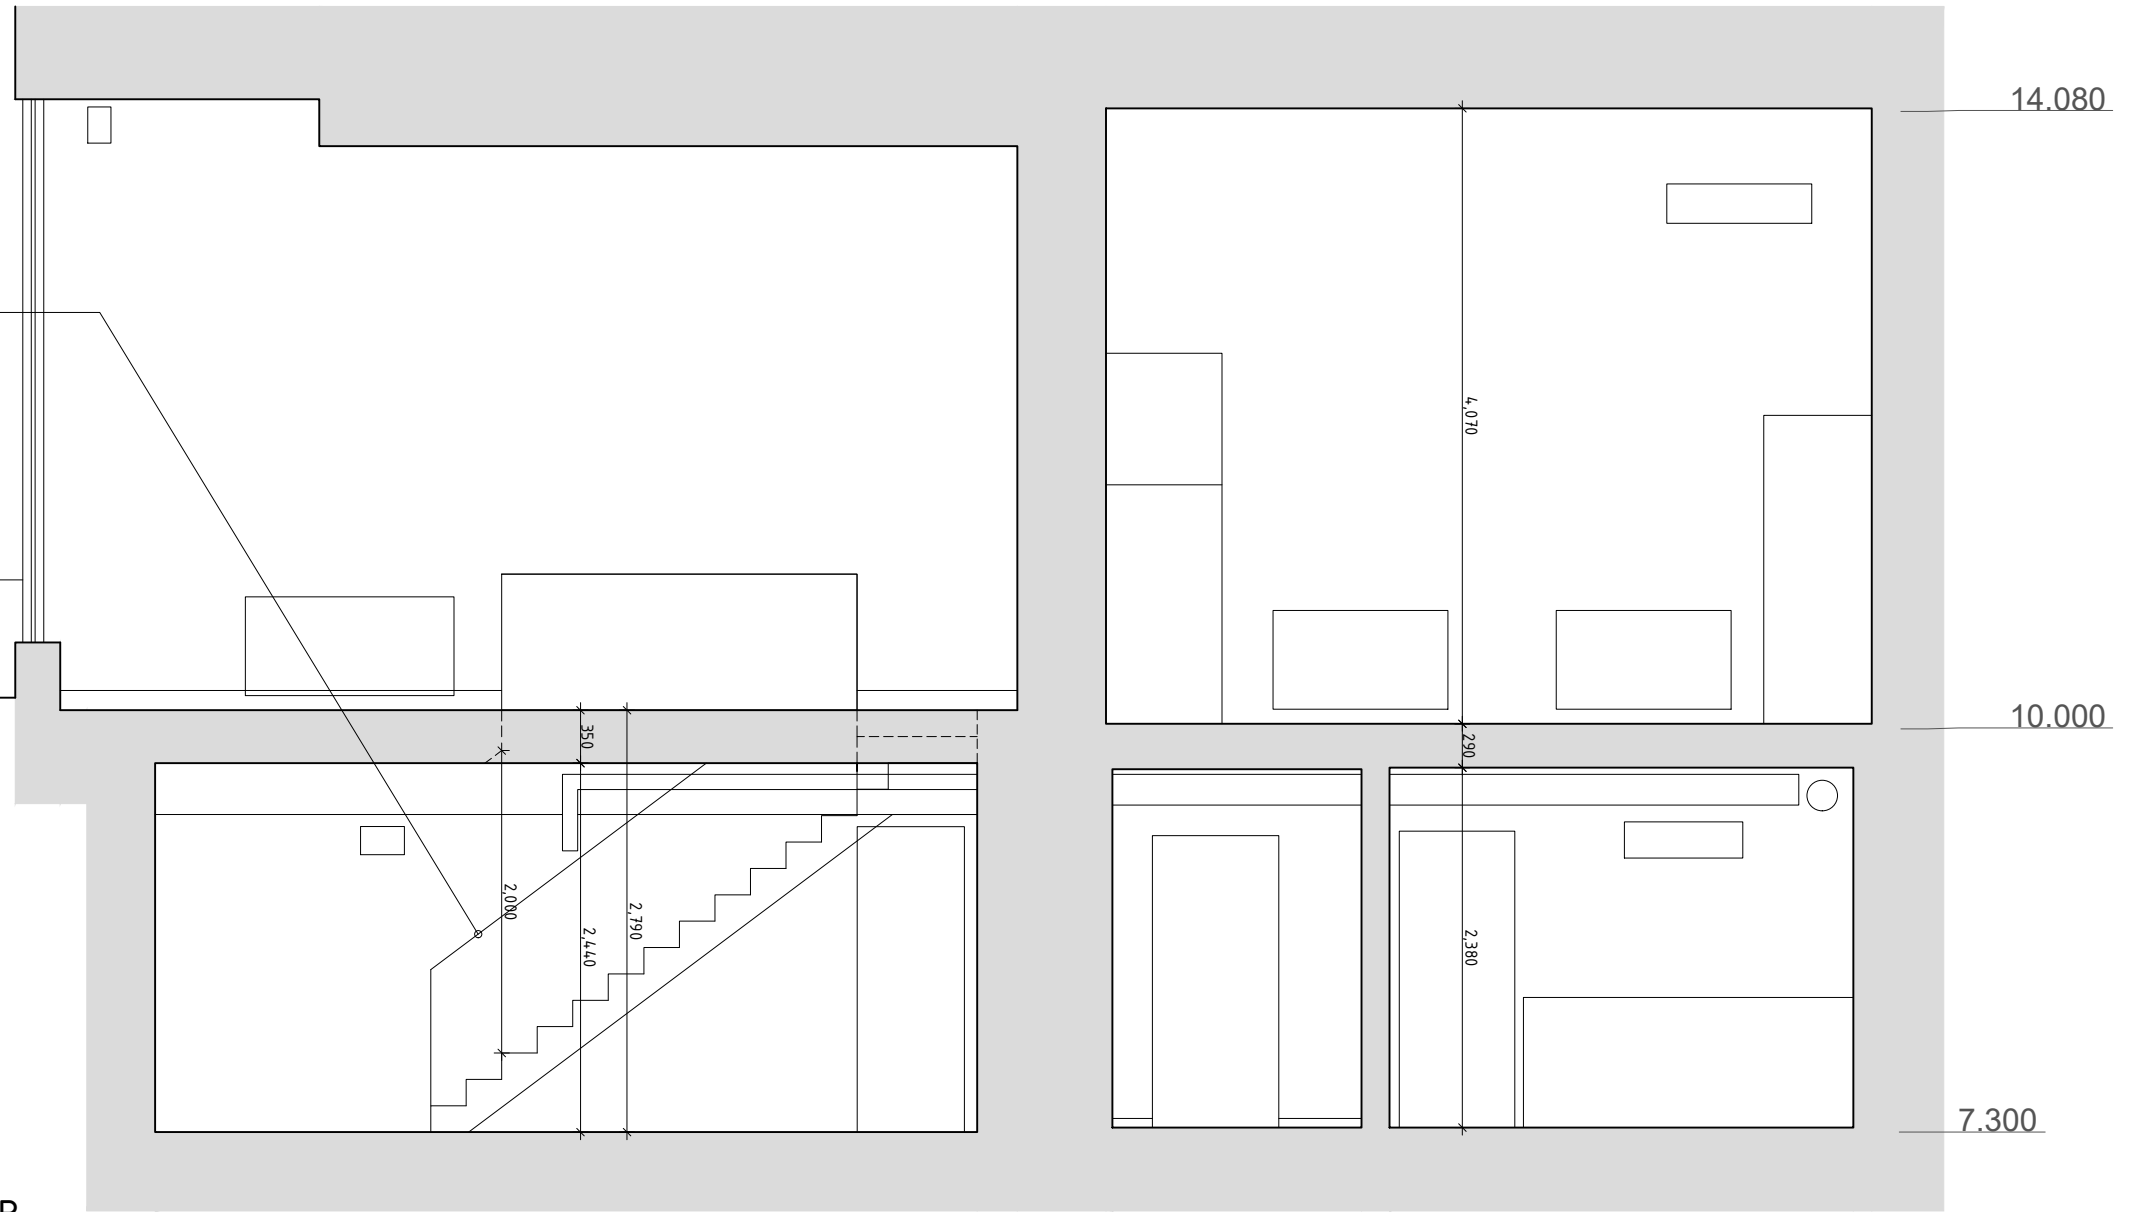
KEY

	EXISTING WALL
	PROPOSED WALL
	DEMOLITION

NEW STAIRS TO ACCESS BASEMENT

FROGNAL

PROPOSED SECTION BB



DOCUMENT NOTES:
 1. THIS DRAWING IS FOR PLANNING PURPOSES ONLY AND SHOULD NOT BE USED FOR CONSTRUCTION.
 2. THIS DRAWING AND DESIGN IS FOR USE SOLELY IN CONNECTION WITH THE PROJECT DESCRIBED BELOW.
 3. THIS DRAWING AND DESIGN IS THE PROPERTY OF AS STUDIO AND MUST NOT BE ISSUED, LOANED OR COPIED WITHOUT WRITTEN CONSENT.
 4. THIS DRAWING IS TO BE READ IN CONJUNCTION WITH ALL ADDITIONAL INFORMATION FORMING PART OF THIS APPLICATION.



2 magdalen mews
 back of 164 finchley road
 london
 NW3 5HB
 tel:+44 (0)207 794 1625 fax:+44 (0) 207 794 0296
 info@as-studio.co.uk

PROJECT ADDRESS: 162-164 FINCHLEY ROAD NW3	PROPOSED SECTION BB		12 NOV 2023
	DRAWING NO: 4164(PLA)310	DWG FILE: 4164(PLA)100-300	
CLIENT NAME:	PROJECT STAGE: PLANNING	DRAWN: CS	
	VERSION:	SCALE: 1:50	SIZE: A3

THIS DRAWING AND DESIGN IS THE PROPERTY OF AS-STUDIO LTD AND MUST NOT BE ISSUED, LOANED OR COPIED WITHOUT WRITTEN CONSENT