




F11-1 Typical steel planter and planter with seat - Community Garden
Scale: 1:20, Land Spec.: Q50.222A

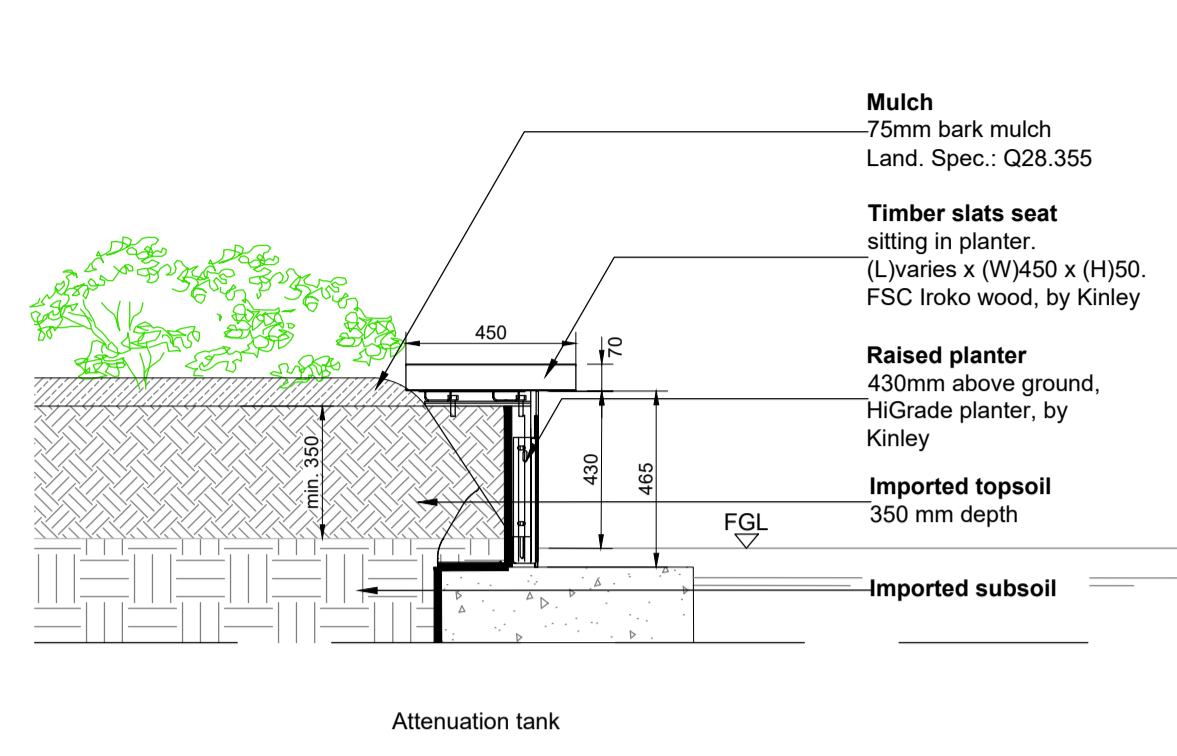


F11-2 Bespoke steel planter with seat detail - Outside of Block C
Scale: 1:20, Land Spec.: Q50.222D

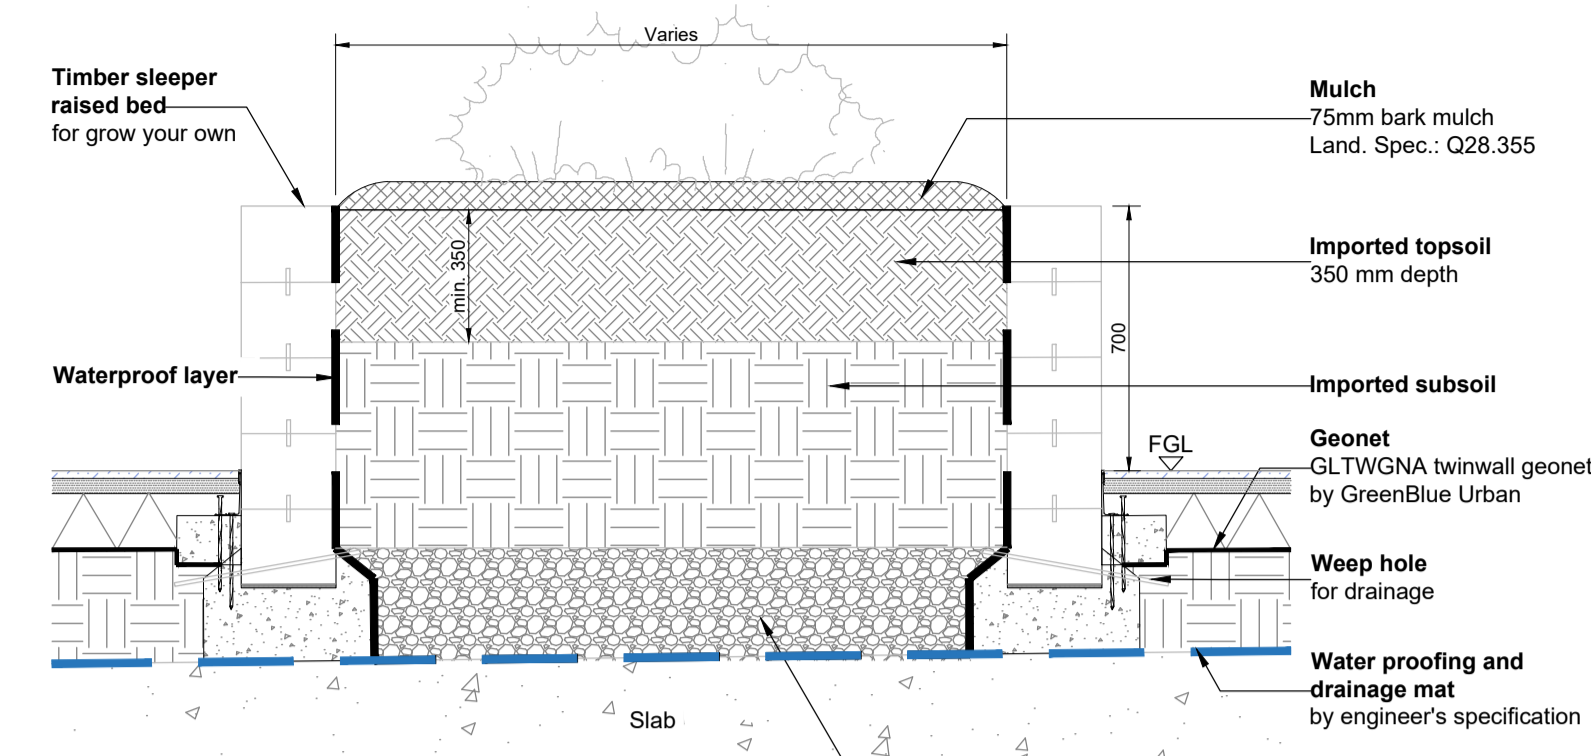


F21 Typical timber sleeper raised bed - Interchange Yard
Scale: 1:20, Land Spec.: Q50.223

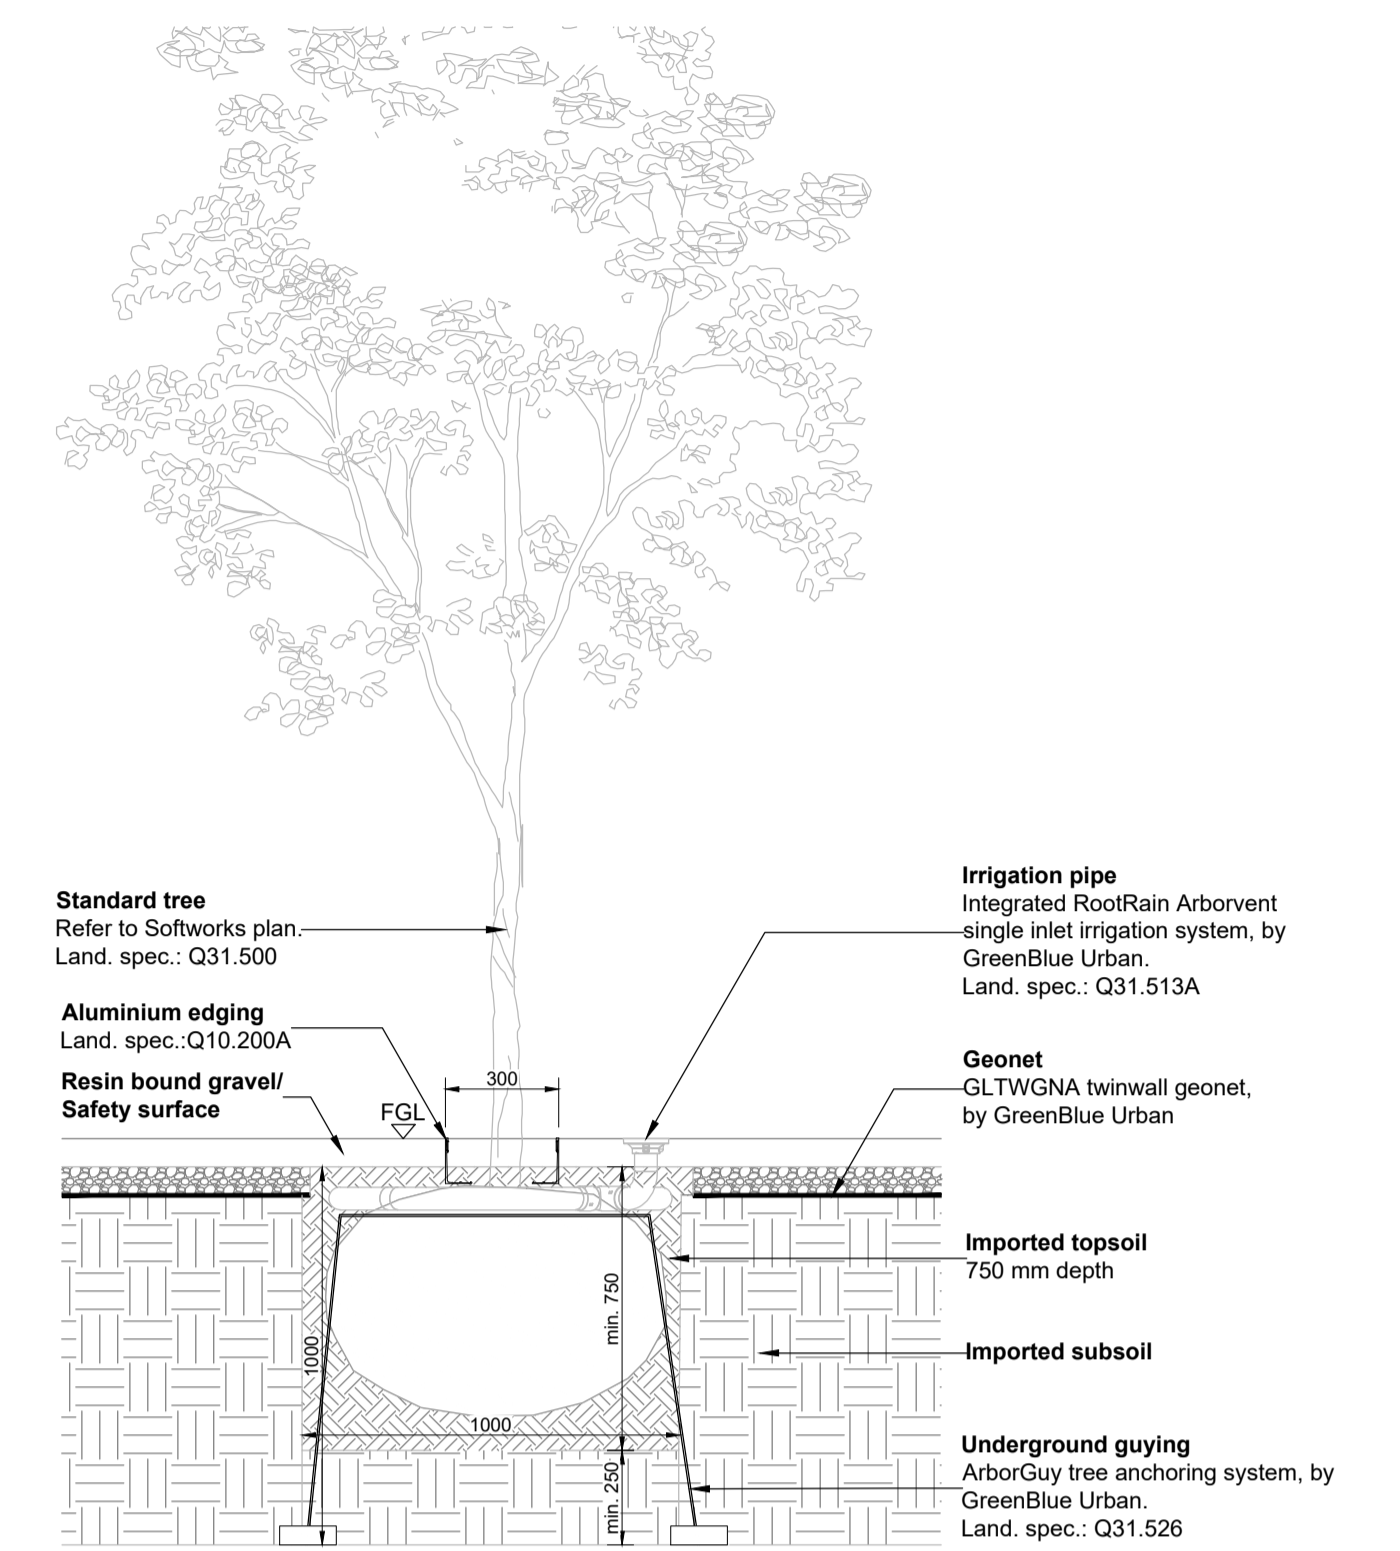


01 Typical tree pit - Resin bound gravel/Safety surface
Scale: 1:20, Land spec.: Q31.506A

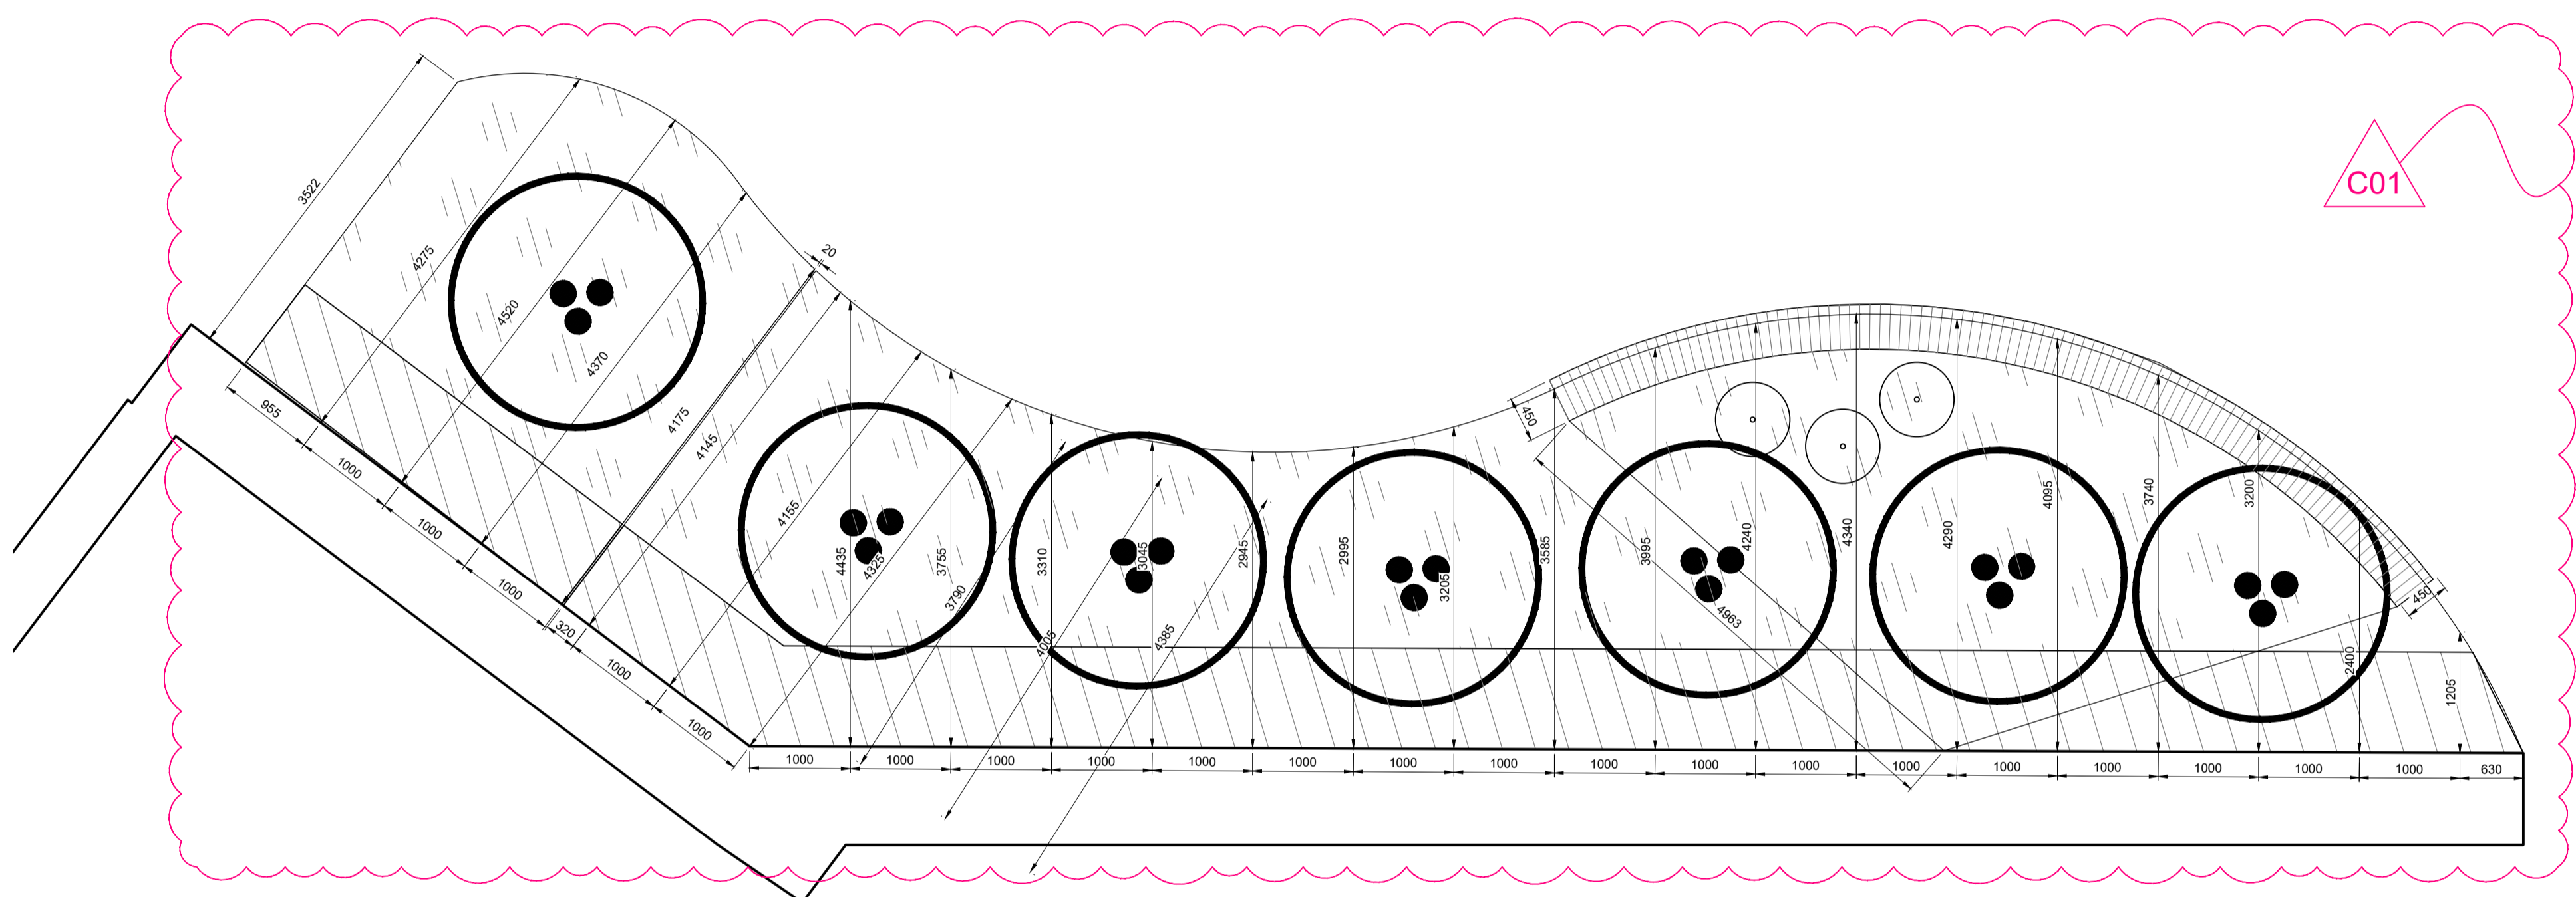


F11-2 Bespoke steel planter with seat - Outside of Block C
Scale: 1:50, Land Spec.: Q50.222D

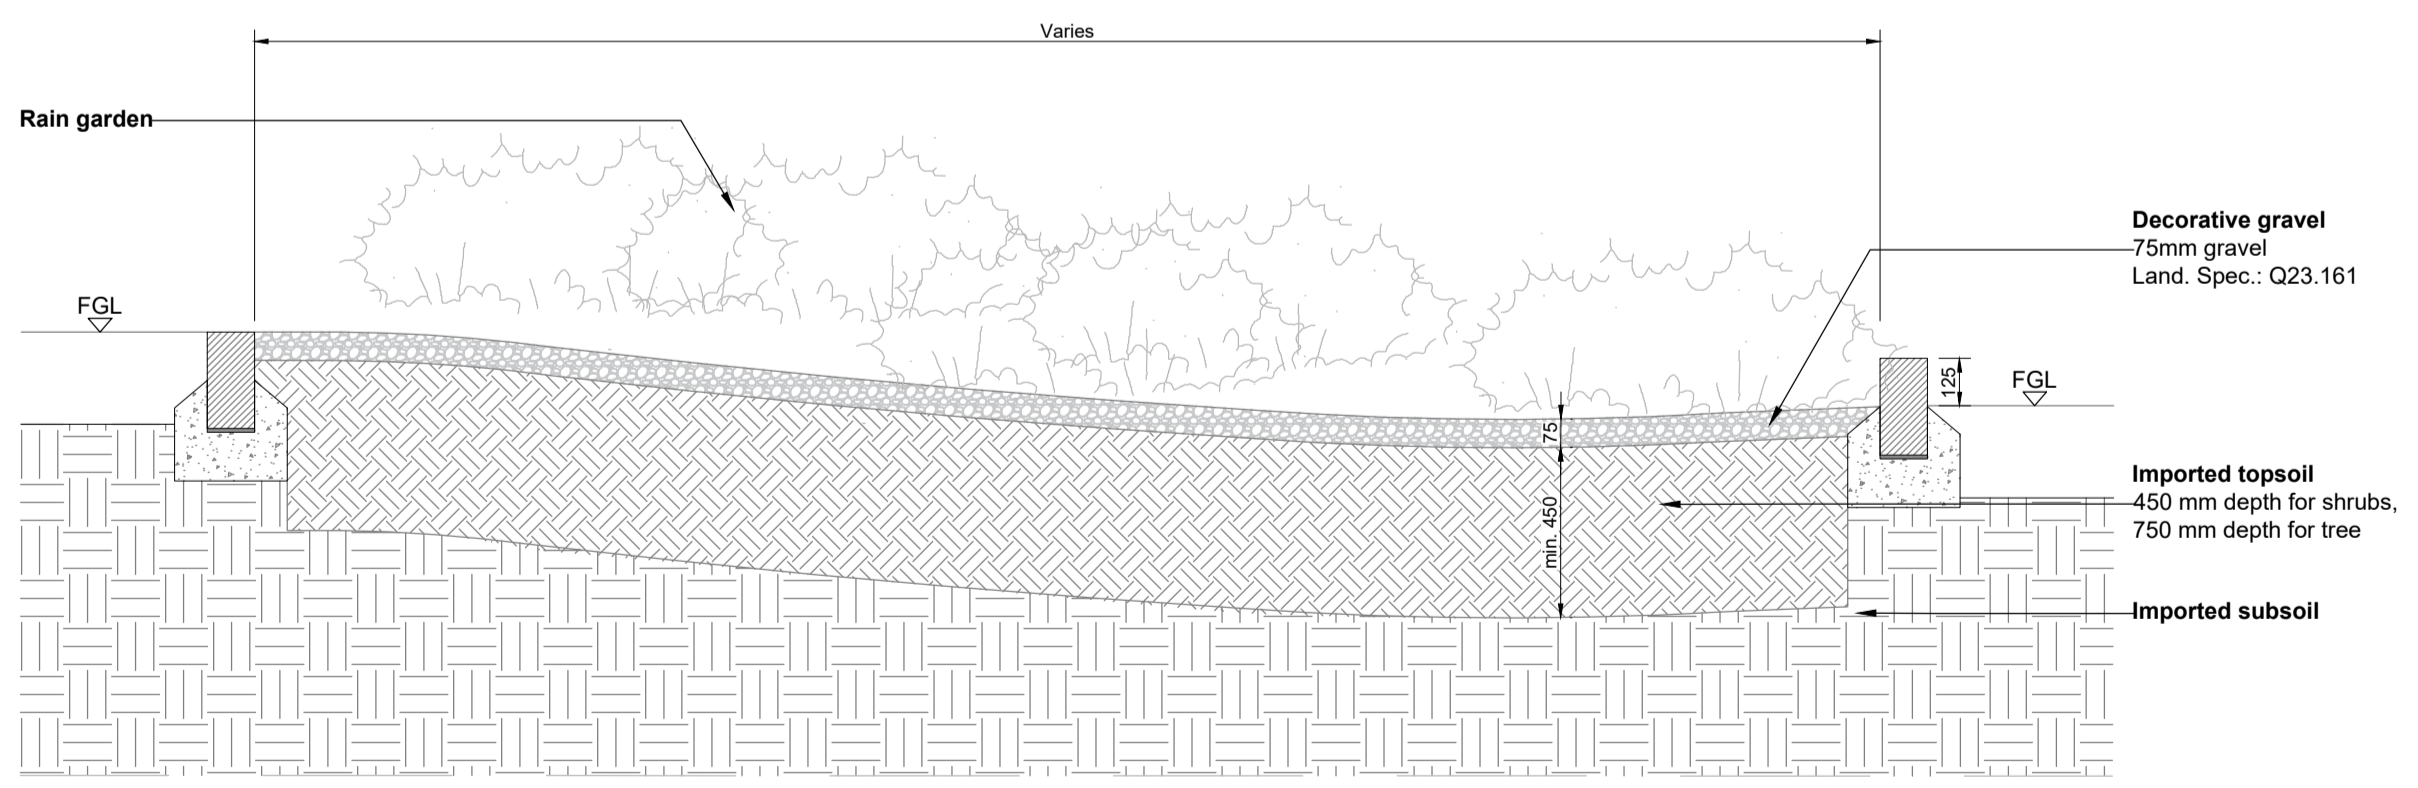

02 Typical rain garden - Winding Vaults Way
Scale: 1:20, Land spec.: Q31.505A

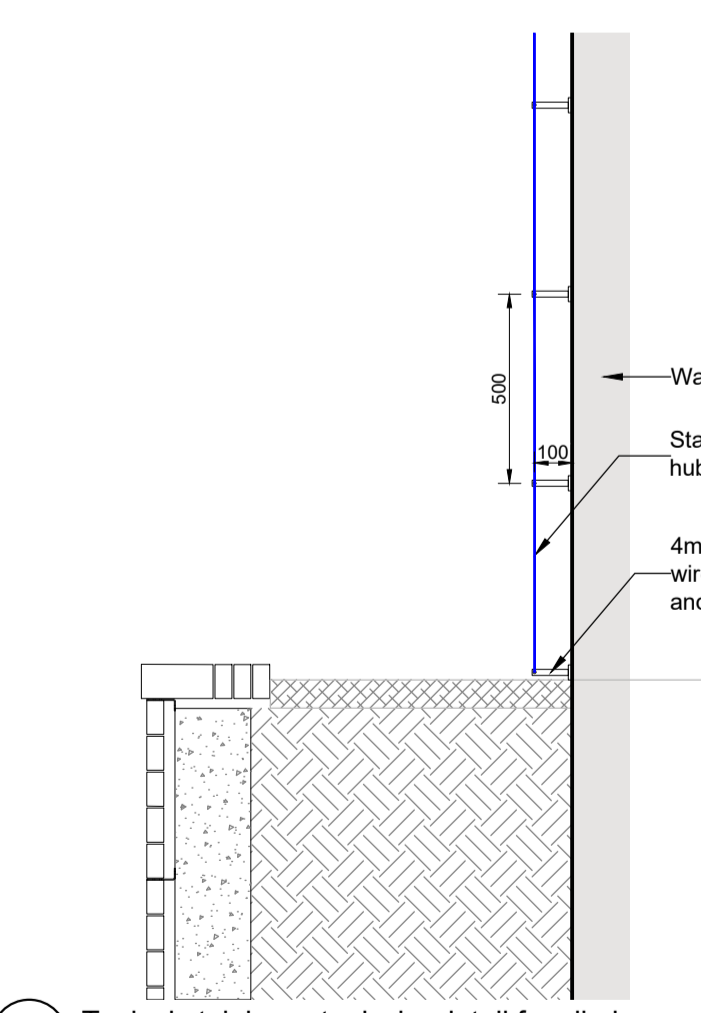

03 Typical stainless steel wire detail for climber
Scale: 1:20, Land spec.: Q31.420

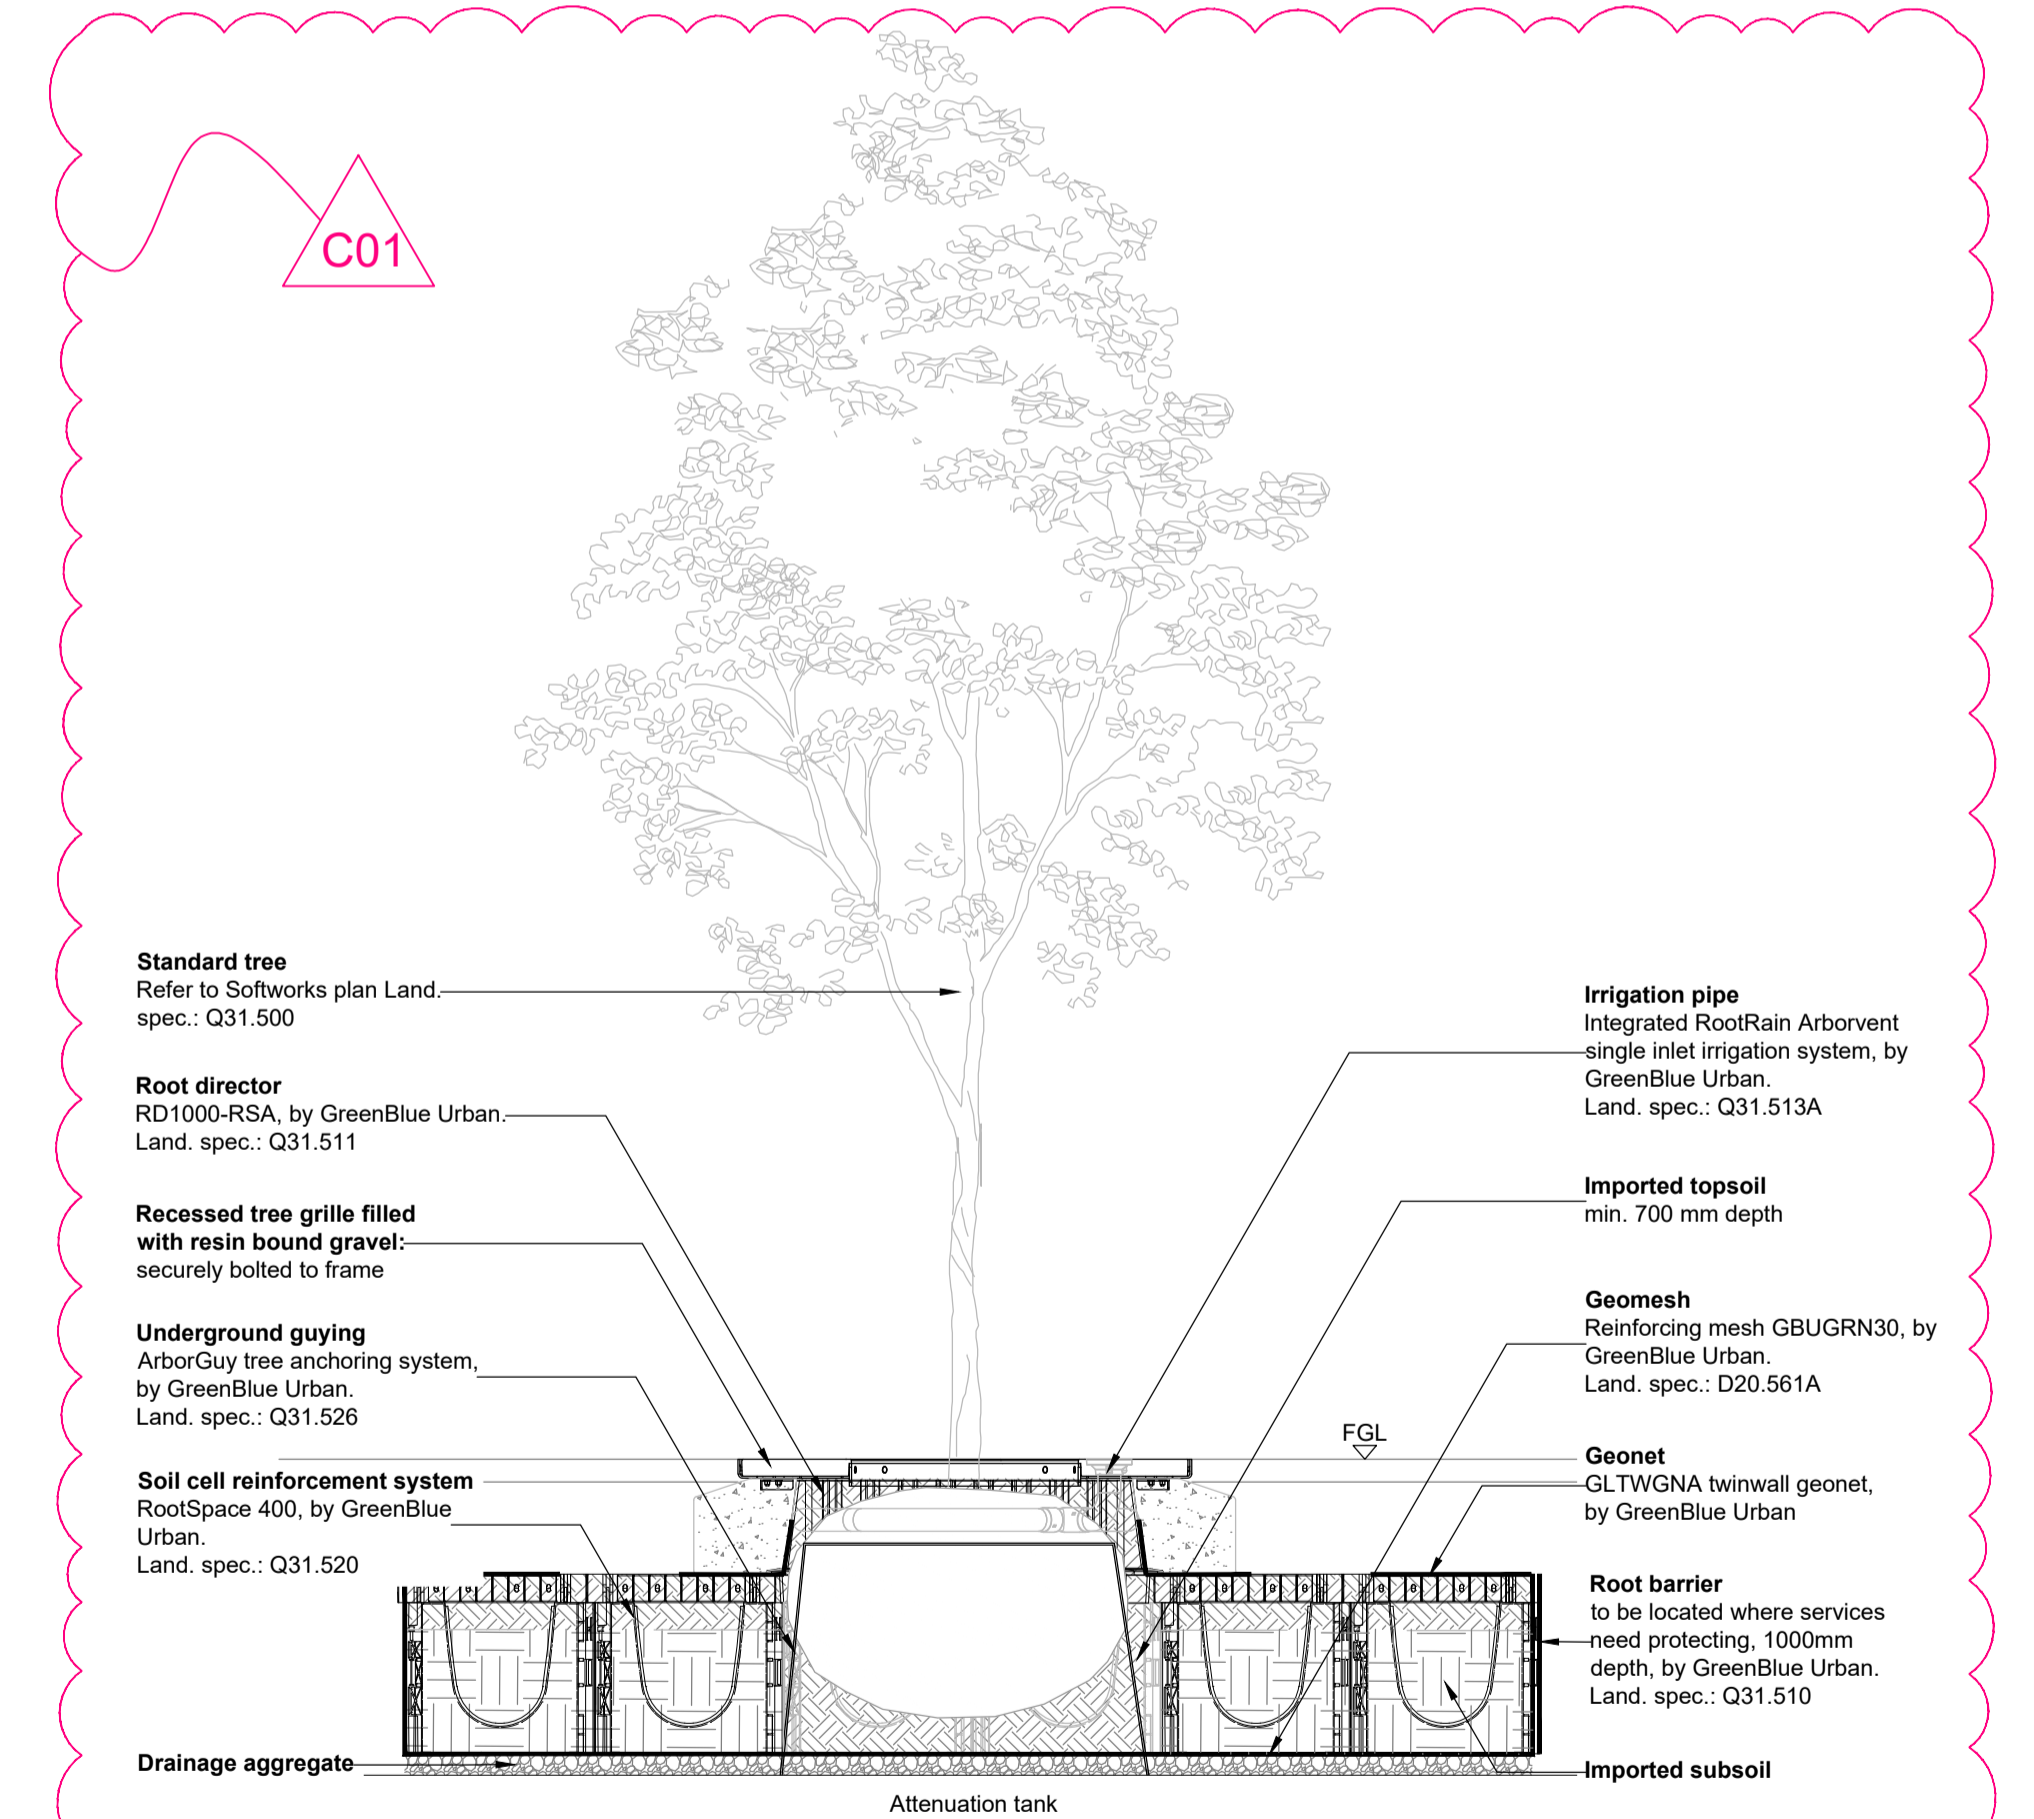

04 Typical soil reinforcement system with tree grill - Above attenuation tank
Scale: 1:20, Land spec.: Q31.506A

DO NOT SCALE FROM DRAWING

Drawing Information
Copyright of Place Design + Planning Ltd. 2008
All Rights Reserved

PLEASE NOTE: Figured dimensions take precedent over scale, do not scale from drawings.

Inform Place Design + Planning Ltd of any discrepancies before works commence on site.

All dimensions to be checked on site

SIGNIFICANT HEALTH, SAFETY & ENVIRONMENTAL INFORMATION RELATING TO CDM

HEALTH:

SAFETY:

ENVIRONMENTAL:

IT IS ASSUMED ALL WORKS WILL BE CARRIED OUT BY A COMPETANT CONTRACTOR WORKING, WHERE APPROPRIATE, TO AN AGREED METHOD STATEMENT

No.	Revision	date	by	checked
T00	First issue.	30/03/22	CHC	GH
T01	For Stage 3b package.	31/05/22	CHC	GH
C00	First issue.	25/08/22	CHC	GH
C01	Minor amendments.	24/11/23	CHC	GH

Client
St. George North London

St George North London
St George House
16 The Boulevard
Imperial Wharf
London
SW6 2UB

Project Title
Camden Goods Yard

Drawing Title
Typical softwork details (2 of 2)

Project Stage
Stage 4

PLACE
Design + Planning

Place Design + Planning Ltd
16 West Barnes Lane
London, SW20 0BU, UK
+44 208944 1940
+44 208944 1117

scale: **Varies** at **A1** date: **01/02/22** dw by: **CHC** ch by: **GH**
d/w no. **CGY00-PLA-XXX-XX-DR-LS-00421** rev no. **C01**