
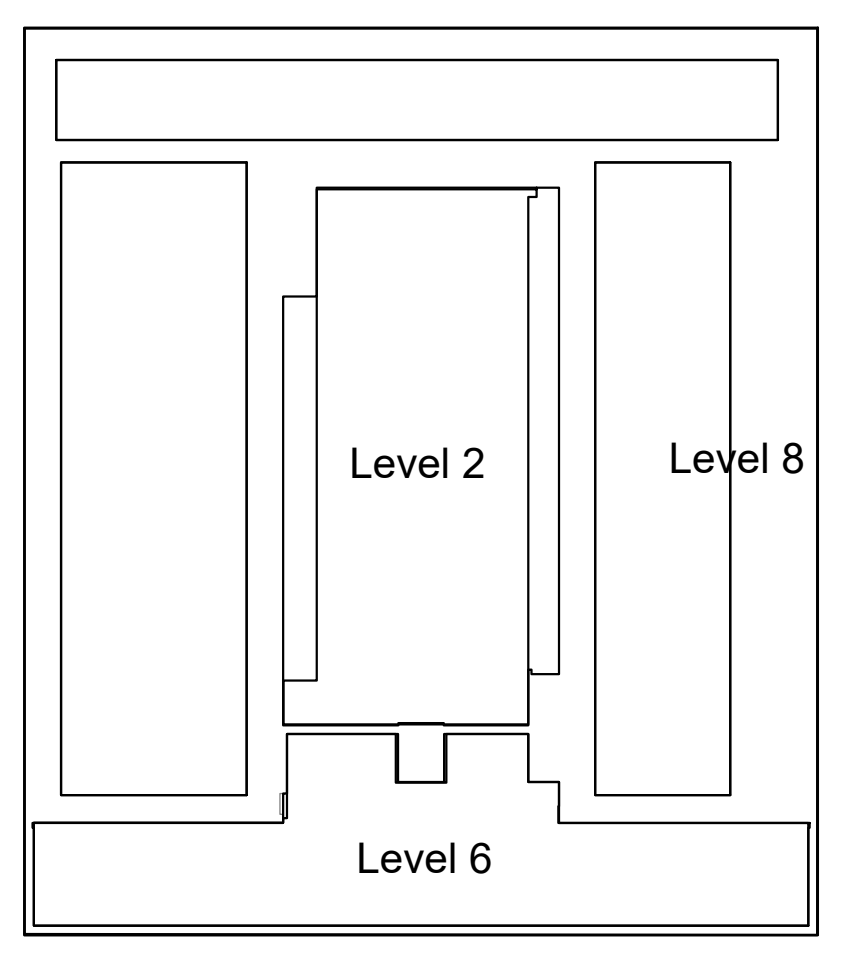
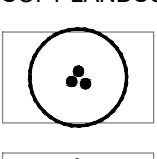


1 Block B  
Scale: 1:100

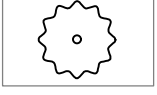

244 Navigation map  
Scale: 1:200


- SOFT LANDSCAPE**
-  PROPOSED MULTI-STEM TREE
  -  PROPOSED FEATURE SHRUB

**NOTE:**  
For full planting schedule, refer to drawing CGY00-PLA-ZZZ-RF-SH-LS-00245.

Drawing Information  
Copyright of Place Design + Planning Ltd. 2008 | All Rights Reserved | PLEASE NOTE: Figured dimensions take precedent over scale, do not scale from drawings. | Inform Place Design + Planning Ltd of any discrepancies before works commence on site. | All dimensions to be checked on site | **DO NOT SCALE FROM DRAWING**

Rev.	Description	date	by	checked
C00	Final issue.	26/01/2023	CHC	GH
C01	Minor amendments.	24/11/2023	CHC	GH

**NOTE:**  
• We have aimed to achieve a 80% native tree palette in line with the Client's vision for the scheme.

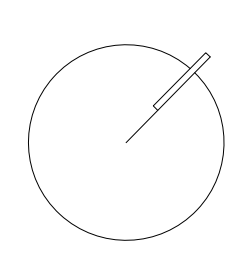

Client  
**St. George North London**  
St George North London  
St George House  
16 The Boulevard  
Inperial Wharf  
London  
SW9 2JB

Project Title  
**Camden Goods Yard**  
Drawing Title  
**Tree plan - Block B Roof terrace**  
(1 of 3)  
Project Stage  
**Stage 4**

**PLACE**  
Design + Planning  
scale 1:100 sheet A1 date 26/01/23 draw by CHC checked by GH  
draw no. CGY00-PLA-ZZZ-RF-DR-LS-00244 rev no. **C01**

Place Design + Planning Ltd  
16 West Barnes Lane  
London, SW20 0BU, UK  
+44 208944 1940  
+44 208944 1117