

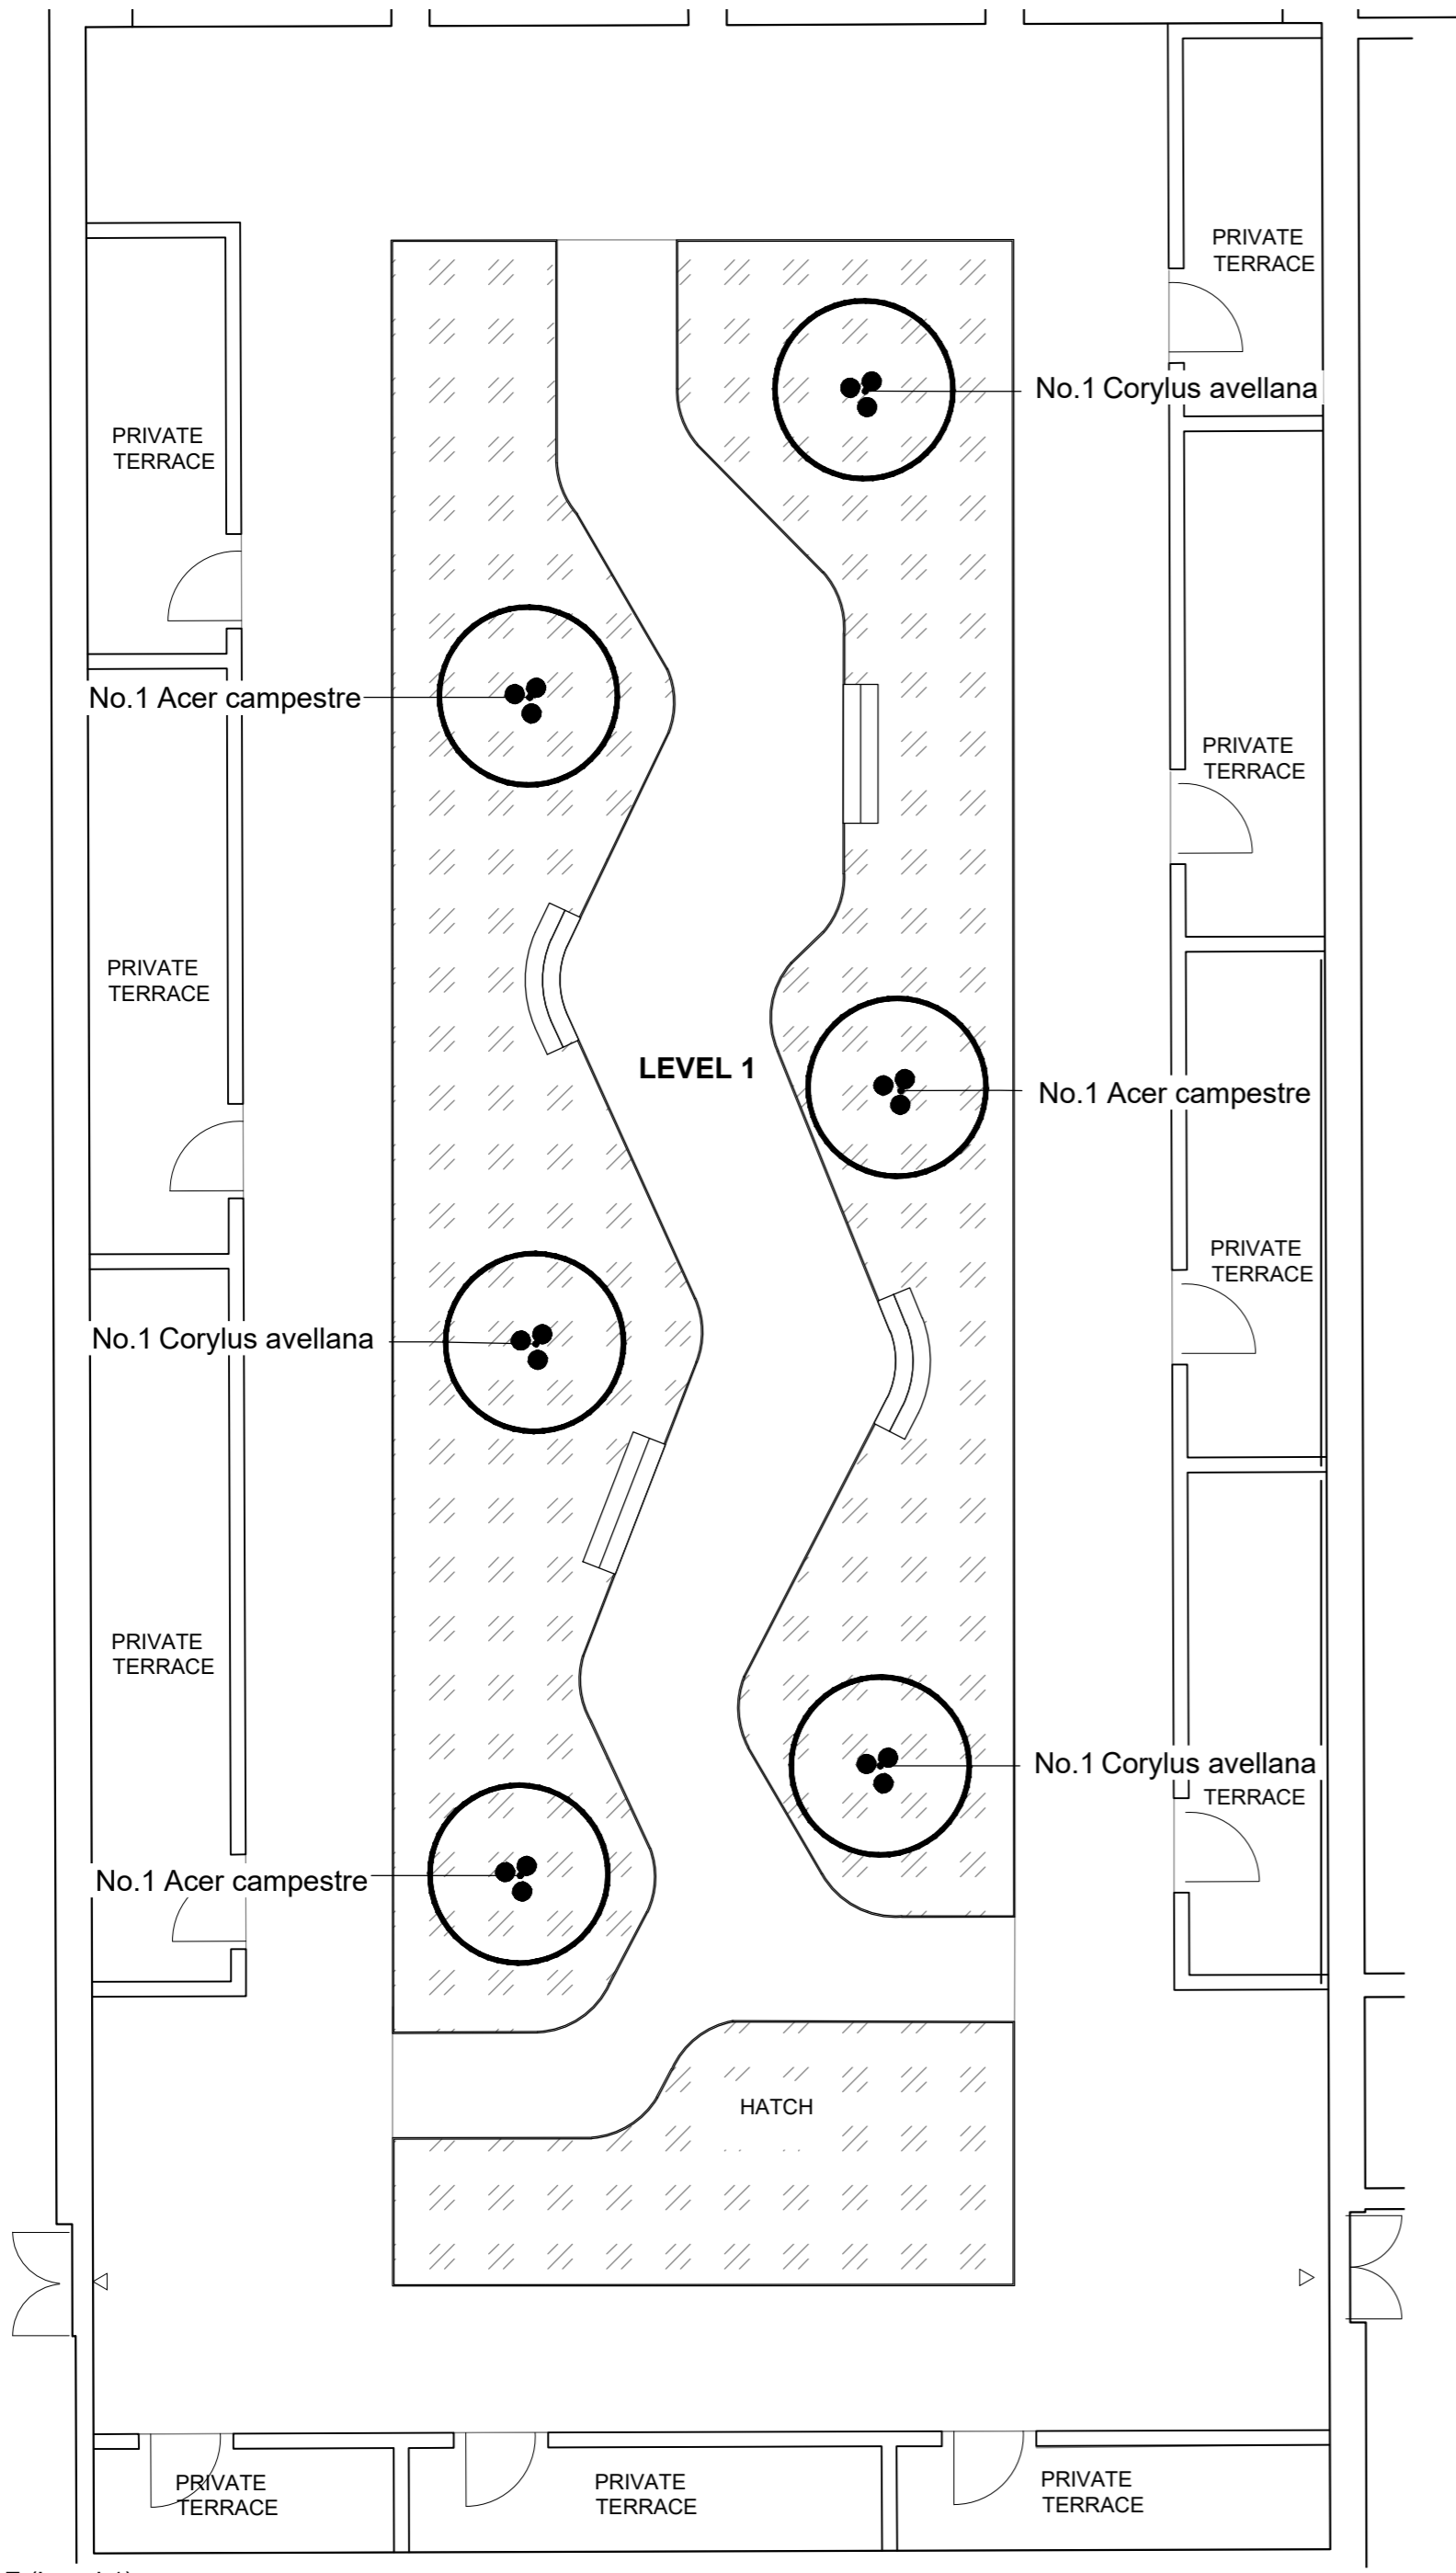


2 Block F (Level 7)
Scale: 1:100

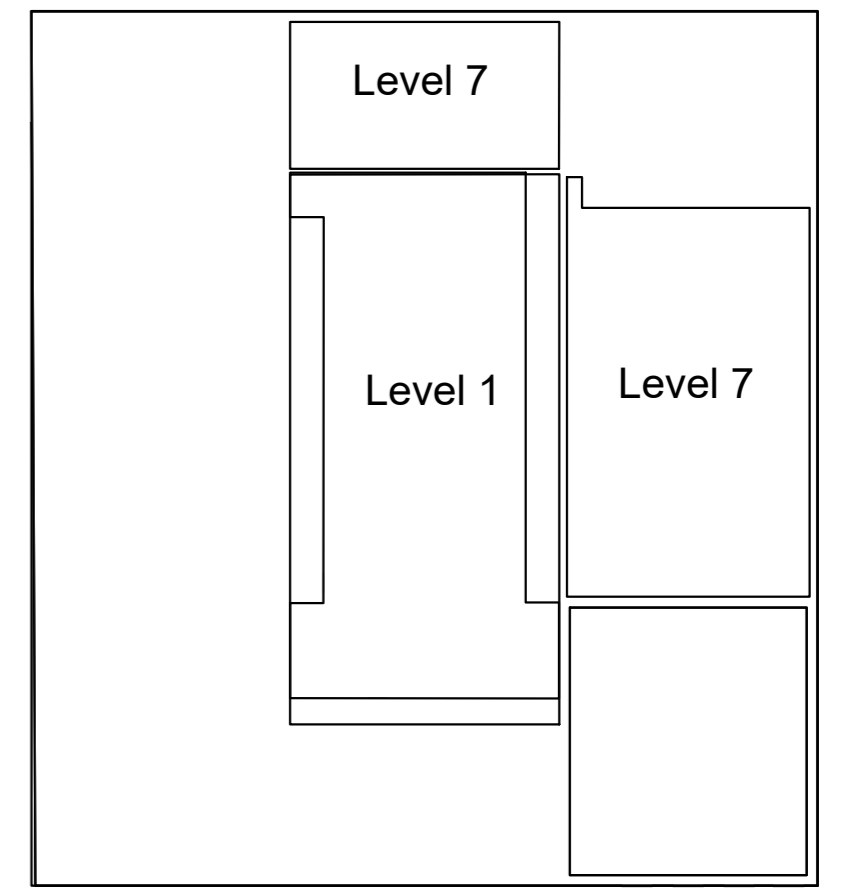

1 Block F (Level 1)
Scale: 1:100

NOTE:
For full planting schedule, refer to drawing CGY00-PLA-ZZZ-RF-SH-LS-00245.

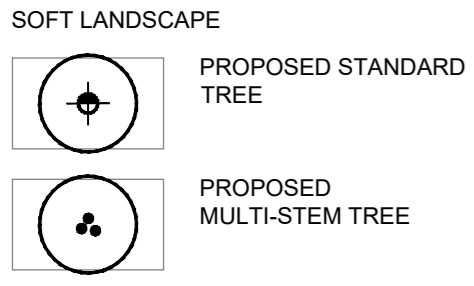


246 Navigation map
Scale: 1:2000

Drawing Information
Copyright of Place Design + Planning Ltd. 2008 | All Rights Reserved | PLEASE NOTE: Figured dimensions take precedent over scale, do not scale from drawings. | Inform Place Design + Planning Ltd of any discrepancies before works commence on site. | All dimensions to be checked on site | DO NOT SCALE FROM DRAWING

Rev.	Description	date	by	checked
C00	Final Issue	26/01/2023	CHC	GH

NOTE:
• We have aimed to achieve a 80% native tree palette in line with the Client's vision for the scheme.

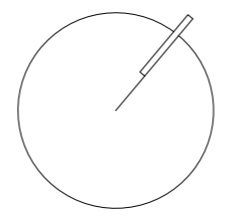

Client
St. George North London
St George North London
16 The Boulevard
Inperial Wharf
London
SW9 2UB

Project Title
Camden Goods Yard
Drawing Title
Tree plan - Block F Roof terrace
(3 of 3)
Project Stage
Stage 4

PLACE
Design + Planning

Place Design + Planning Ltd
16 West Barnes Lane
London, SW20 0BU, UK
+44 208944 1940
+44 208944 1117

scale 1:100 at A1 date 26/01/23 draw by CHC checked by GH
draw no. CGY00-PLA-ZZZ-RF-DR-LS-00246 rev no. C00