


- SOFT LANDSCAPE**
- PROPOSED SEMI-MATURE TREE
 - PROPOSED EXTRA HEAVY TREE
 - PROPOSED MULTI-STEM TREE
 - PAVEMENT/ SOIL SUPPORT SYSTEM to tree pits in hard surfaces: RootSpace, GreenBlue Urban
- GENERAL**
- SGWL SITE BOUNDARY
 - HIGHWAYS BOUNDARY

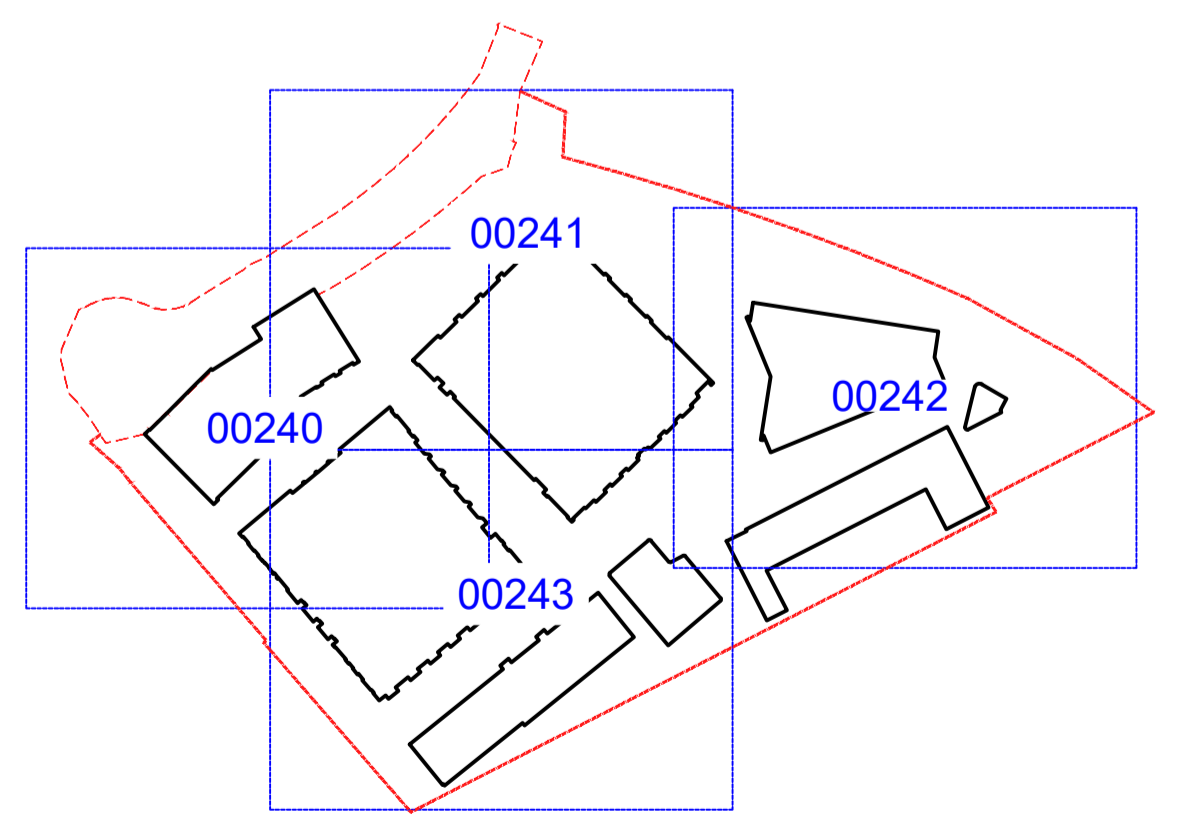

Navigation map
Scale: 1:2000

DO NOT SCALE FROM DRAWING

Drawing Information		SIGNIFICANT HEALTH, SAFETY & ENVIRONMENTAL INFORMATION RELATING TO CDM	
Copyright of Place Design + Planning Ltd. 2008 All Rights Reserved		HEALTH:	
PLEASE NOTE: Figured dimensions take precedent over scale, do not scale from drawings.		SAFETY:	
Inform Place Design + Planning Ltd of any discrepancies before works commence on site.		ENVIRONMENTAL:	
All dimensions to be checked on site		IT IS ASSUMED ALL WORKS WILL BE CARRIED OUT BY A COMPETANT CONTRACTOR WORKING, WHERE APPROPRIATE, TO AN AGREED METHOD STATEMENT	

Rev.	Description	date	by	checked
C00	First issue	20/02/23	CHC	GH
C01	Minor amendments	24/11/23	CHC	GH

Client
St. George North London

St. George North London Ltd.
St. George House,
15 The Boulevard
Imperial Wharf
London
SW6 2UB

Project Title
Camden Goods Yard

Drawing Title
Tree plan - Ground floor (1 of 4)

Project Stage
Stage 4

Scale: 1:200

PLACE
Design + Planning

Place Design + Planning Ltd
15 West Barnes Lane
London, SW20 0BU, UK
+44 208944 1940
+44 208944 1117

scale 1:200 of A1 date 26/01/23 draw by CHC checked by GH

CGY00-PLA-ZZZ-ZZ-DR-LS-00240 C01