


**SOFT LANDSCAPE**

- EXISTING TREE to be retained. Red line indicates Root Protection Area
- PROPOSED SEMI-MATURE TREE
- PROPOSED EXTRA HEAVY TREE
- PROPOSED MULTI-STEM TREE
- PAVEMENT/ SOIL SUPPORT SYSTEM to tree pits in hard surfaces. RootSpace, GreenBlue Urban.

**GENERAL**

- SGWL SITE BOUNDARY
- HIGHWAYS BOUNDARY

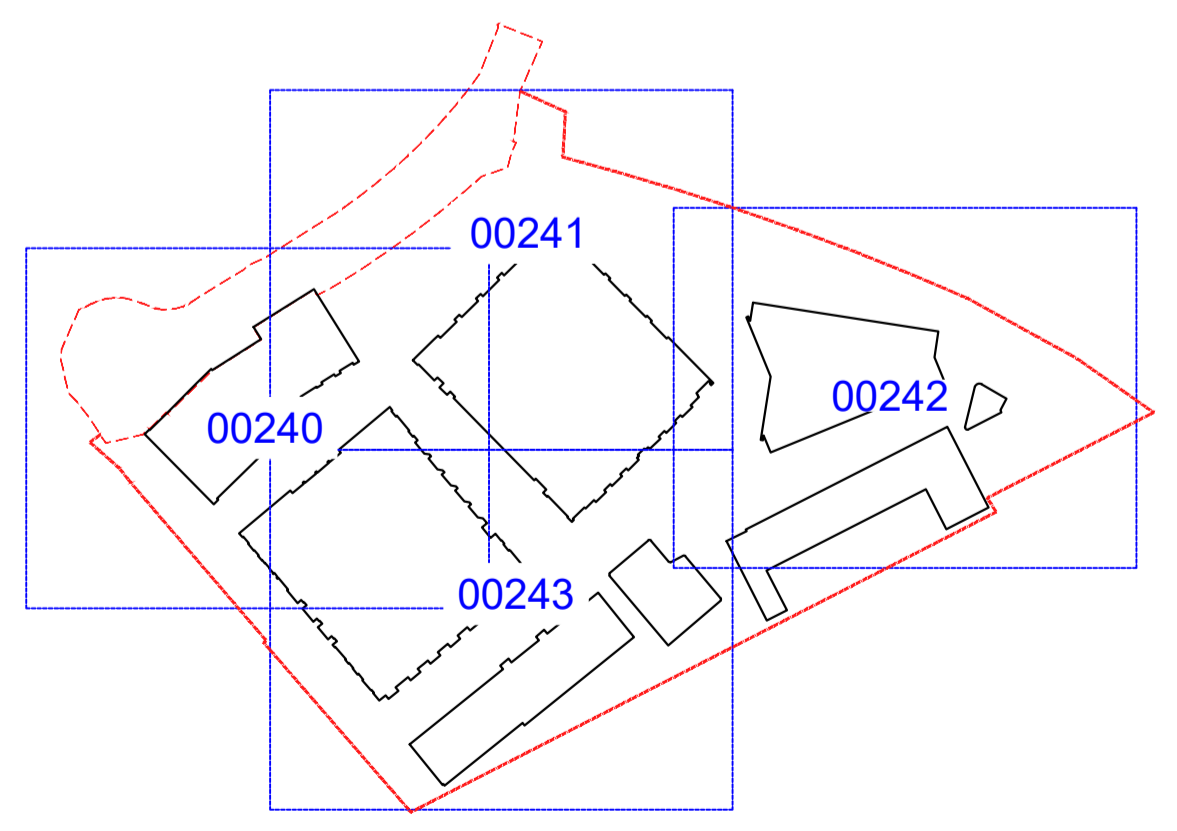

241 Navigation map  
Scale: 1:2000

DO NOT SCALE FROM DRAWING

Drawing Information Copyright of Place Design + Planning Ltd. 2008 All Rights Reserved	SIGNIFICANT HEALTH, SAFETY & ENVIRONMENTAL INFORMATION RELATING TO CDM		
	HEALTH:		
	SAFETY:		
PLEASE NOTE: Figured dimensions take precedent over scale, do not scale from drawings.	ENVIRONMENTAL:		
	IT IS ASSUMED ALL WORKS WILL BE CARRIED OUT BY A COMPETANT CONTRACTOR WORKING, WHERE APPROPRIATE, TO AN AGREED METHOD STATEMENT		

Rev.	Description	date	by	checked
C00	First Issue	20/02/23	CHC	GH
C01	Minor amendments	24/11/23	CHC	GH

Client  
**St. George North London**  
St. George North London Ltd.  
St. George House,  
15 The Boulevard  
Imperial Wharf  
London  
SW6 2UB

Project Title  
**Camden Goods Yard**  
Tree plan - Ground floor (2 of 4)

Project Stage  
**Stage 4**

Scale 1:200 at A1 date 26/01/23  
drawn by CHC checked by GH  
rev no. CGY00-PLA-ZZZ-ZZ-DR-LS-00241

**PLACE**  
Design + Planning

Place Design + Planning Ltd  
15 West Barnes Lane  
London, SW20 0BU, UK  
+44 208944 1940  
+44 208944 1117

rev no. C01